


156  
1401  
1300  
1200  
1100  
1000  
900  
800  
700  
600  
500  
400  
300  
200  
100  
0

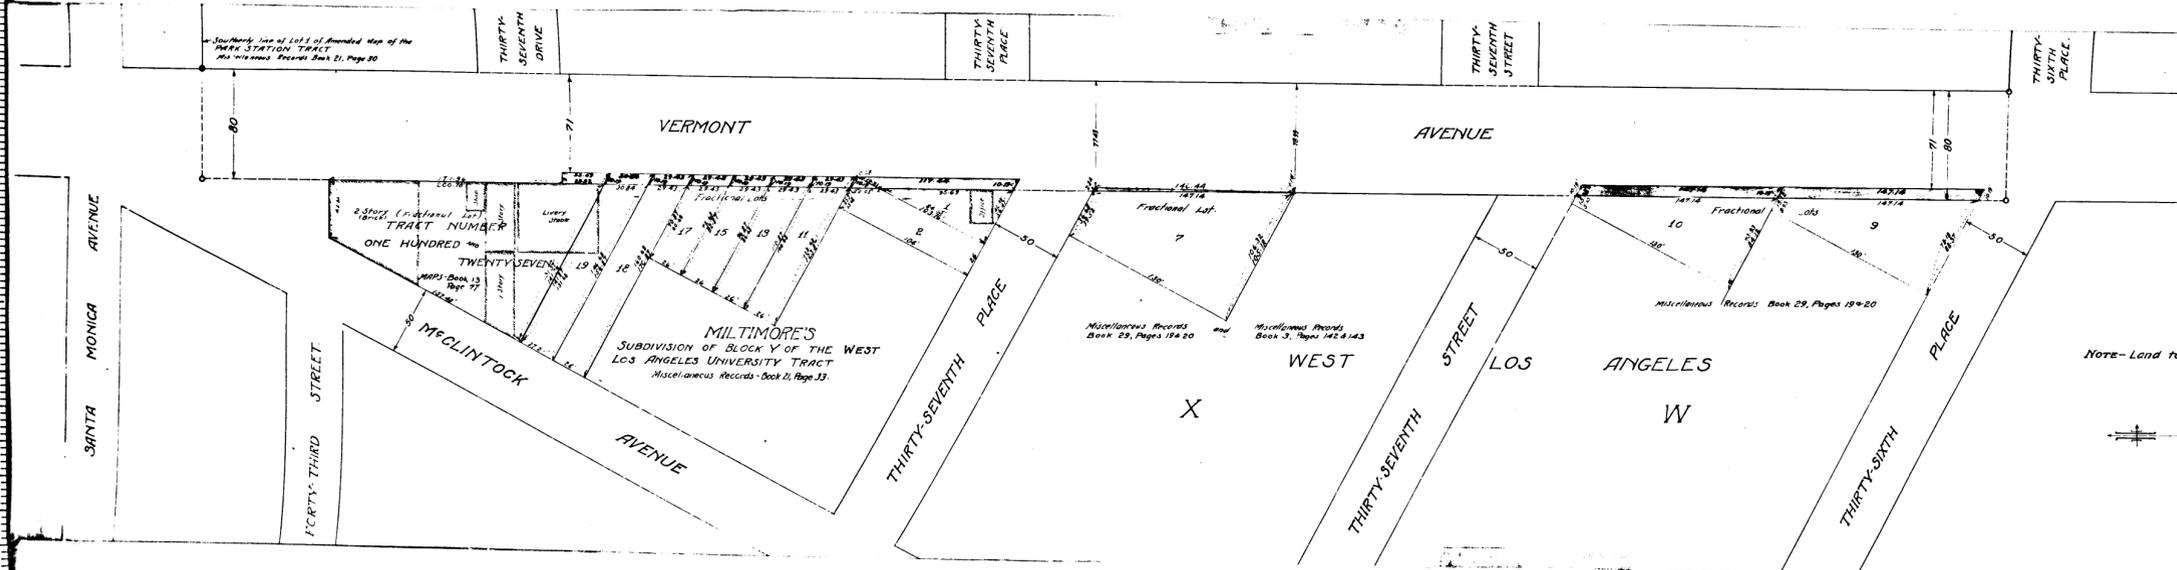

MAP  
SHOWING LAND TO BE CONDEMNED  
FOR THE WIDENING OF  
VERMONT AVENUE  
BETWEEN  
THIRTY-SIXTH PLACE & MCCLINTOCK AVENUE  
IN THE  
CITY OF LOS ANGELES CAL.  
IN ACCORDANCE WITH ORDINANCES 1741 (20548) New Series  
HOMER WADSWORTH-CITY ENGINEER  
NOVEMBER 1910  
SCALE 1/4" = 80 FEET.

Note - Land to be condemned colored Red



Suo CC. # 7879  
City of Los Angeles  
vs  
Mary E. Flint et al.  
Proceeding under  
Referees report confirmed Oct 7, 1911  
Case pending May 10, 1921  
Action Dismissed Aug 30, 1924

C.F. 628 -