

10TH
9 5 7

MENCO
PASADENA, CA

Section II, Township 2 South, Range 14 West, S.B.M.
99.00
80.00
70.00
60.00
50.00
40.00
30.00
20.00
10.00
0.00

CITY BOUNDARY
2579.81

WEST

70' VERNON

Line between northeast and southeast quarter Section II, Township 2 South, Range 14 West S.B. & M.

5 89° 54' 00" W 2 628.10'
2 398.09

Former boundary of the City of Los Angeles, California

2 578.09
2 598.09
N 89° 54' 00" E 2 628.04

PORTION OF SOUTHEAST QUARTER SECTION II, TOWNSHIP 2, SOUTH, RANGE 14 WEST, SAN BERNARDINO BASE AND MERIDIAN

2 597.94

70' AVENUE


70' S AVENUE

70' WESTERN

2 579.04
2 597.84

C.F. 630 -

SAN
GRAND A

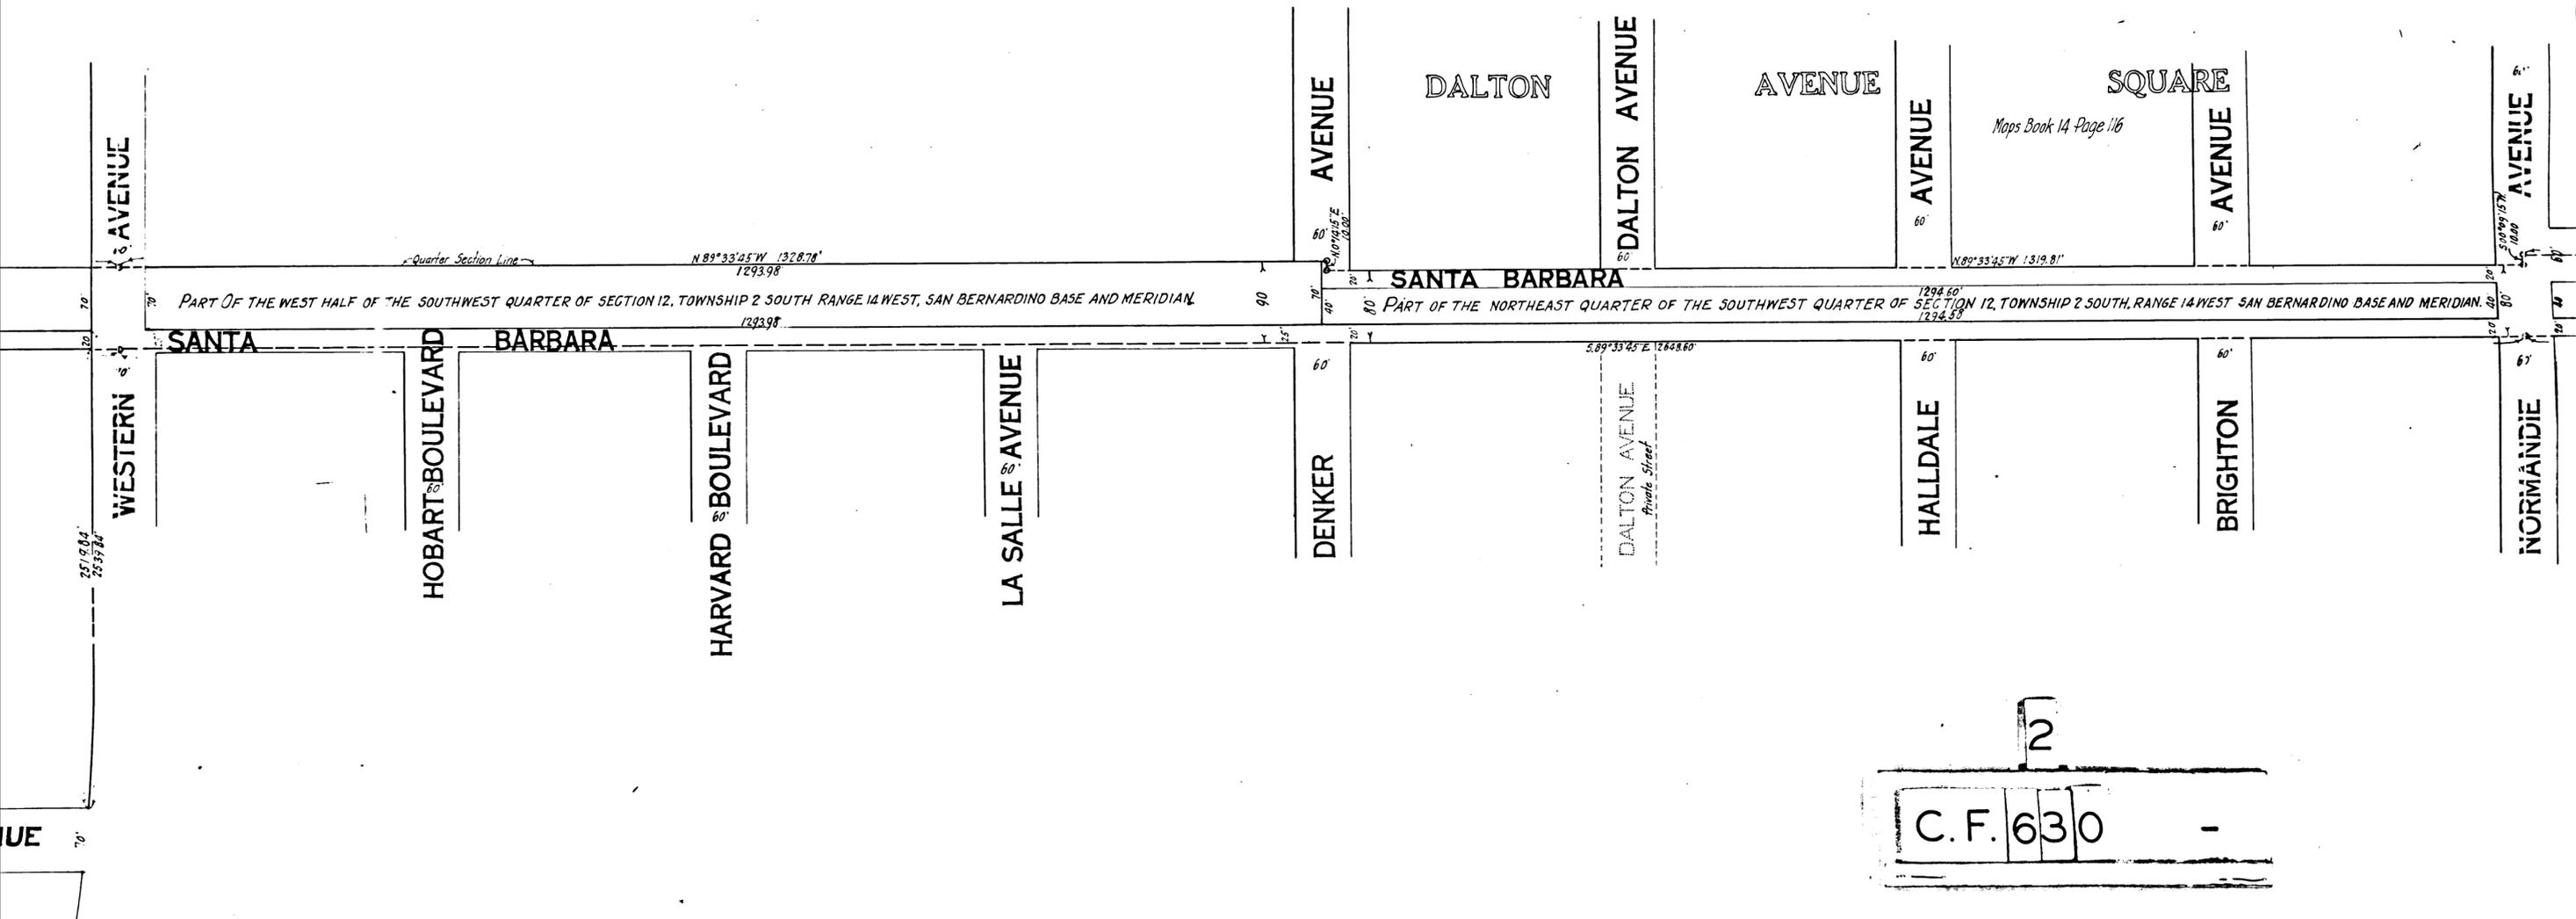

2
C.F. 630

MAP

SHOWING LAND TO BE CONDEMNED FOR THE

OPENING AND WIDENING OF

SANTA BARBARA AVENUE

BETWEEN

GRAND AVENUE AND WEST CITY BOUNDARY

CITY OF LOS ANGELES CAL.


IN ACCORDANCE WITH ORDINANCES ⁽²⁰⁴¹⁵⁾₍₂₀₇₈₉₎ (NEW SERIES)

Scale 100 Feet To 1 Inch


Homer Hamlin, City Engineer November 1910

*NOTE - Land to be condemned colored red
Dotted lines and figures in Figueroa Square show where
the actual holdings differ from the recorded subdivision.*

Sup. C.C. #19250
City of Los Angeles
vs. *condemnation*
Sarah F. Storcham et al.
Proceed. opening canal 19
Discontinued 5/25/13 Ord. 27700.

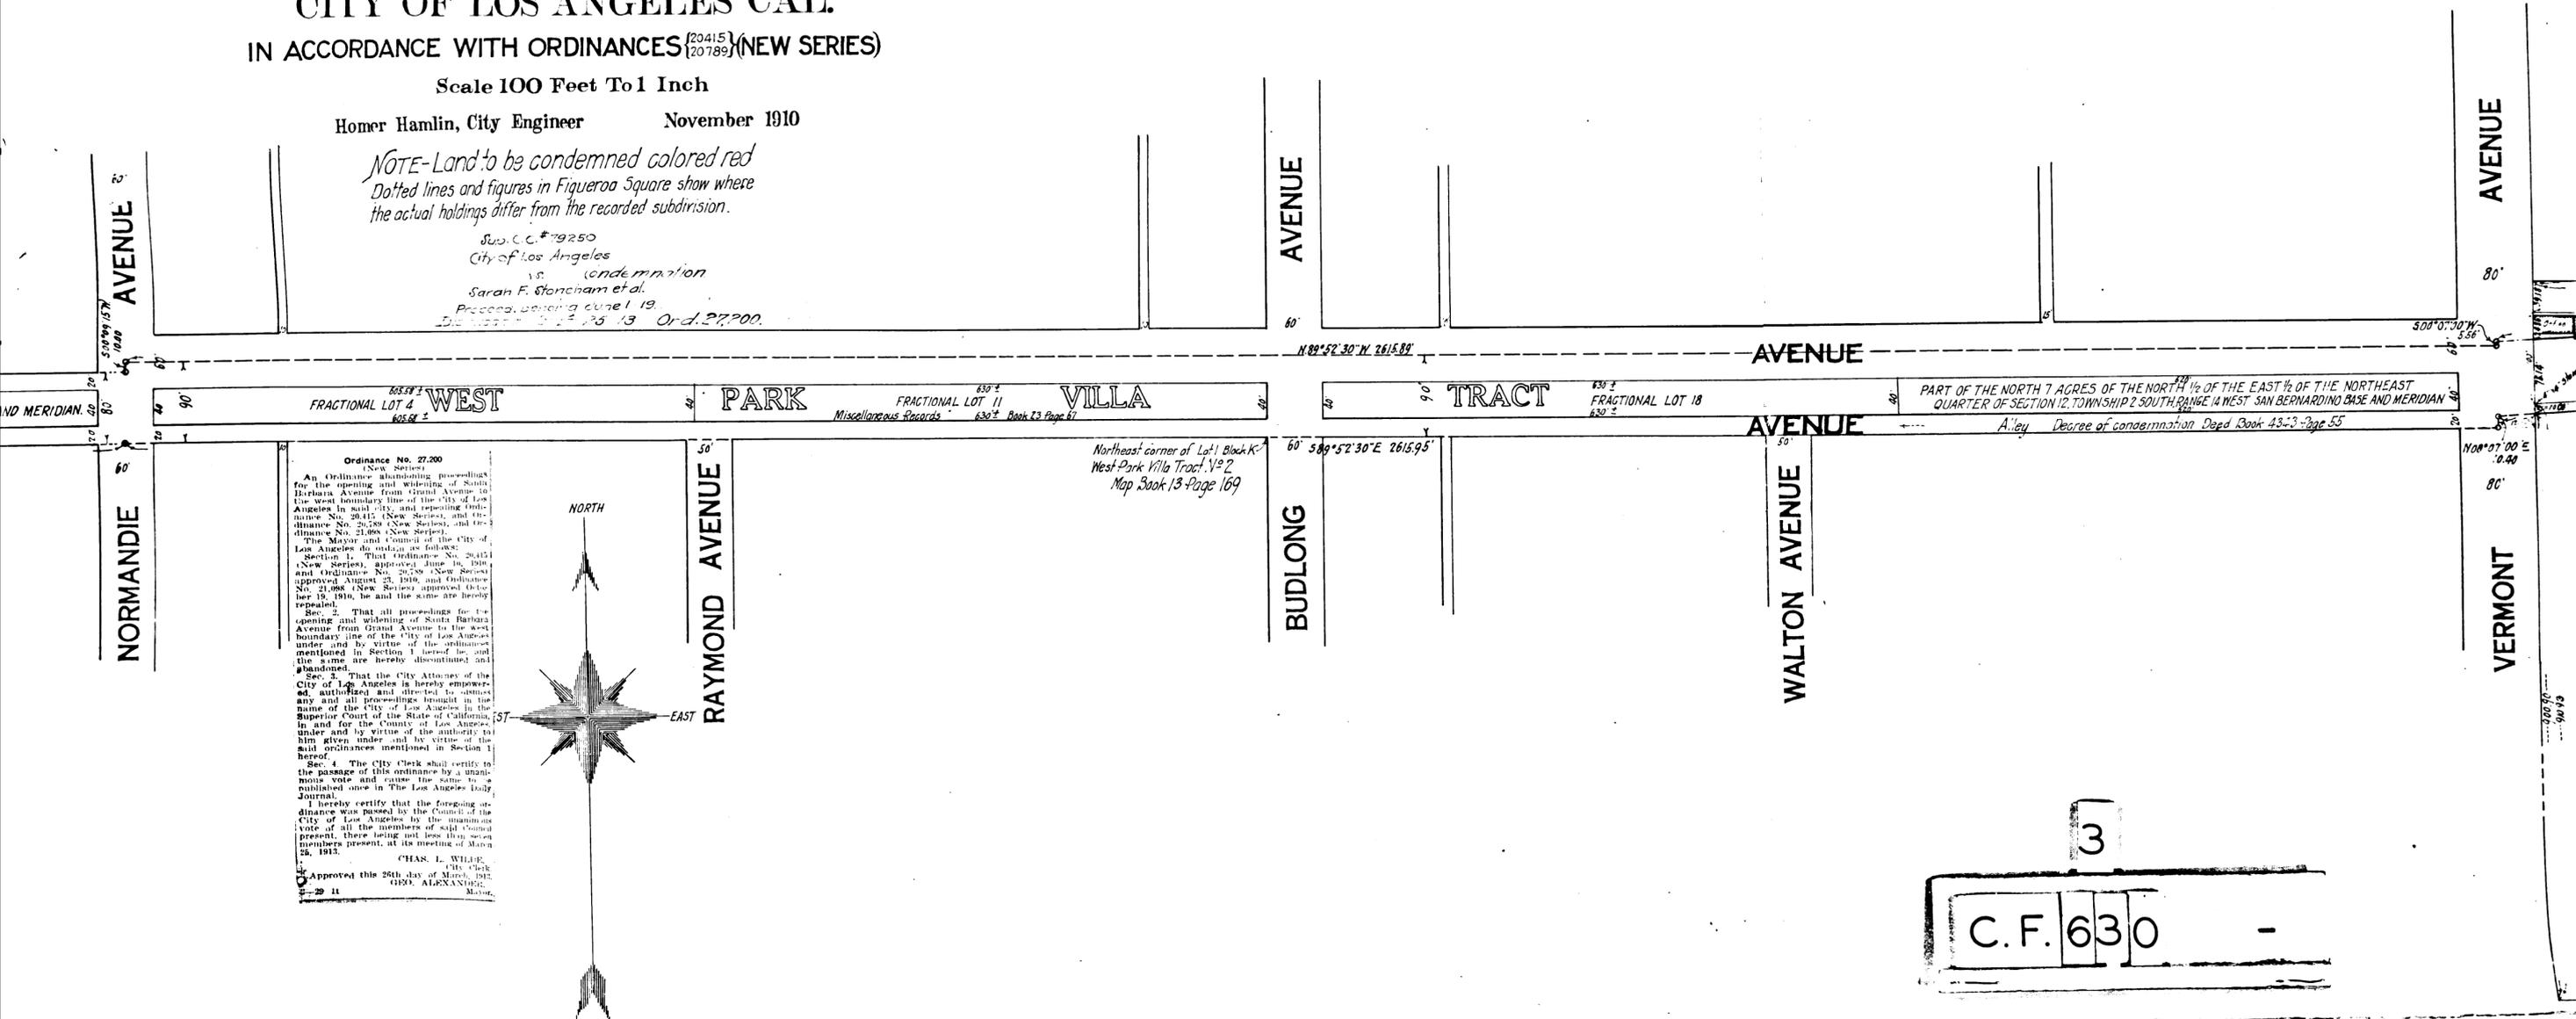

Ordinance No. 27,200
(New Series)
An Ordinance authorizing proceedings for the opening and widening of Santa Barbara Avenue from Grand Avenue to the west boundary line of the City of Los Angeles in said city, and repealing Ordinance No. 20,415 (New Series), and Ordinance No. 20,789 (New Series), and Ordinance No. 20,789 (New Series), and Ordinance No. 21,008 (New Series), and Ordinance No. 21,008 (New Series) approved October 19, 1910, be and the same are hereby repealed.
Sec. 2. That all proceedings for the opening and widening of Santa Barbara Avenue from Grand Avenue to the west boundary line of the City of Los Angeles under and by virtue of the ordinances mentioned in Section 1 hereof be, and the same are hereby discontinued and abandoned.
Sec. 3. That the City Attorney of the City of Los Angeles is hereby empowered, authorized and directed to assess any and all proceedings brought in the name of the City of Los Angeles in the Superior Court of the State of California, in and for the County of Los Angeles, under and by virtue of the authority to him given under and by virtue of the said ordinances mentioned in Section 1 hereof.
Sec. 4. The City Clerk shall certify to the passage of this ordinance by a unanimous vote and cause the same to be published once in The Los Angeles Daily Journal.
I hereby certify that the foregoing ordinance was passed by the Council of the City of Los Angeles by the unanimous vote of all the members of said Council present, there being not less than seven members present, at its meeting of March 25, 1910.
CHAS. L. WILBE,
City Clerk
Approved this 26th day of March, 1910.
GEO. ALEXANDER,
Mayor.

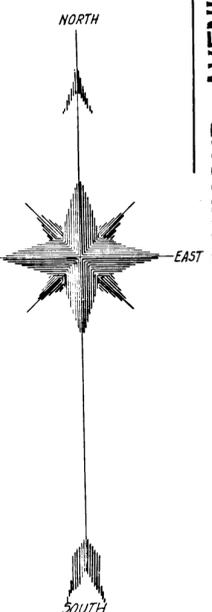

3
C.F. 630 -

VERMONT AVENUE

MENLO AVENUE

VERMONT AVENUE

N. 89° 56' 35" W. 1188.17'

S. 86° 35' 20" W. 1482.35'

S. 89° 44' 30" E. 2577.84'


S. 89° 34' 20" W. 548.99'

S. 89° 34' 20" W. 720.63'

S. 86° 34' 10" W. 1310.55'

N. 86° 35' 20" E. 1485.02'

PART OF SOUTHWEST QUARTER SECTION 7 TOWNSHIP 2 SOUTH RANGE 13 WEST S.B.B.M.

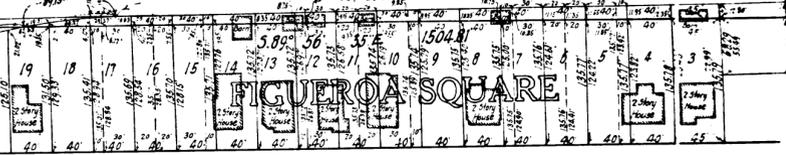

FORTIETH STREET


STREET

Maps Book 6 Pages 154 and 155

PART OF THE NORTHWEST QUARTER OF THE SOUTHWEST QUARTER OF SECTION 7 TOWNSHIP 2 SOUTH, RANGE 13 WEST SAN BERNARDINO BASE AND MERIDIAN

N. 89° 39' 45" E. 1278.85'

4
C.F. 630 -

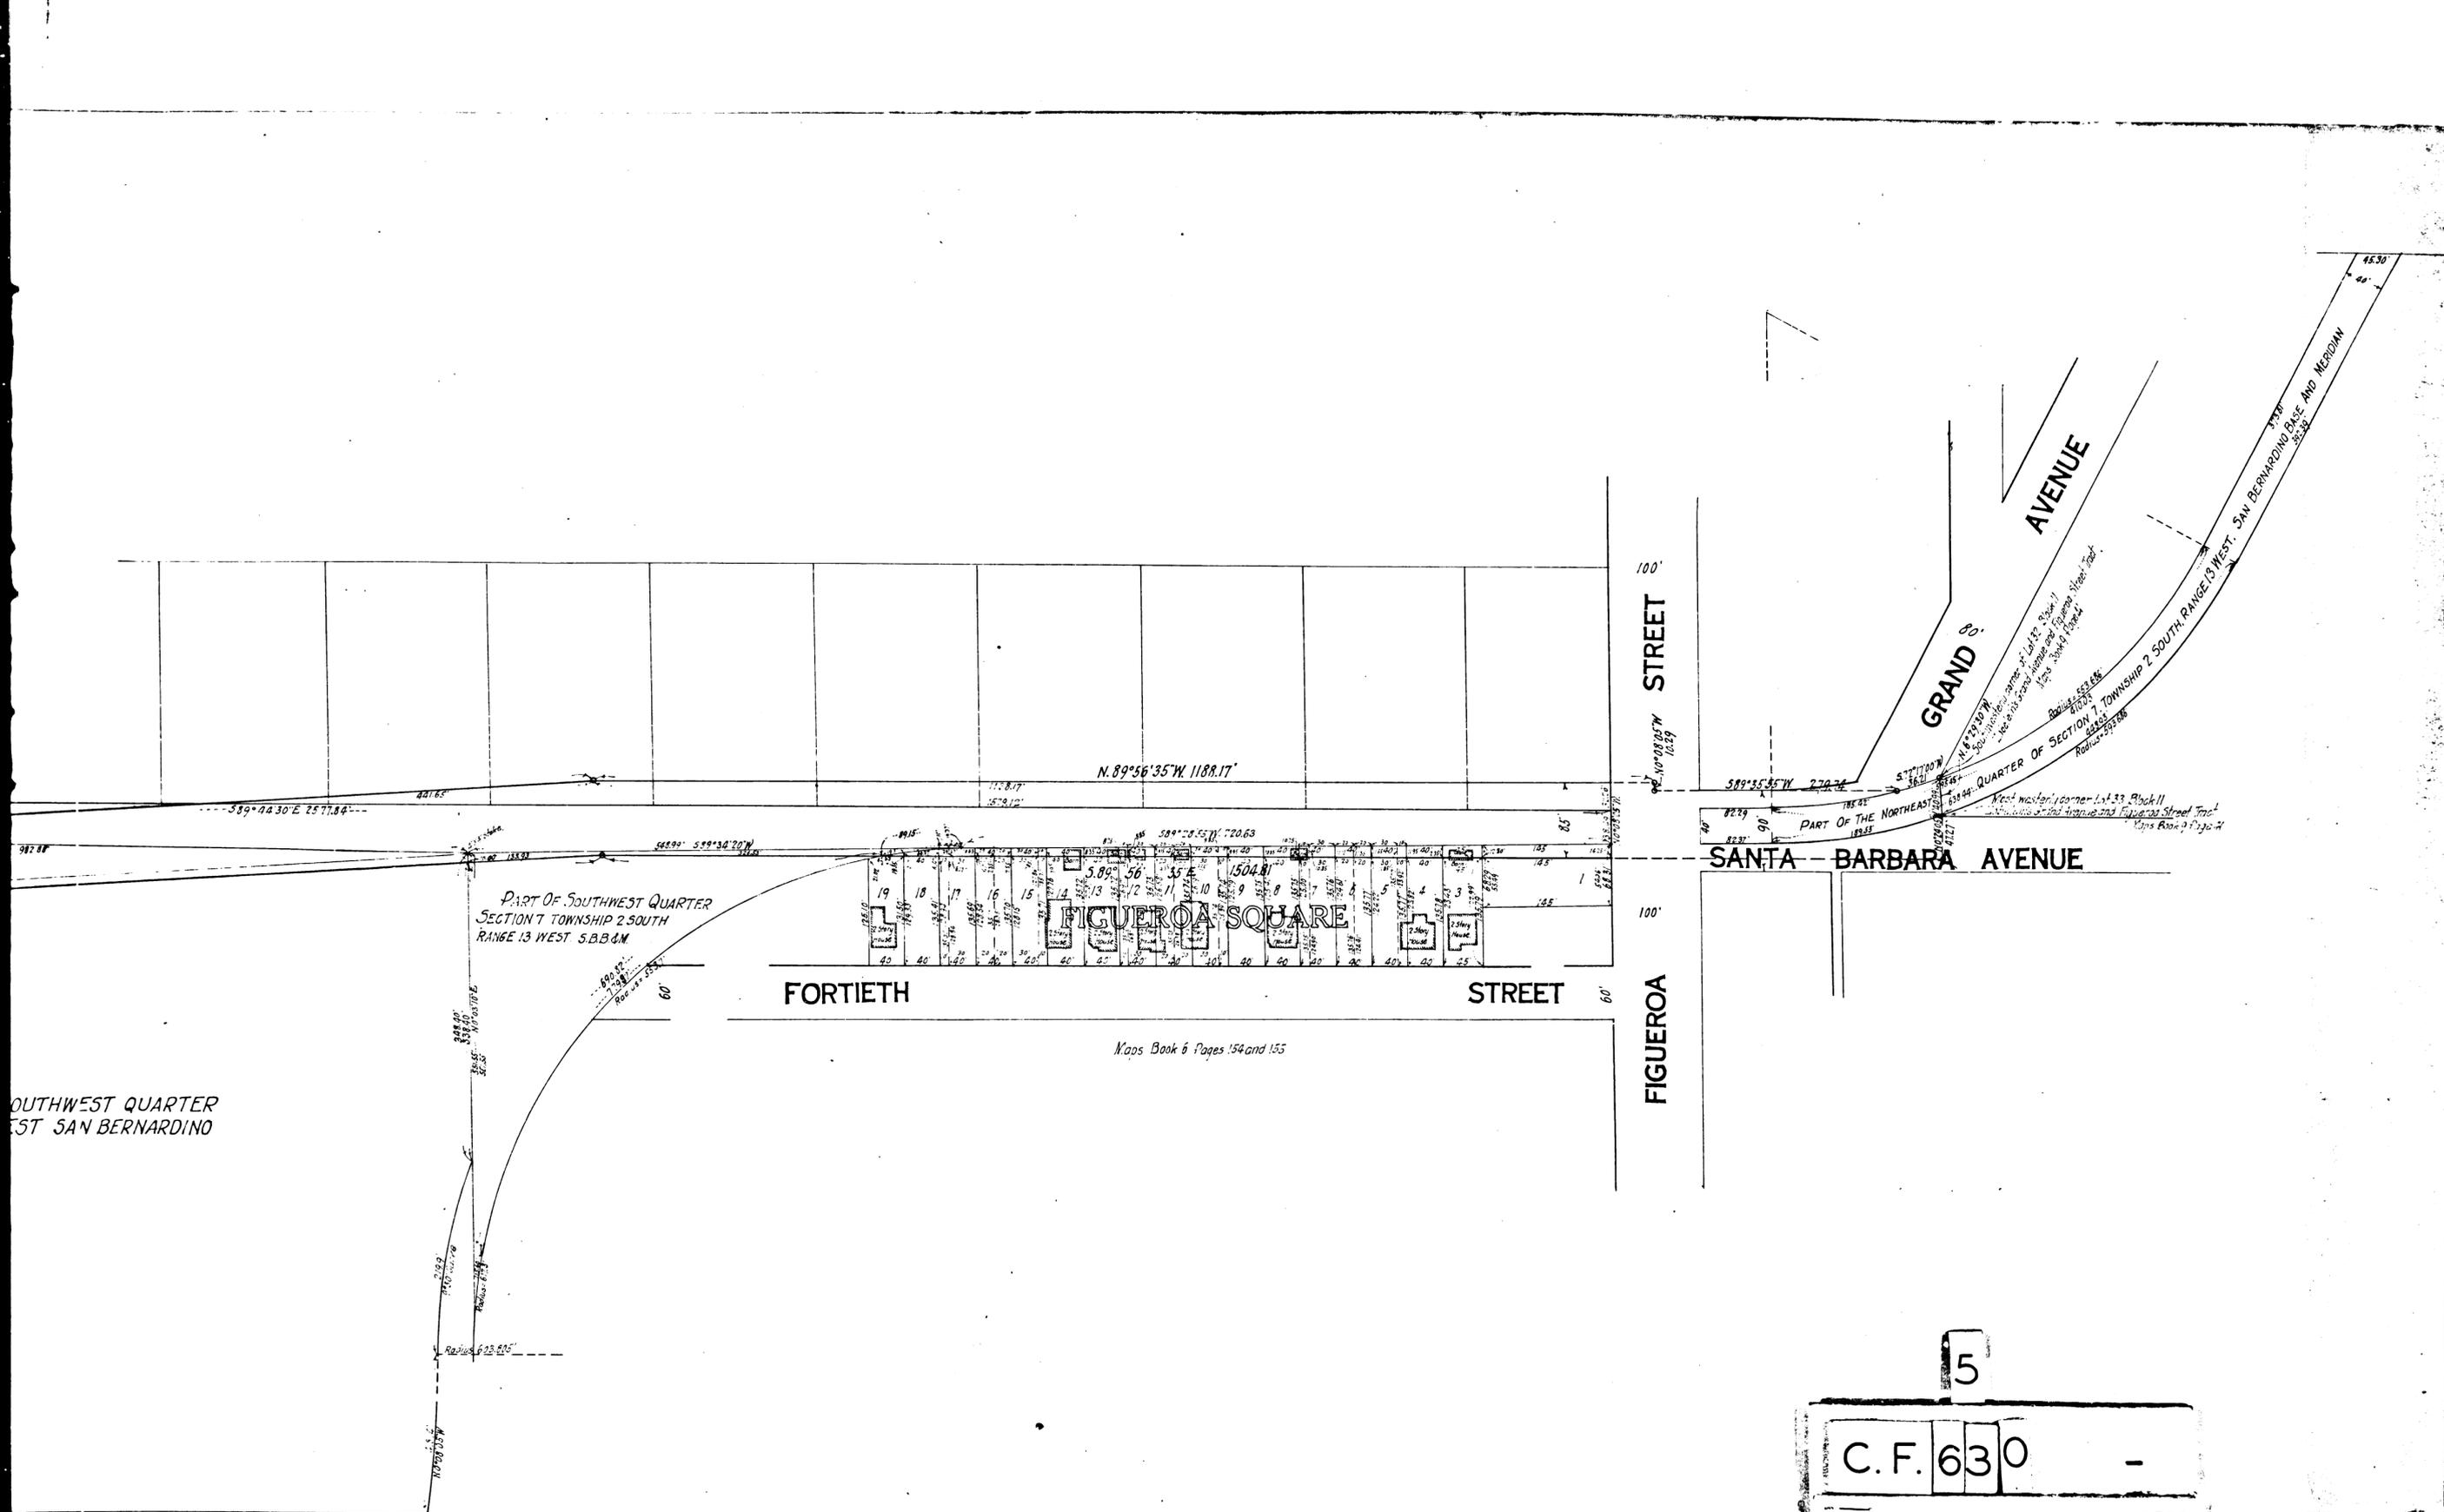

SOUTHWEST QUARTER
WEST SAN BERNARDINO

PART OF SOUTHWEST QUARTER
SECTION 7 TOWNSHIP 2 SOUTH
RANGE 13 WEST S.B.B.M.

FIGUEROA SQUARE

FORTIETH STREET

STREET

Kaps Book 6 Pages 154 and 155

STREET

FIGUEROA

AVENUE

SANTA BARBARA AVENUE

5

C. F. 630 -



105

VEMCO
PASADENA, CALIF.

957

10TH