

MAP
 SHOWING LAND TO BE CONDEMNED
 FOR THE OPENING OF
PREWETT STREET
 FROM

WESTERLY TERMINUS OF SAID PREWETT STREET TO MINNESOTA STREET
 IN THE

CITY OF LOS ANGELES, CALIFORNIA.



In accordance with Ordinances Nos. ²⁰⁵⁶⁸ ₂₀₉₃₂ New Series.
 HOMER HAMLIN CITY ENGINEER, OCTOBER 1910.

Scale 1 inch = 50 feet.

Note: Land to be condemned shown colored red.

Sup. C.C. #79568
 City of Los Angeles
 vs.
 William E. Barnes et al.
 Proceed. Pending June 1, 1911.

Final
 for Judgment Sec. Feb 29 1912
 D. #322-63 D. #11-11

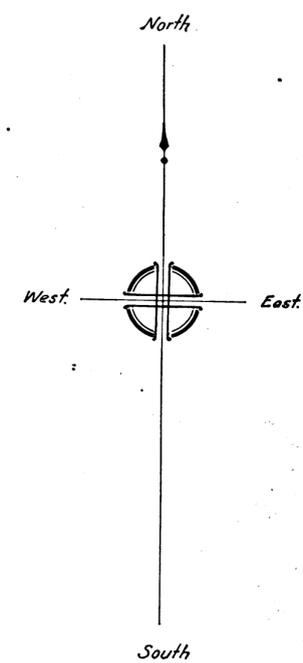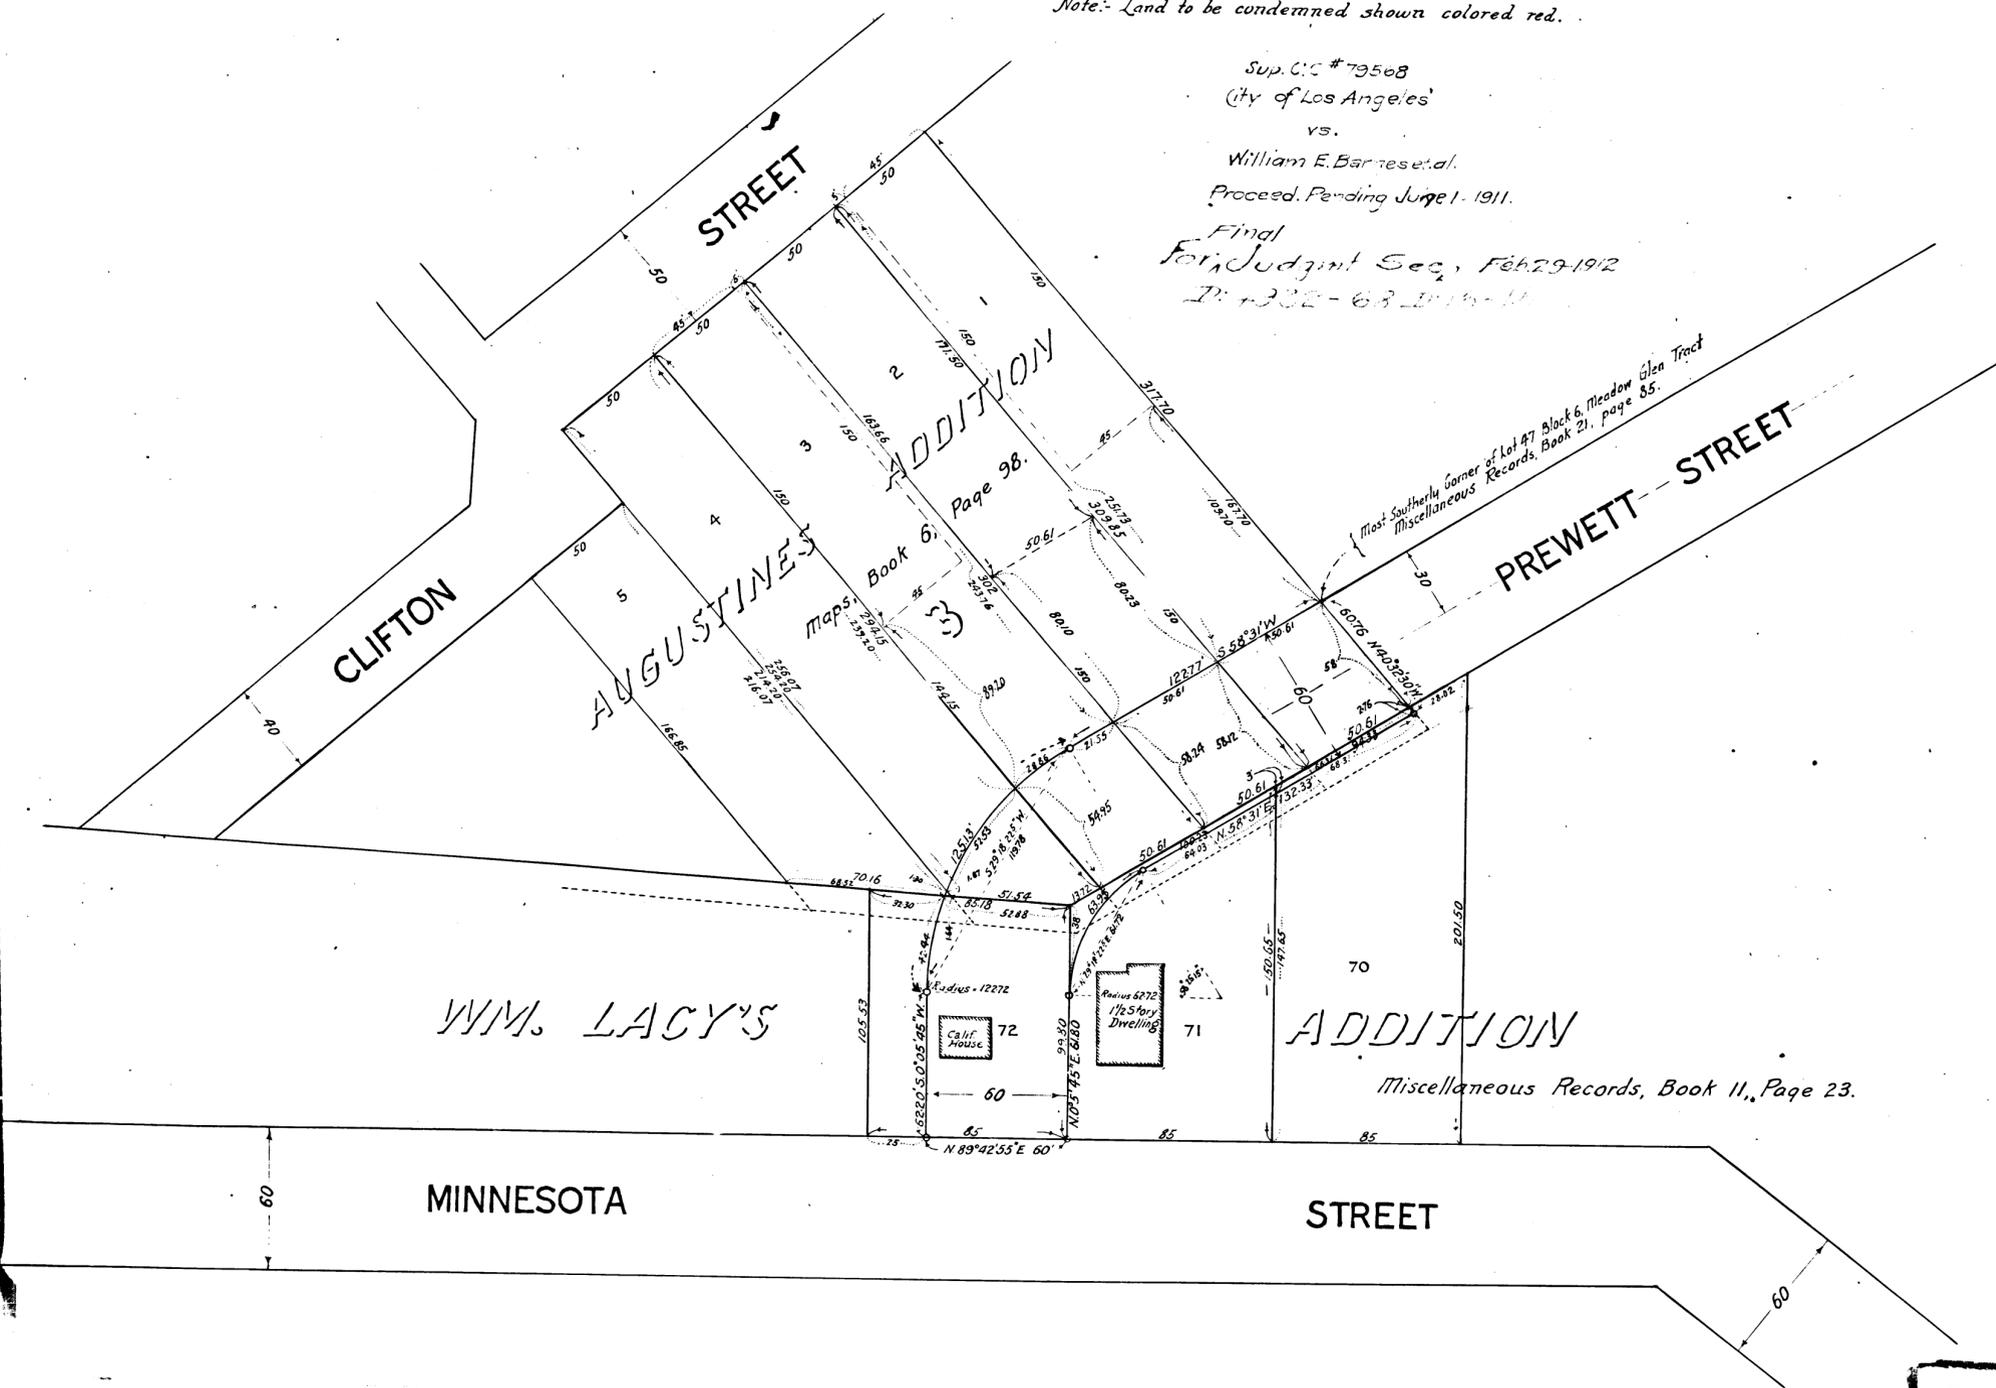

C.F. 632

101th
 957

MEMCO
 PASADENA, CAL.

101th
 957

101th
 957

MEMCO
 PASADENA, CAL.