

MAP  
 SHOWING THE LAND TO BE CONDEMNED  
 FOR THE OPENING OF  
**THIRTY-NINTH STREET**  
 BETWEEN  
**GRAND AVENUE AND OLIVE STREET**  
 IN THE  
**CITY OF LOS ANGELES, CAL.**

In accordance with Ordinances {20906} {21247} (New Series)

Scale 1 inch = 100 feet



Homer Hamlin, City Engineer

December 1910

Note - Land to be condemned colored red

Sht. 7

Sup. C.C. # 79656  
 City of Los Angeles  
 vs. (condemnation)  
 Los Angeles Railway Co. et al.  
 Proceed Pending June 1, 1911.  
 Interlocutory decree favor plff. App. 12-15  
 Pending May 11, 1916.  
 Final Judgt. Mar. 29, 1917. For Plff.  
 Book 402; Page 400.

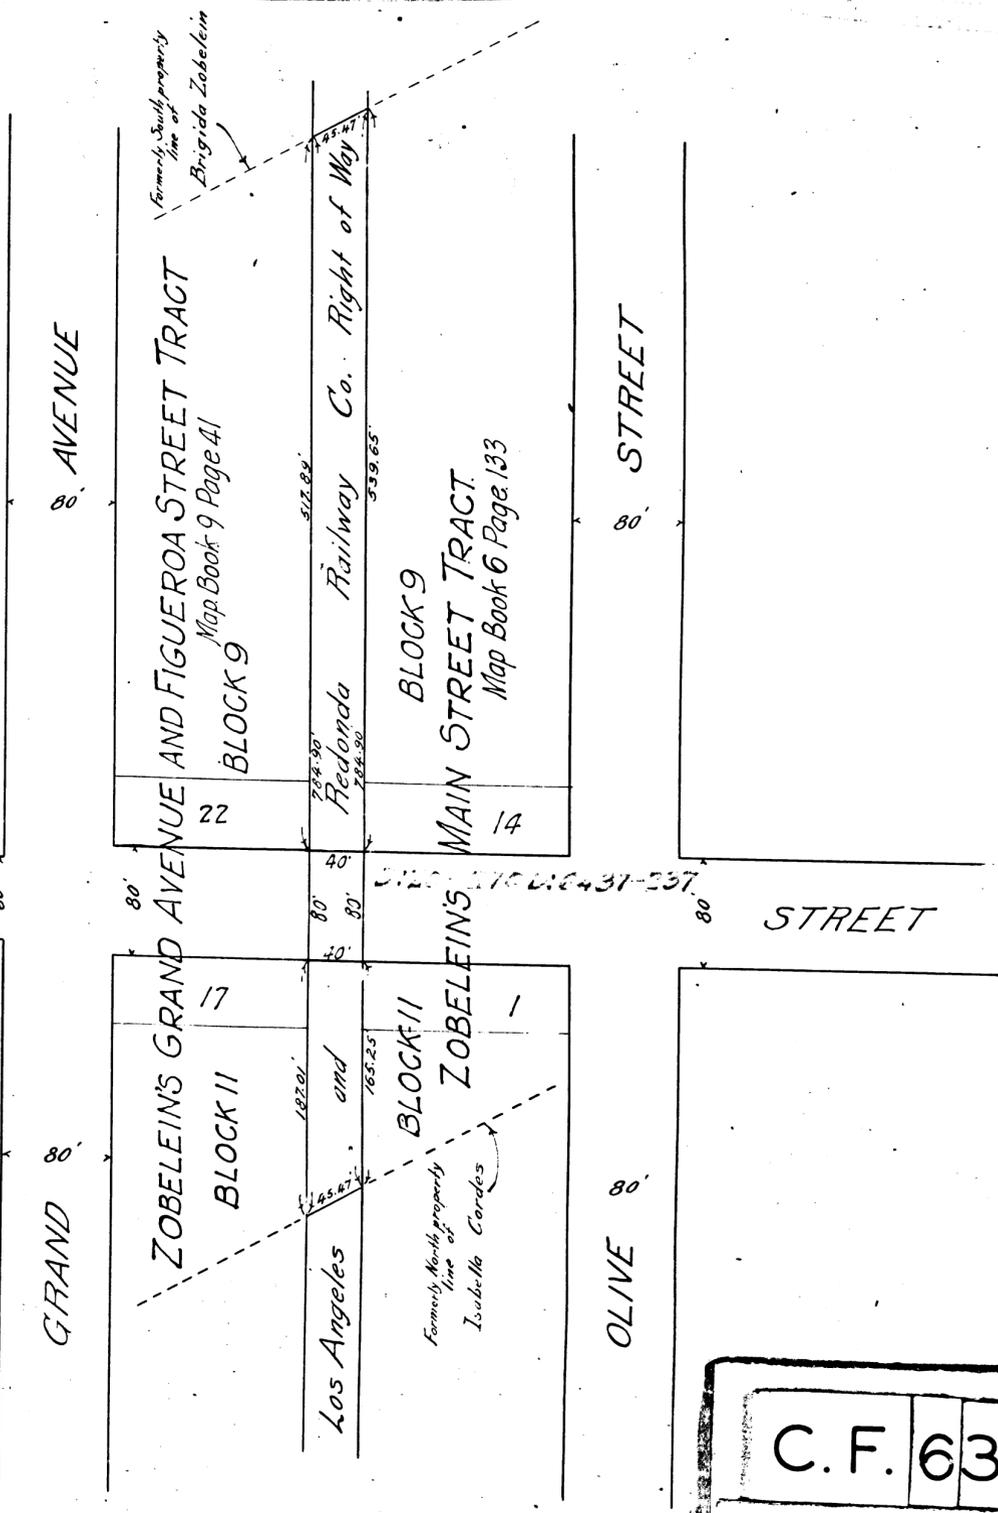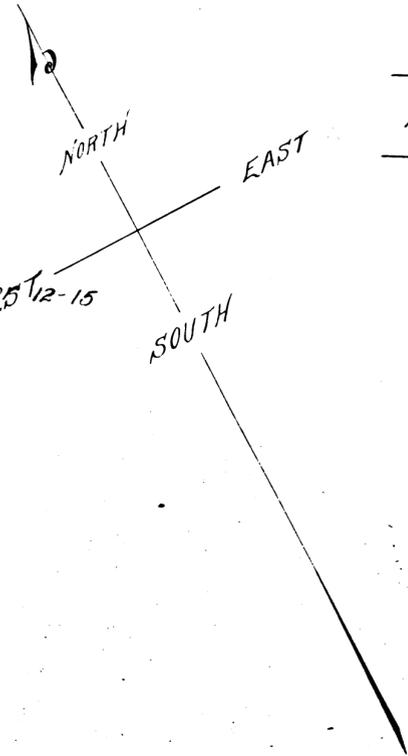

C. F. 633