

MEMCO


957

10TH


MEMCO

957

10TH

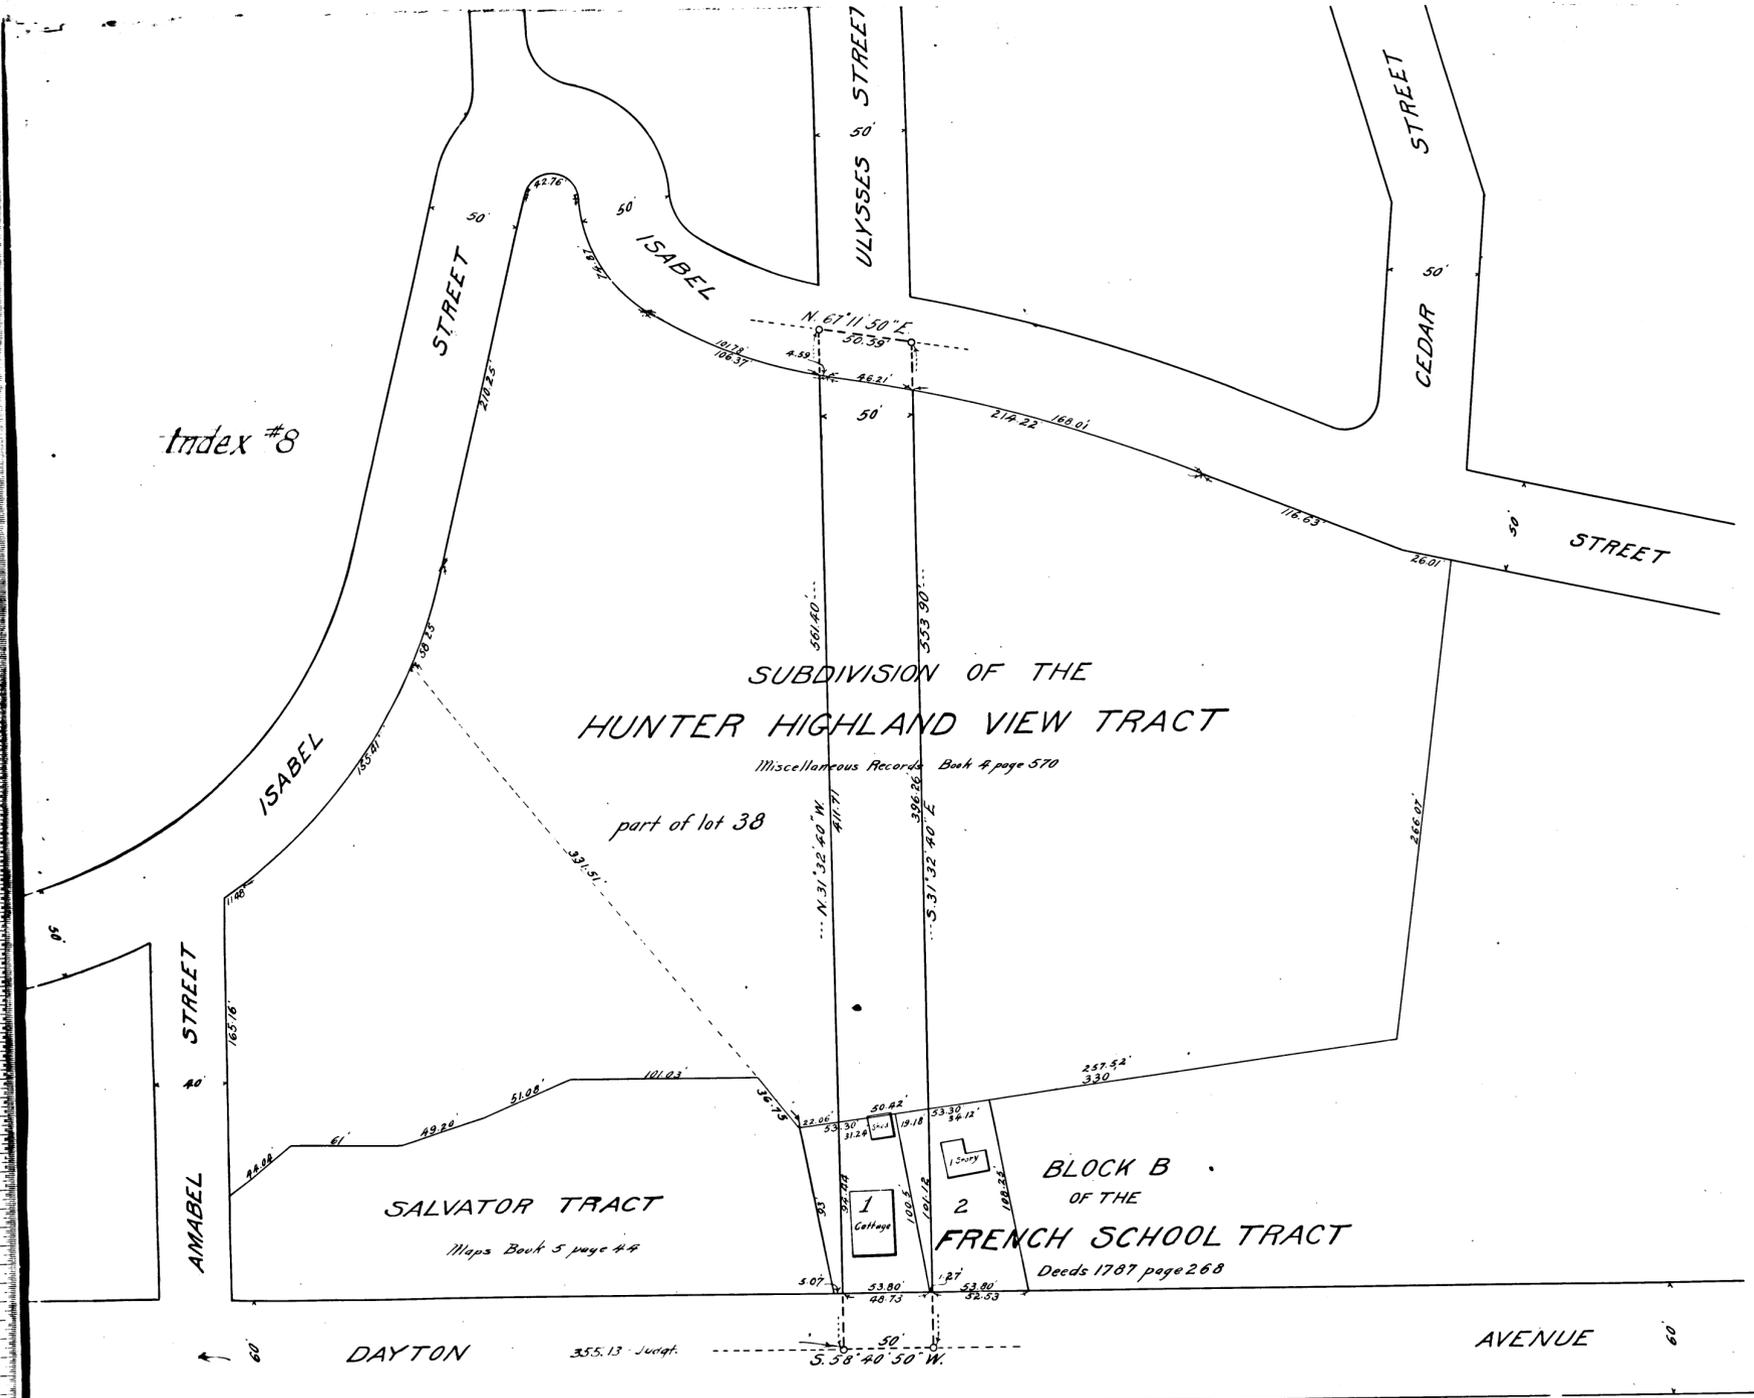

MAP
 SHOWING THE LAND SOUGHT TO BE CONDEMNED
 FOR THE OPENING OF
ULYSSES STREET
 FROM
ISABEL STREET TO DAYTON AVENUE
 IN THE
CITY OF LOS ANGELES CAL.
 In accordance with Ordinances Nos. 20399 (New Series)
 20374
 Homer Hamlin City Engineer November 1910
 Scale 1 inch = 50 feet
 Index #8
 Note :- Land sought to be condemned colored Red

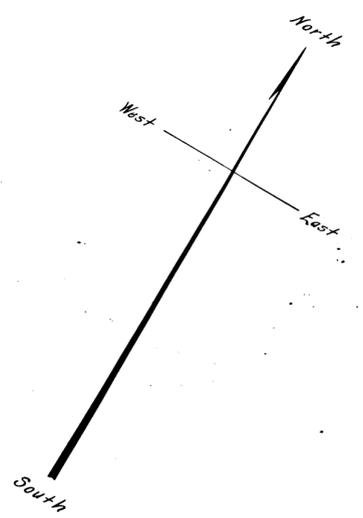

Sup. C.C. # 30155
 City of Los Angeles
 vs.
 Paul Grile et al.
 Proceed pending June 1-1911.
 Condemnation.
 Final was entered and ordered
 in accordance with Ordinance
 No. 20374 - May 20, 1912 and
 filed in Book 253 page 139 of judgments.
 Judgment entered at 10 o'clock.

C.F. 636