



Map  
 SHOWING LAND SOUGHT TO BE CONDEMNED  
 for the  
 PROPOSED OPENING OF  
**HOPE STREET**  
 from  
 ITS SOUTHERLY TERMINUS SOUTH OF THIRTYSEVENTH STREET  
 to  
 THIRTYEIGHTH STREET

in the  
 CITY OF LOS ANGELES  
 In accordance with Ordinances  
 Nos. 21139 and 21602 (New Series).

SCALE - 100 FT. = 1 IN.

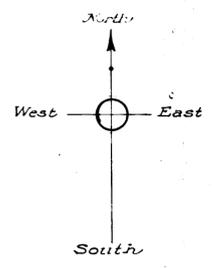

FEBRUARY 1911  
 Homer Hamlin  
 CITY ENGINEER

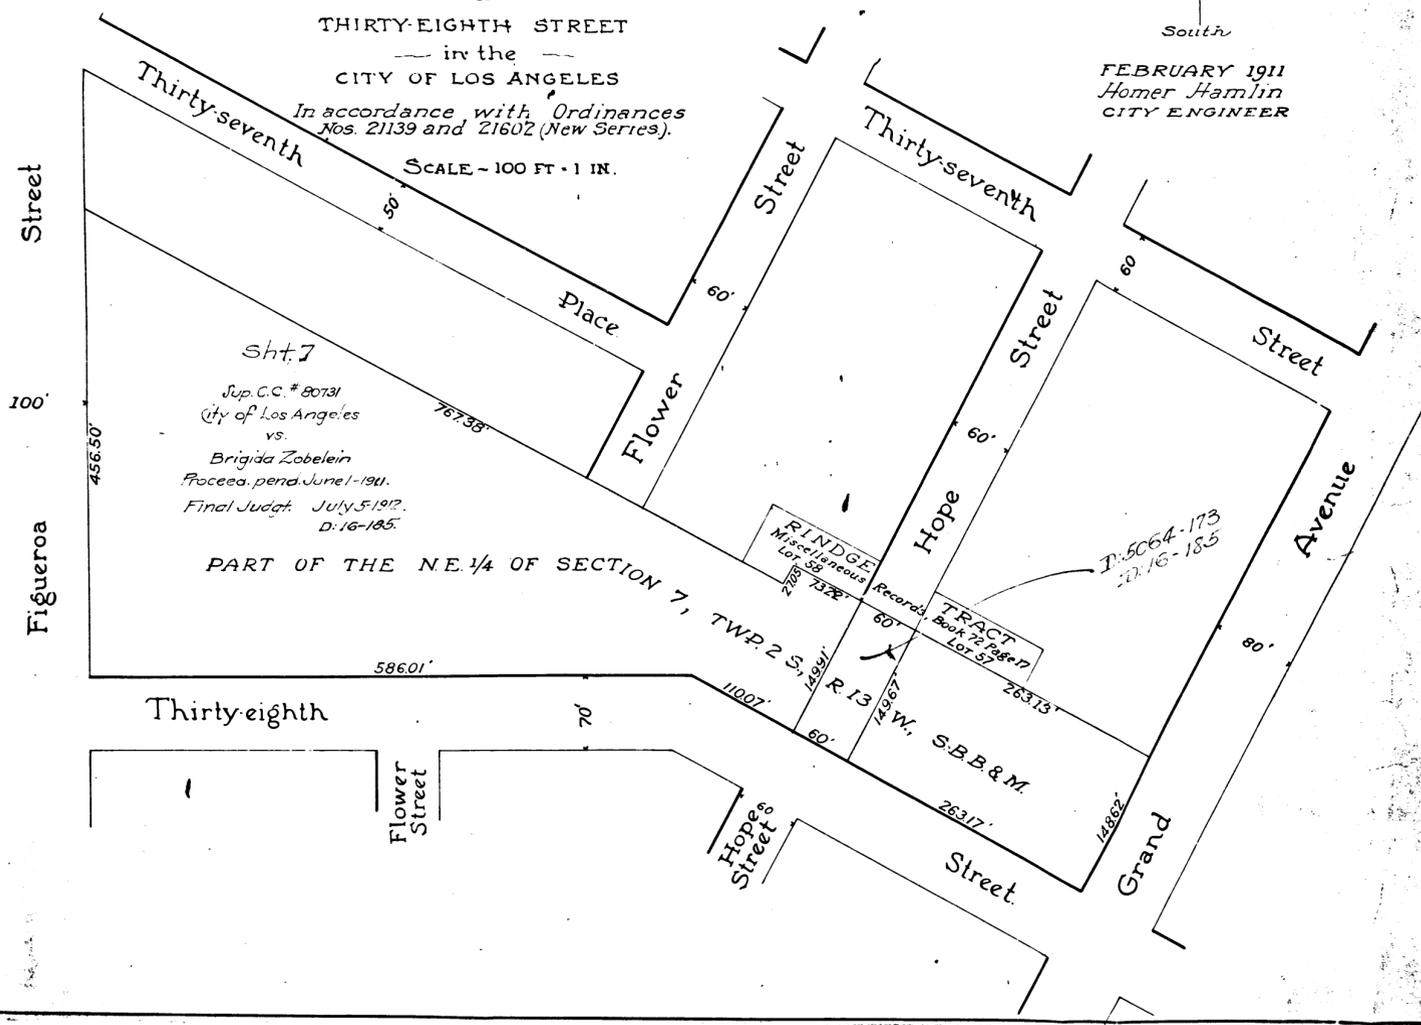

sht. 7  
 Sup. C.C. # 80731  
 City of Los Angeles  
 vs.  
 Brigida Zobelein  
 Procea. pend. June 1-1911.  
 Final Judgt. July 5-1912.  
 D. 16-185.

PART OF THE NE 1/4 OF SECTION 7, TWP. 2 S.,

C.F. 639

MEMCO  
 PASADENA, CAL.

MEMCO  
 PASADENA, CAL.

