

MAP SHOWING THE LAND TO BE CONDEMNED FOR THE OPENING OF AN ALLEY

FROM
EIGHTH STREET TO NINTH STREET
BETWEEN
SPRING STREET AND BROADWAY
IN THE
CITY OF LOS ANGELES, CAL.



In accordance with Ordinances { 20915 }
{ 21248 } (New Series)

Scale 1 inch = 40 feet

Homer Hamlin, City Engineer

December 1910

Note - Land to be condemned colored red
Final Judgt. R.P.H. Mar. 14, 1913.
D. 16-292.

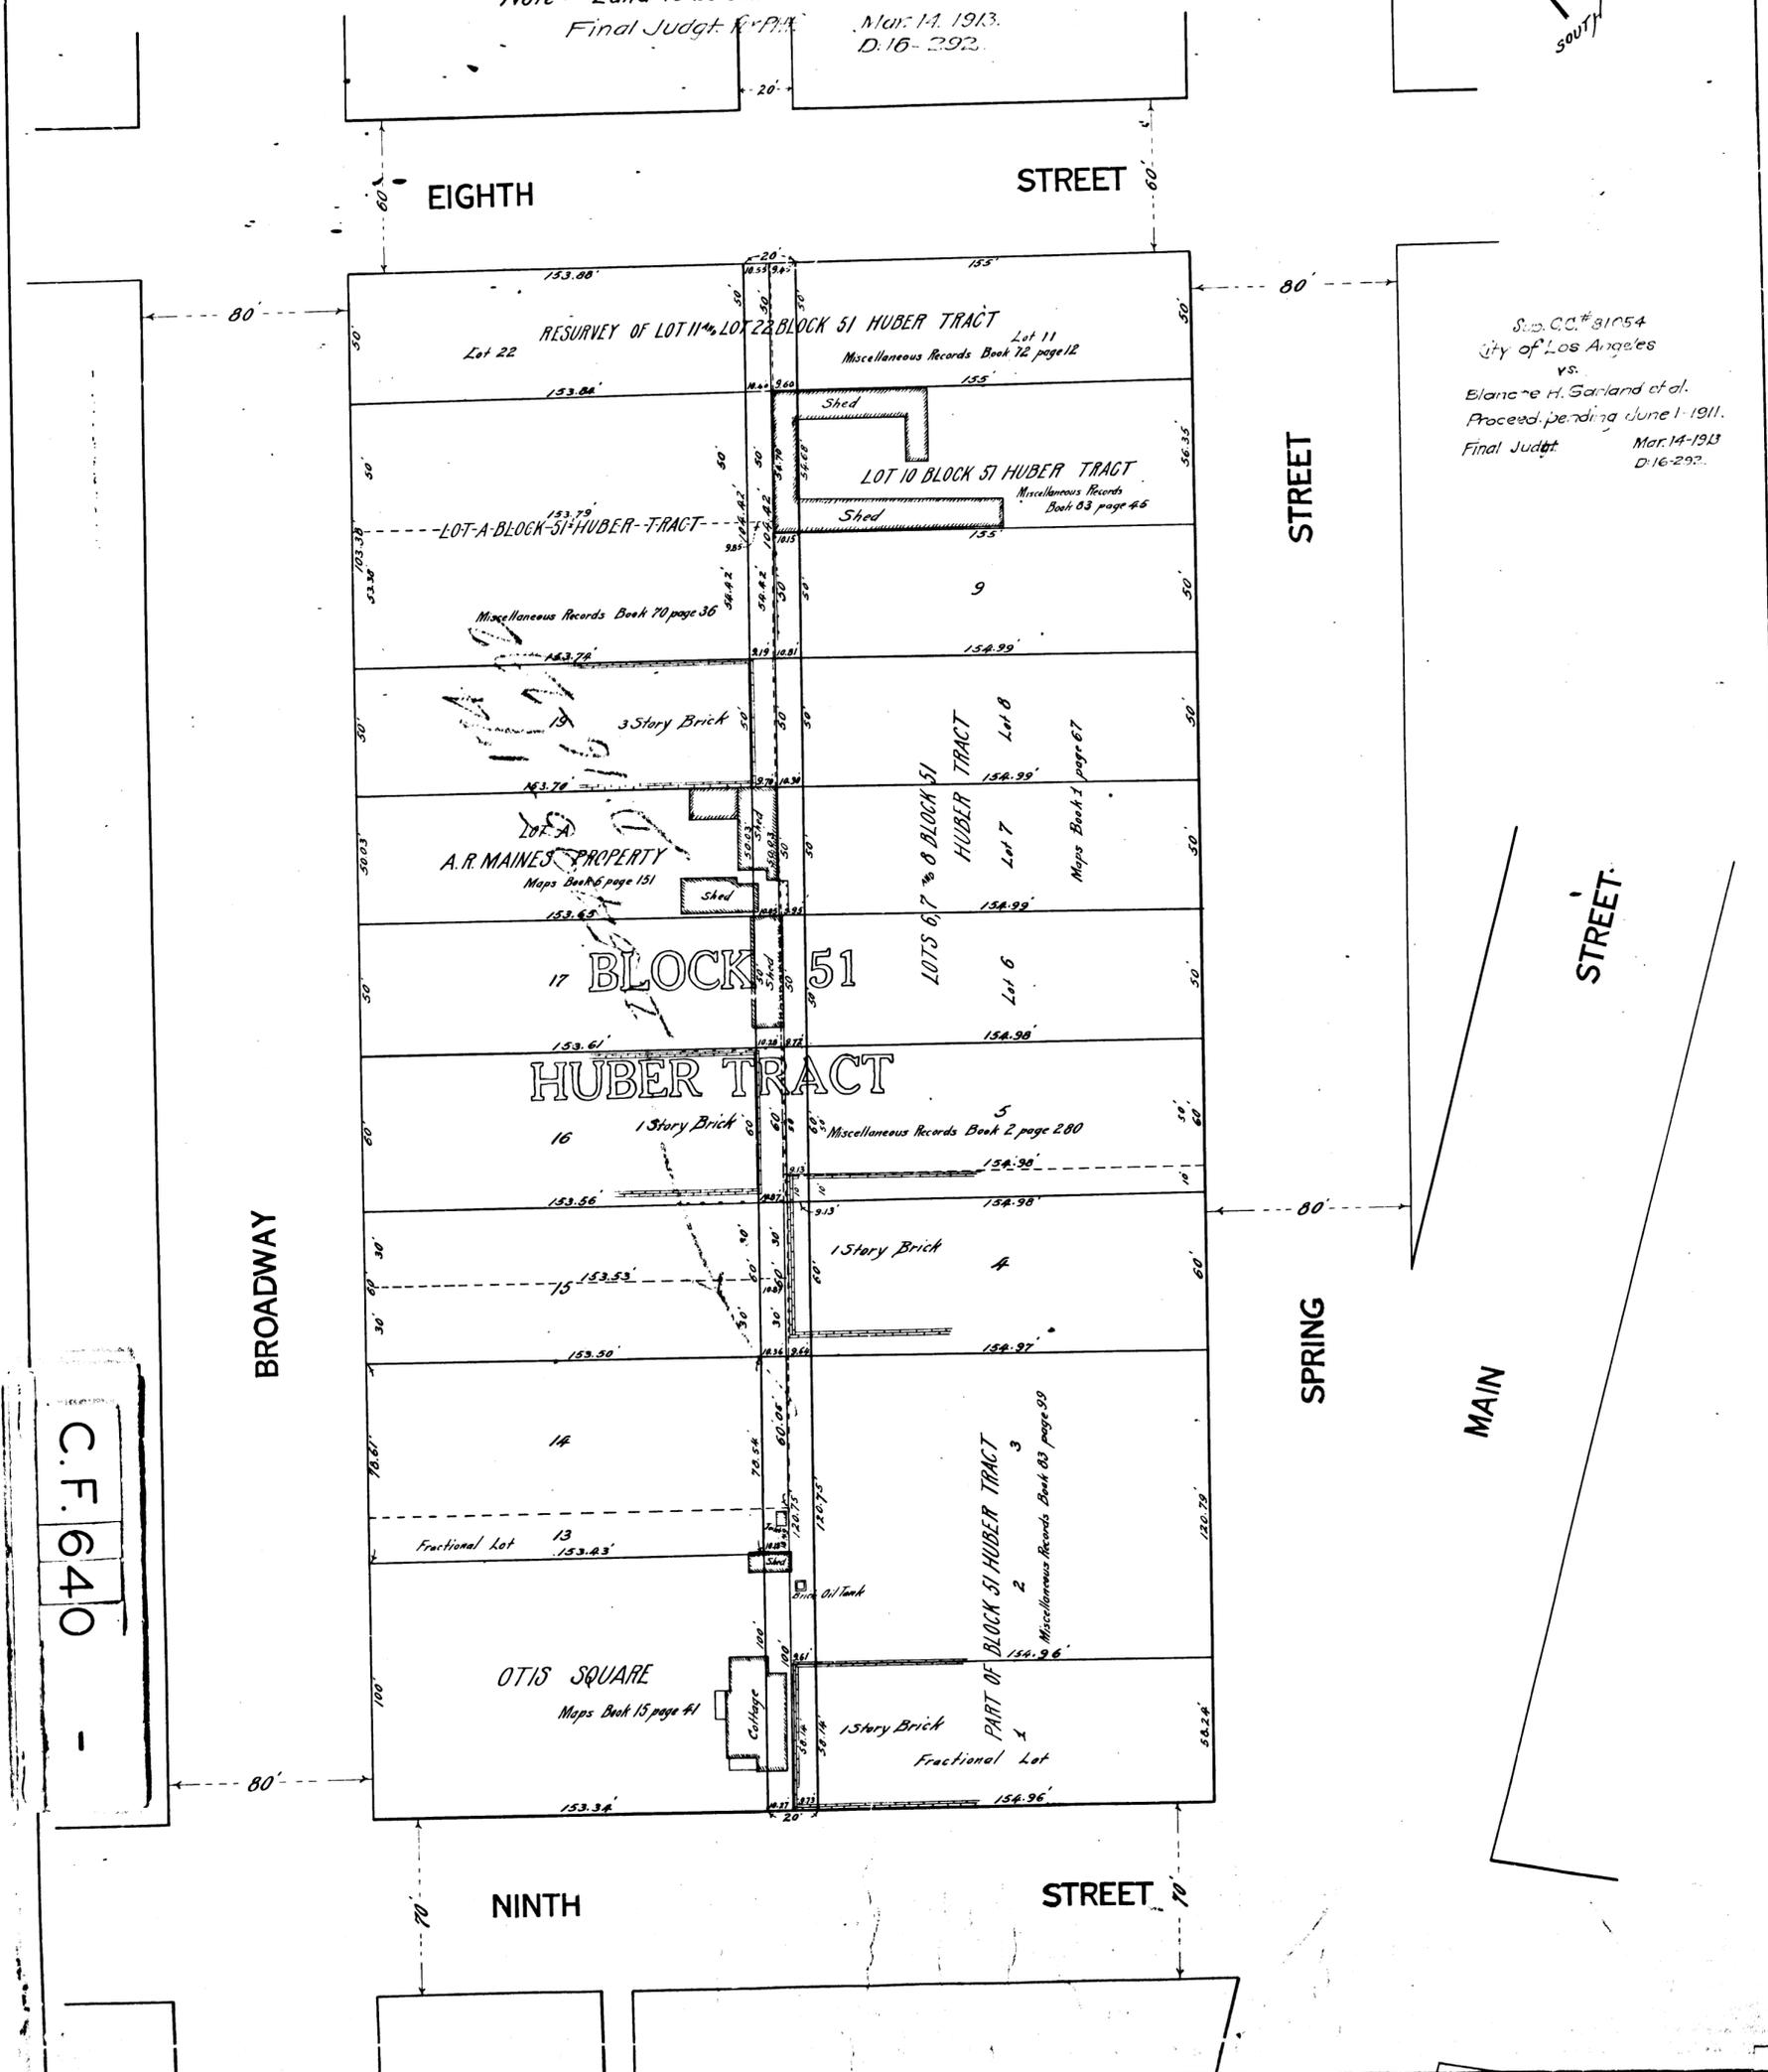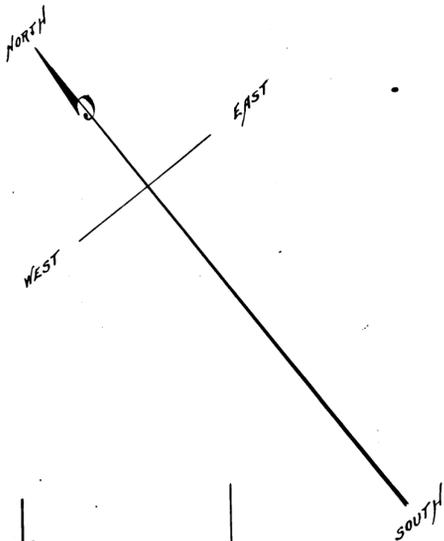

Sub. CC # 31054
City of Los Angeles
vs.
Blanche H. Garland et al.
Proceed. pending June 1, 1911.
Final Judgt. Mar. 14, 1913
D. 16-292.

C.F. 640