


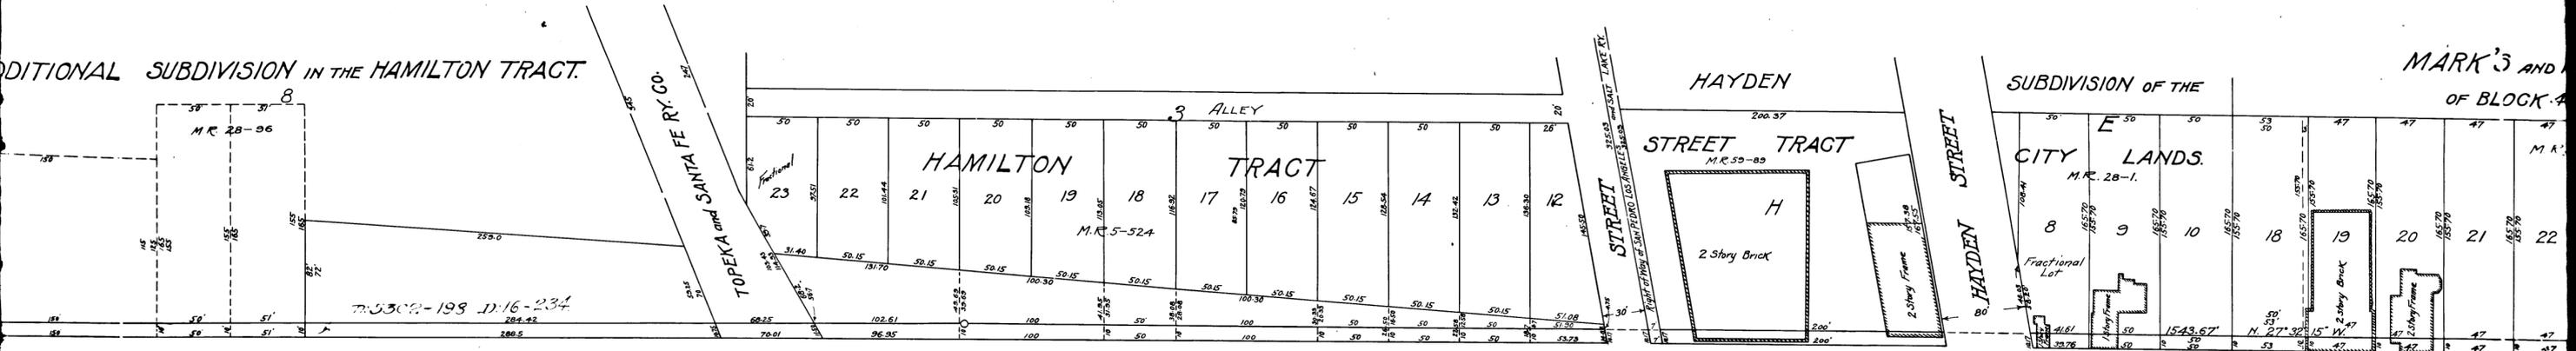


ADDITIONAL SUBDIVISION IN THE HAMILTON TRACT.



TWENTY

AVENUE

TWENTY

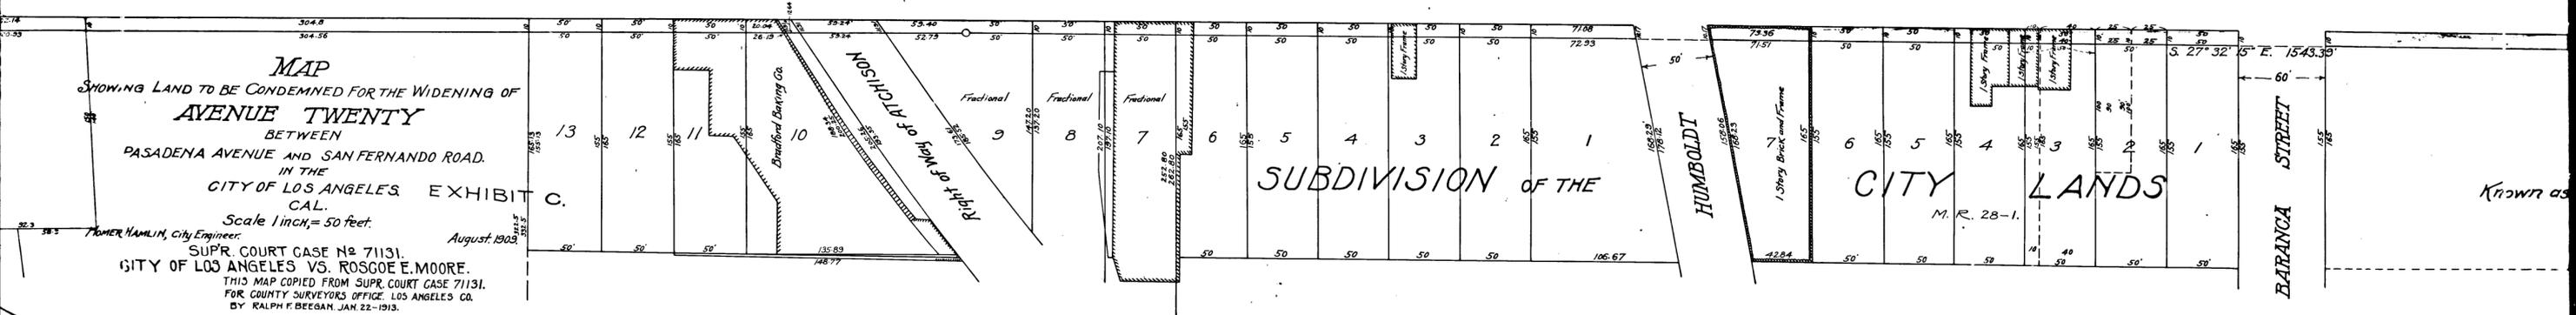

MAP  
 SHOWING LAND TO BE CONDEMNED FOR THE WIDENING OF  
**AVENUE TWENTY**  
 BETWEEN  
 PASADENA AVENUE AND SAN FERNANDO ROAD.  
 IN THE  
 CITY OF LOS ANGELES EXHIBIT  
 CAL.  
 Scale 1 inch = 50 feet.  
 TOWER HAMLIN, City Engineer. August, 1903.  
 SUPR. COURT CASE No 71131.  
 CITY OF LOS ANGELES VS. ROSCOE E. MOORE.  
 THIS MAP COPIED FROM SUPR. COURT CASE 71131.  
 FOR COUNTY SURVEYORS OFFICE, LOS ANGELES CO.  
 BY RALPH F. BEEGAN, JAN. 22-1913.

Index #8

2

C.F. 659 -

