

**MAP**  
 SHOWING THE LAND TO BE CONDEMNED  
 FOR THE WIDENING OF  
**IVANHOE AVENUE**

BETWEEN  
**COVE AVENUE AND ESSEX AVENUE**  
 IN THE  
**CITY OF LOS ANGELES, CAL.**



In accordance with Ordinances { 22077 } New Series  
 { 22501 }  
 Scale 1 inch = 50 feet

Homer Hamlin, City Engineer  
 INDEX 3 & 41

June 1911

Note:- Land to be condemned colored red

IVANHOE AVE. changed to Glendale Blvd. - Ord. 41, 190  
 ESSEX AVE. " " Earl St. - Ord. 25092

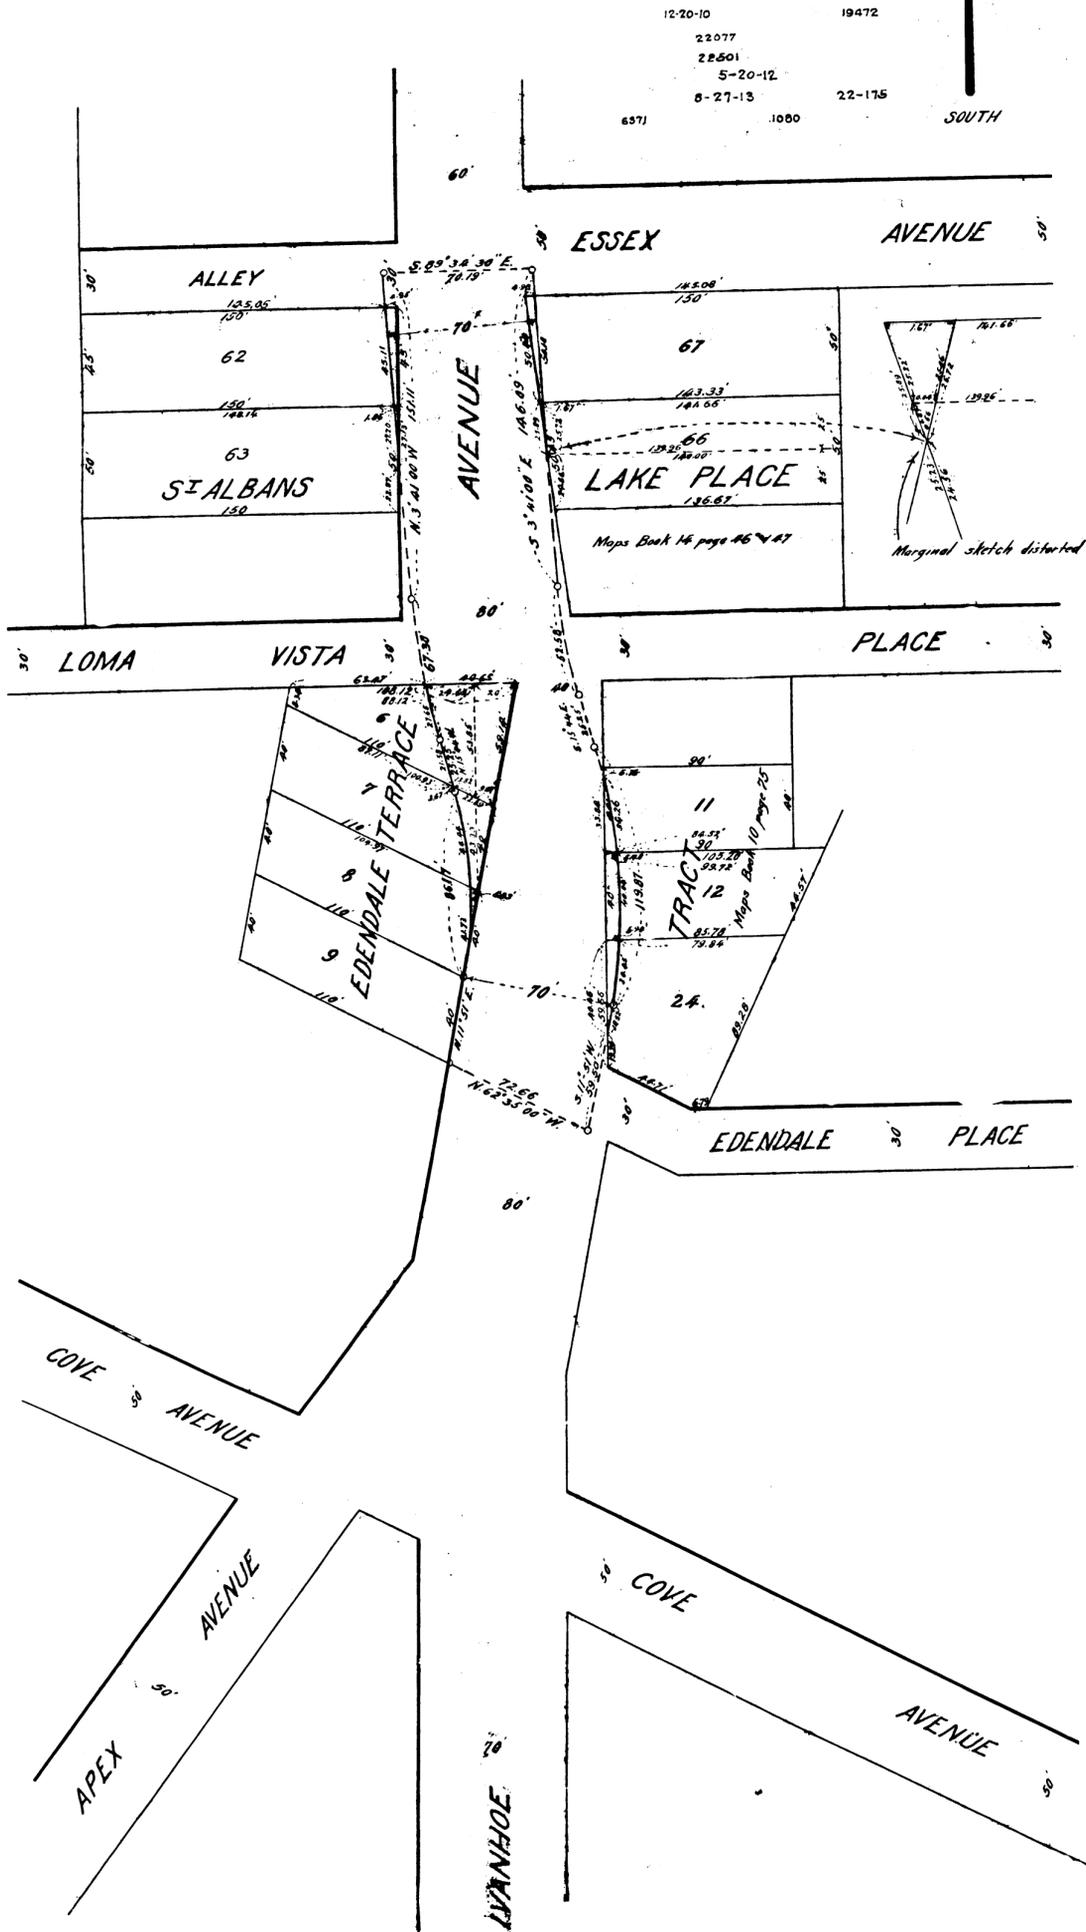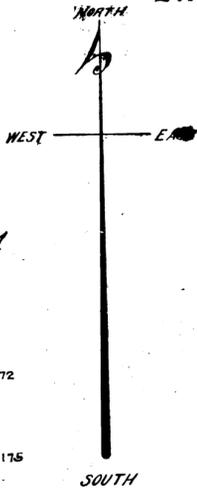

Superior Court Case No. 83486  
 Suit for Condemnation  
 Filed June 1911  
 City of Los Angeles, Plaintiff  
 vs.  
 John S. Maltman, et al, Defendants  
 Final Judgment in favor Plaintiff  
 rendered March 17, 1913  
 D: 20-20, Dd: 5594-48

SUPERIOR COURT CASE NO. 83486  
 CLERKS FILED MAP NO. 663

NOTE:  
 This replacement made from L.A. City Map No. 1080 Dec. 1961 (order #24446, 12-11-61)  
 Data in red transferred off from old Blue-Line paper print December 27, 1962  
 Old paper print filed with V.D. Neg. of this print at Rooms 1a, 4

C.F. 663