



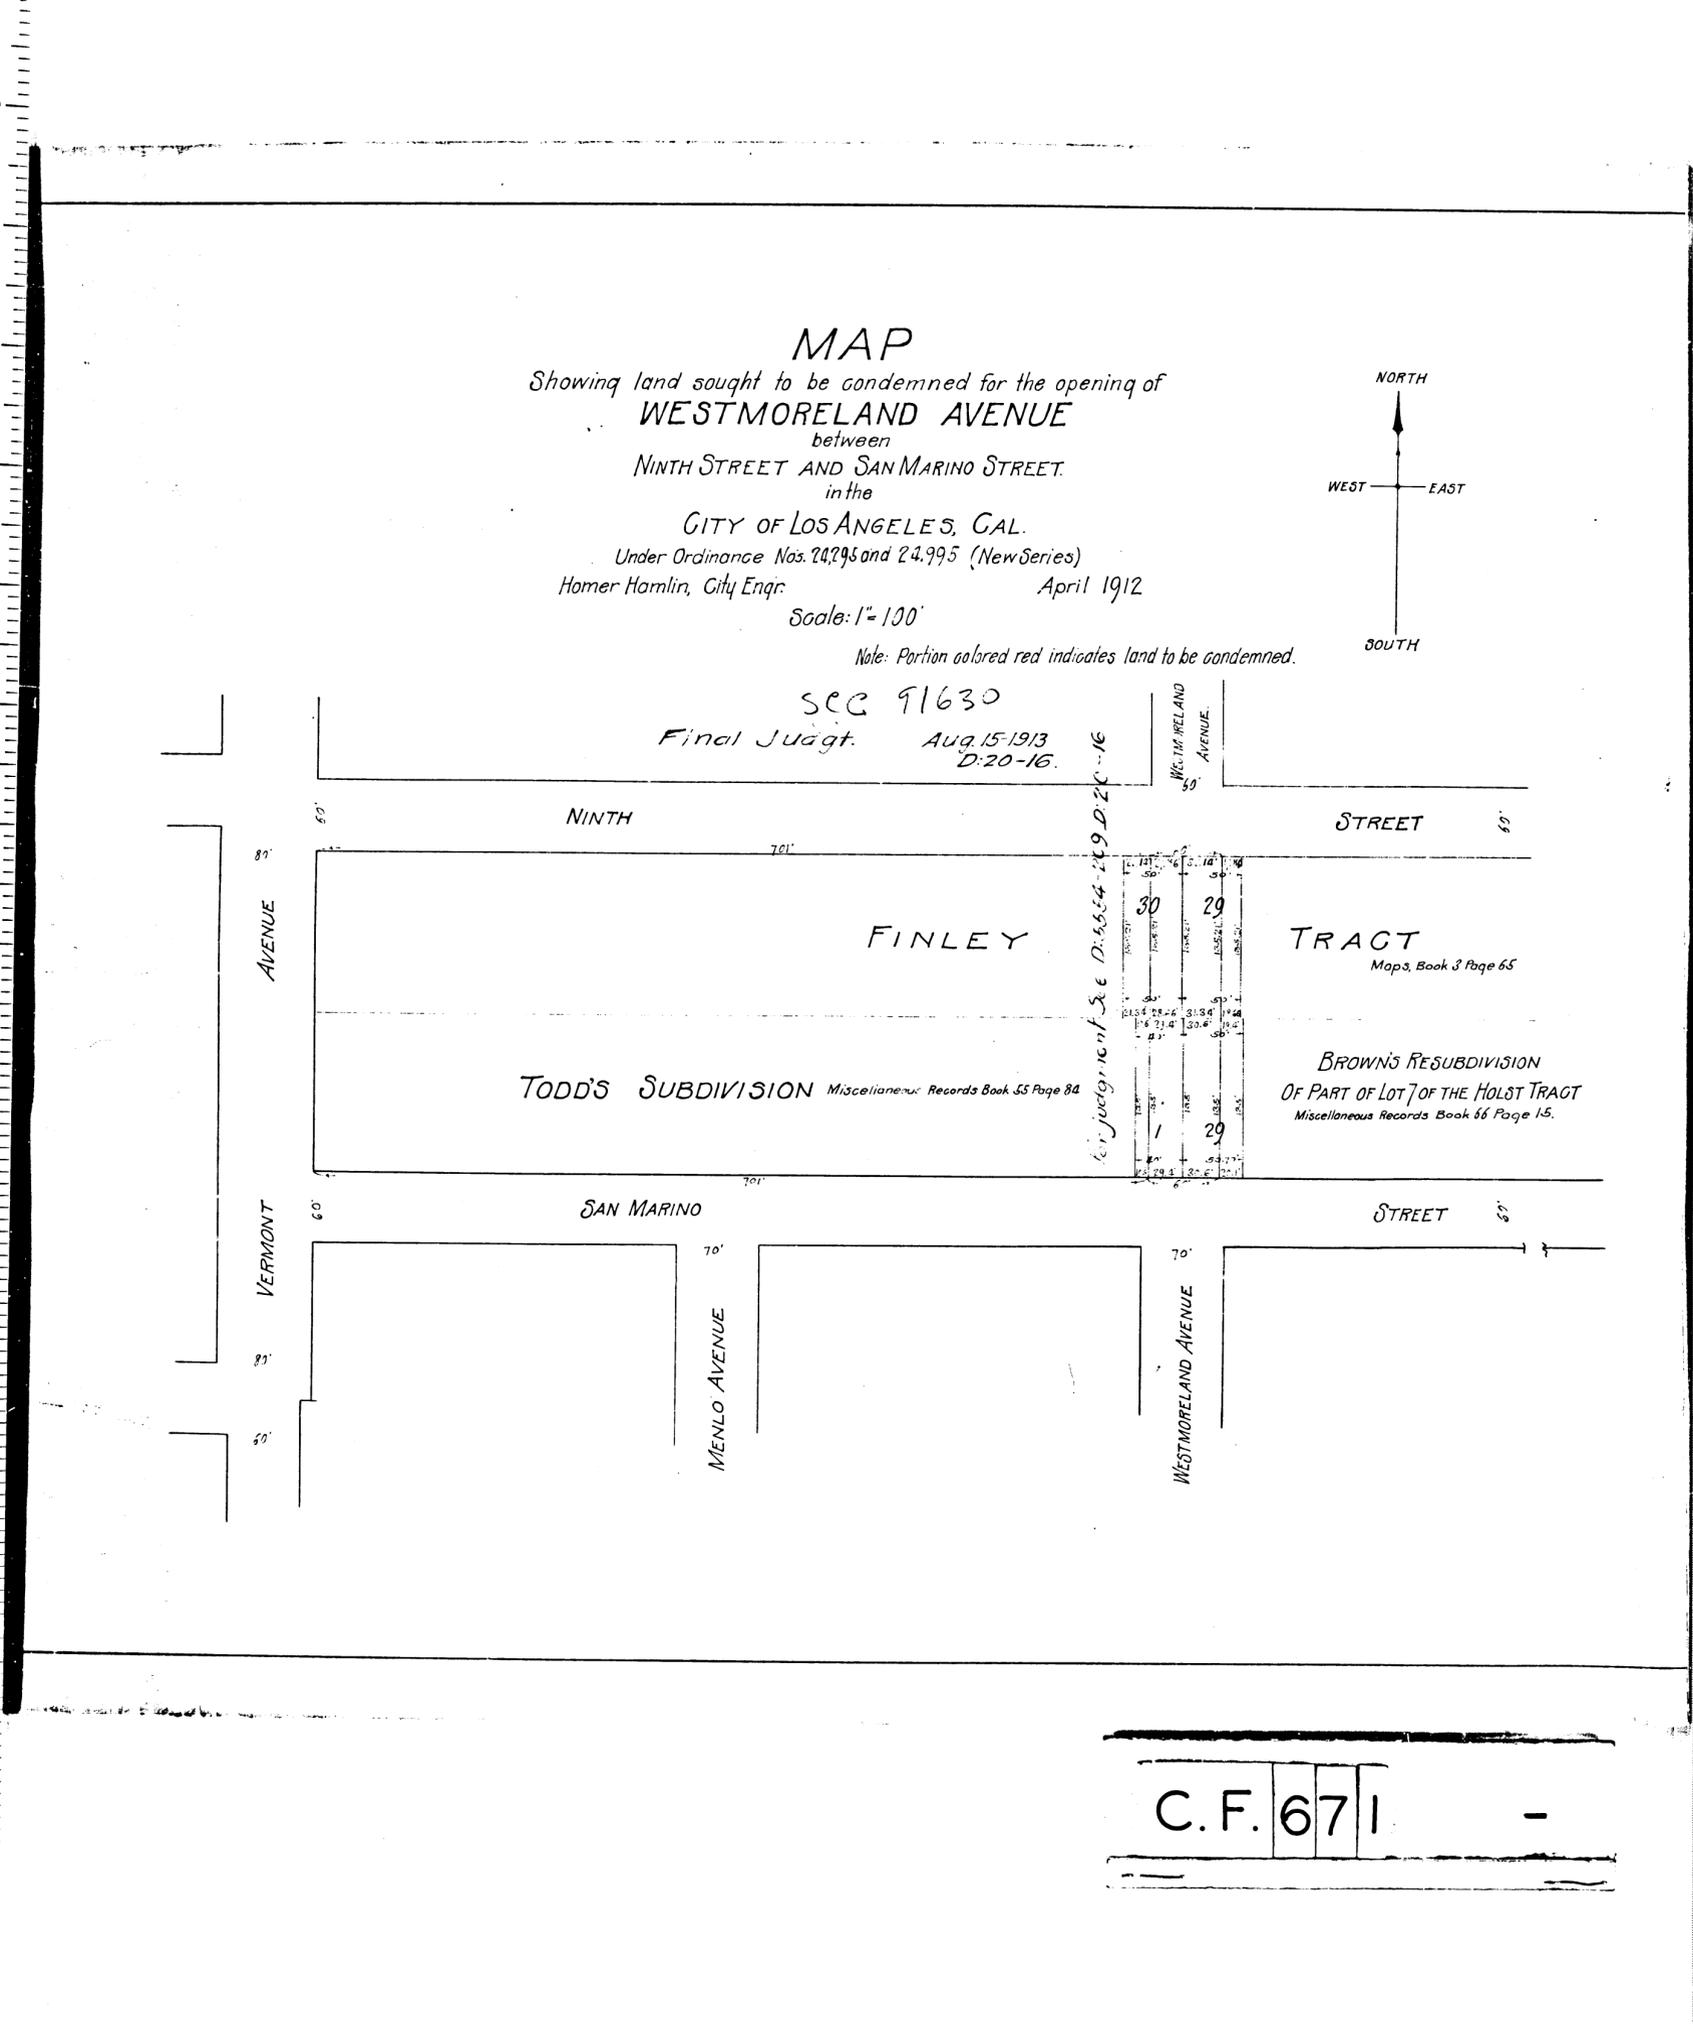


VENCO
PASADENA, CAL.

957

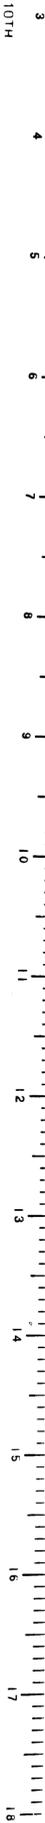

MAP
 Showing land sought to be condemned for the opening of
WESTMORELAND AVENUE
 between
NINTH STREET AND SAN MARINO STREET.
 in the
CITY OF LOS ANGELES, CAL.
 Under Ordinance Nos. 24,295 and 24,995 (New Series)
 Homer Hamlin, City Engr. April 1912
 Scale: 1"=100'

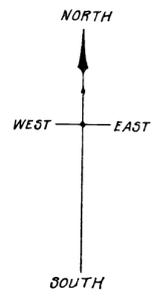

Note: Portion colored red indicates land to be condemned.

SEC 91630
 Final Judgt. Aug. 15 1913
 D:20-16

City Judgment & D: 5554-249 D: 20-16

NINTH STREET
 FINLEY TRACT
 Maps, Book 3 Page 65
 TODD'S SUBDIVISION Miscellaneous Records Book 55 Page 84
 BROWN'S RESUBDIVISION
 OF PART OF LOT 7 OF THE HOLST TRACT
 Miscellaneous Records Book 56 Page 15.

SAN MARINO STREET
 VERMONT AVENUE
 MENLO AVENUE
 WESTMORELAND AVENUE

C.F. 671



VENCO
PASADENA, CAL.

957

