

10TH

9 5 7

VEMCO PASADENA, CALIF.

11

### MAP

SHOWING LAND SOUGHT TO BE CONDEMNED AS DESCRIBED  
IN ORDINANCE NO. 31 (P.W.) FOR THE WIDENING OF

## BROADWAY

FROM HOLLY STREET TO WALNUT STREET  
PASADENA, CALIFORNIA.

Pasadena, California  
June 1912

S.J. Van Ornum,  
City Engineer.

INDEX # 8


SCALE  
One Inch = Sixty Feet.

Note: Shaded portion shows land sought to be condemned.

Exhibit 'C'

For judgment on  
D: 55-0-217  
D: 18-01

M. Condit  
San Pasqual Tract.

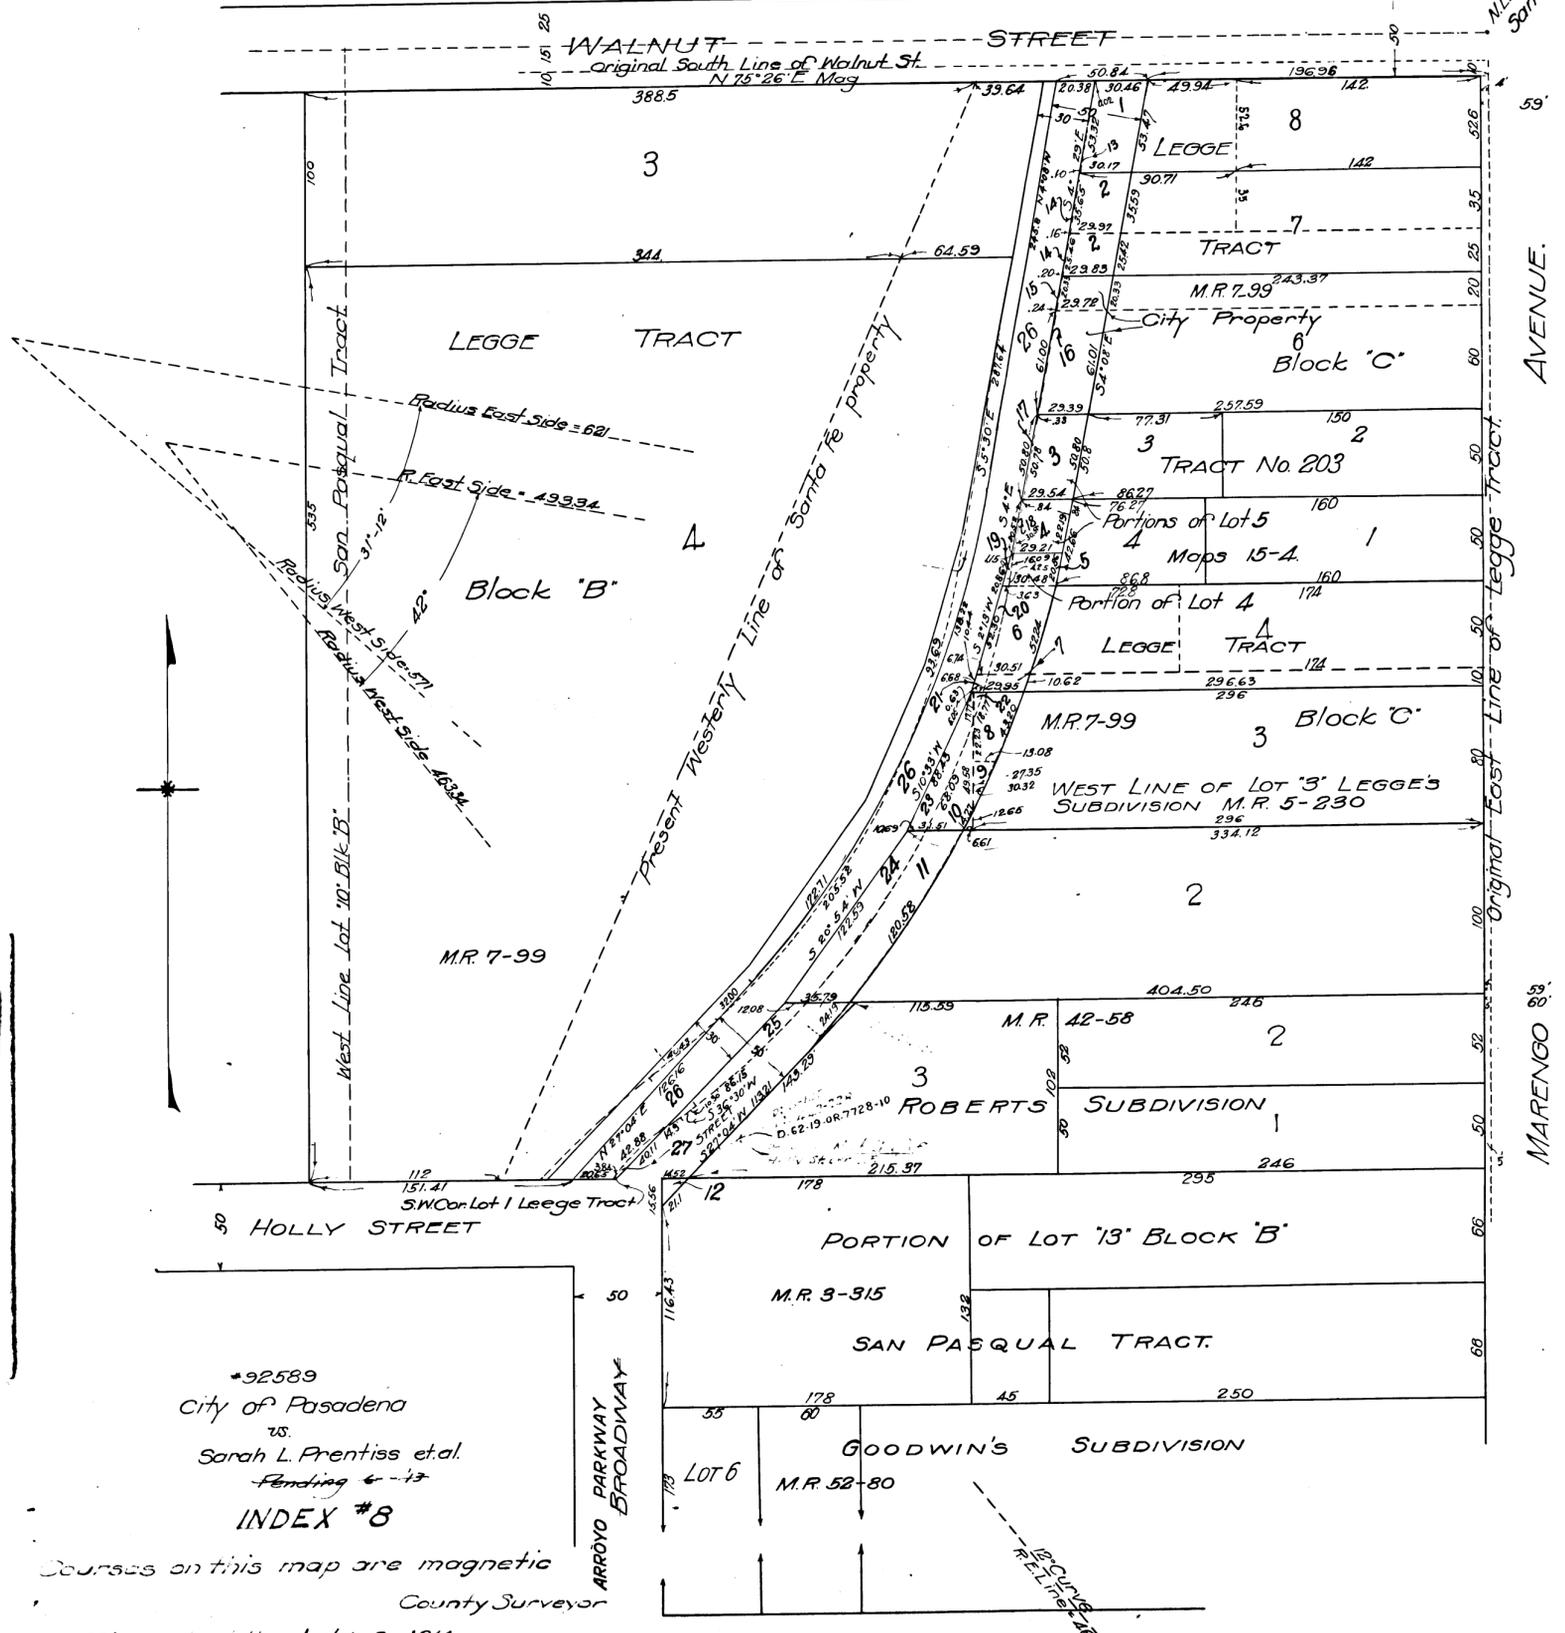

C.F. 693

\*92589  
City of Pasadena  
vs.  
Sarah L. Prentiss et al.  
Pending 6-13  
INDEX # 8

Courses on this map are magnetic  
County Surveyor  
Find. Judgt. July 8-1914  
D: 18-01



50TH

VEMCO PASADENA, CALIF.

9 5 7

10TH