


MAP  
 SHOWING A PORTION OF LAND TO BE CONDEMNED  
 FOR THE OPENING AND EXTENDING OF  
**NINTH STREET.**  
 FROM THE NORTHERLY LINE OF MONTANA AVENUE  
 TO THE SOUTHERLY LINE OF ALTA AVENUE.  
 SANTA MONICA, CAL.

July 1912

Scale  
 1"=200'

W.W. Phelps.  
 City Engineer.

Exhibit 'C'

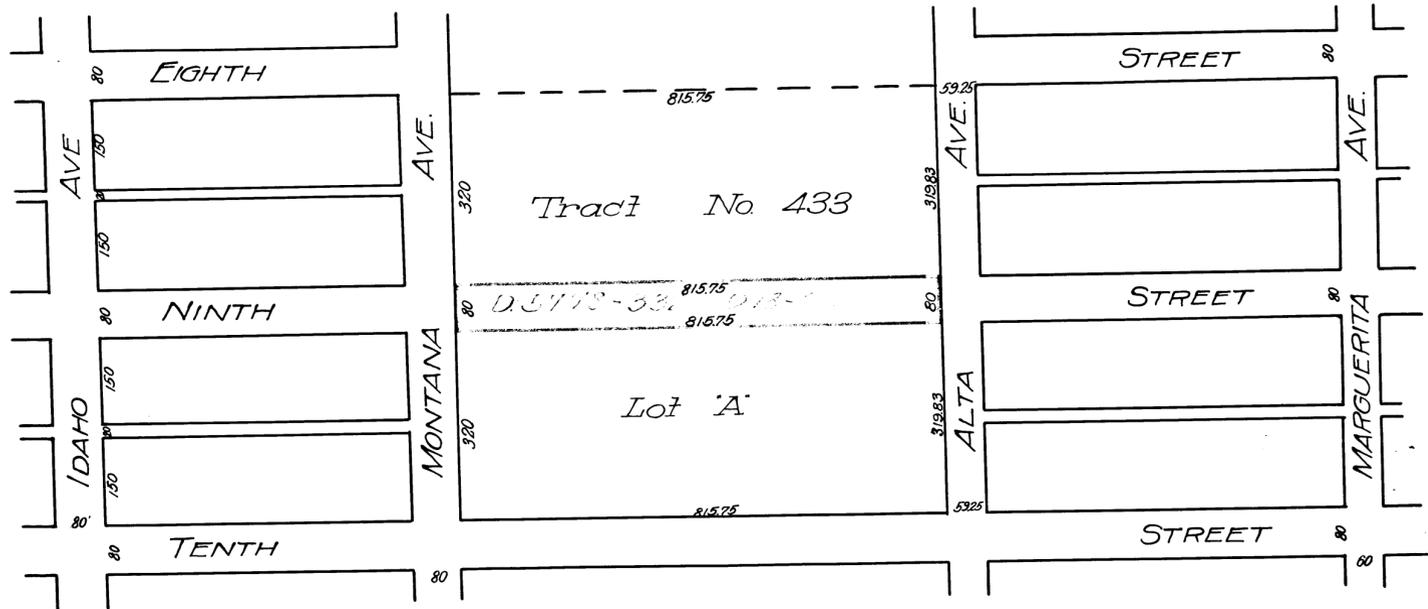

# 93406  
 City of Santa Monica vs. Thomas Higgins et al.  
 Interlocutory Decree - Favor Plaintiff  
 4-28-13  
 Dismissed July 3-14.

C.F. 695

VEMCO  
 PASADENA, CAL.

VEMCO  
 PASADENA, CAL.

