



VEMCO  
PASADENA, CAL.

Skat 5  
A 2-18

MAP  
SHOWING THE LAND TO BE CONDEMNED  
FOR THE OPENING OF  
**EIGHTEENTH STREET**  
BETWEEN  
**EIGHTH AVENUE AND NINTH AVENUE**  
IN THE  
**CITY OF LOS ANGELES, CAL.**  
In accordance with ordinances Nos. 25183 and 25454 (New Series)  
HOMER HAMLIN, City Engineer August 1912.  
Scale 1" = 50 feet


# 93809  
City of Los Angeles  
vs.  
Anna Lehman, et al  
Interlocutory Decree  
1-15-13

NOTE: Land to be condemned colored red  
Dotted lines and figures show where the actual holding differs  
from the recorded subdivision.  
Final Judge: Aug. 7 1913.  
D. 20 15.  
24984

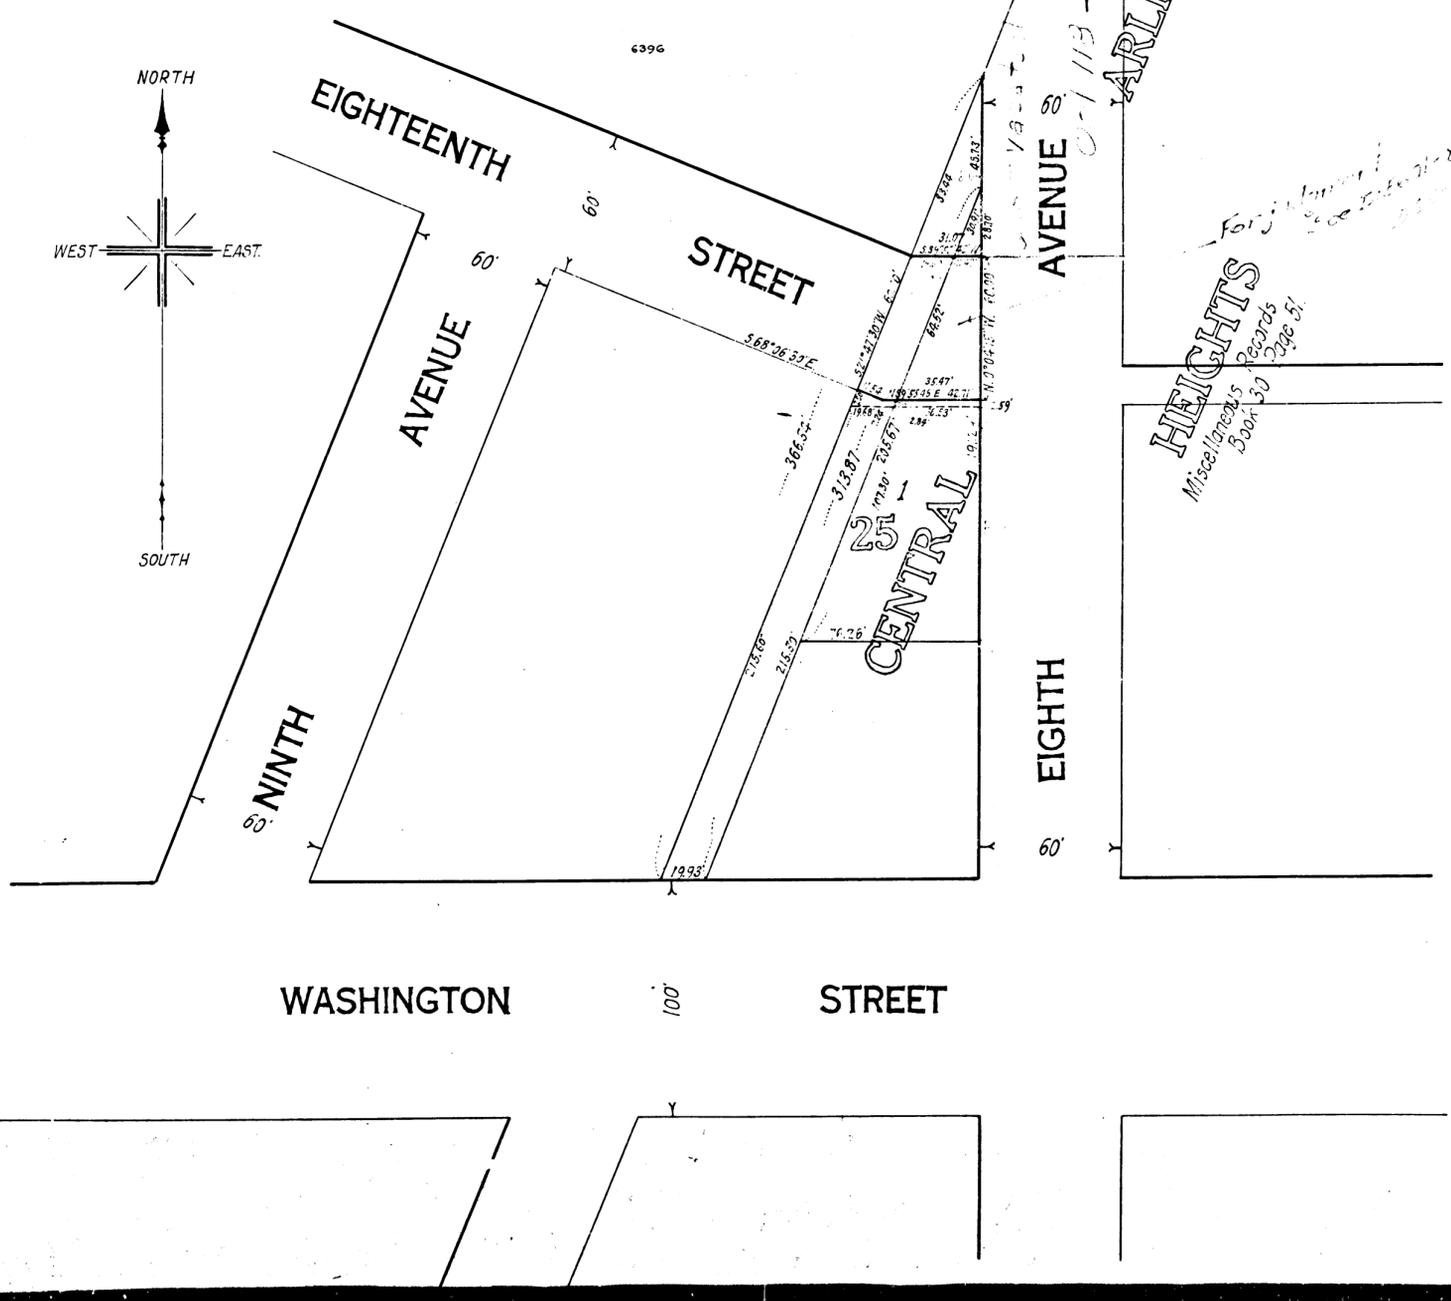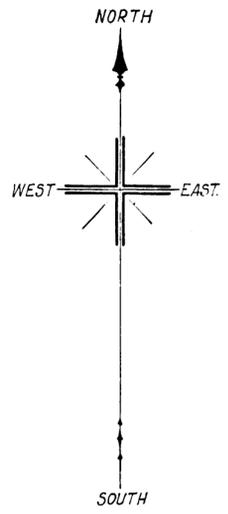

For information  
Miscellaneous  
Records  
Book 150  
Page 51

C.F. 698

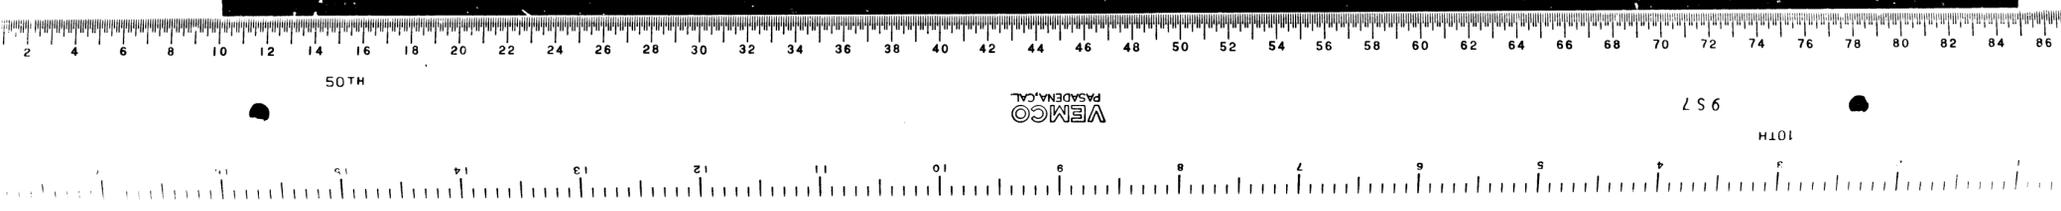

VEMCO  
PASADENA, CAL.