

Griffith Park

Griffith's Subdivision of the Southern Slope of the Rancho Los Feliz


Metropolitan Records - Book 70 pages 28 to 30

Griffith's Subd'n
of the Southern Slope of the
Rancho Los Feliz
and of the 15th & 16th Lick Tracts
Metropolitan Records
Book 31 pages 77 to 80

Dedication of 3 parcels for road purposes Ord. 52280

MAP
SHOWING LAND TO BE CONDEMNED FOR
PUBLIC PARK PURPOSES
FOR THE
WESTERN AVENUE ENTRANCE INTO GRIFFITH PARK
IN THE
CITY OF LOS ANGELES, CAL.
In accordance with Ordinances (23765) (New Series)
Scale 1 inch = 200 feet
Homer Hamlin, City Engineer, January 1912
Note: Land to be condemned colored red


See D: 20-12
Superior Court Case No. 17
City of L.A. vs. Wyckoff
Final Judgment May 13, 1911
For Plaintiff
D: 40-289 O.R. 4890-171 (Core)

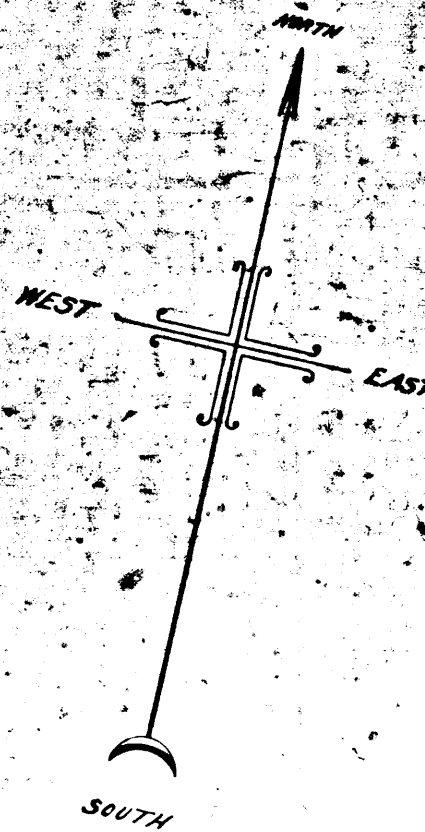

4-25-11
29165
24075
8-30-1912
10028 2499 23-128

Griffith Park

Griffith's Subdivision
of the Southern Slope of the
Rancho Los Felis
Miscellaneous Records Book 70 pages 28 to 30

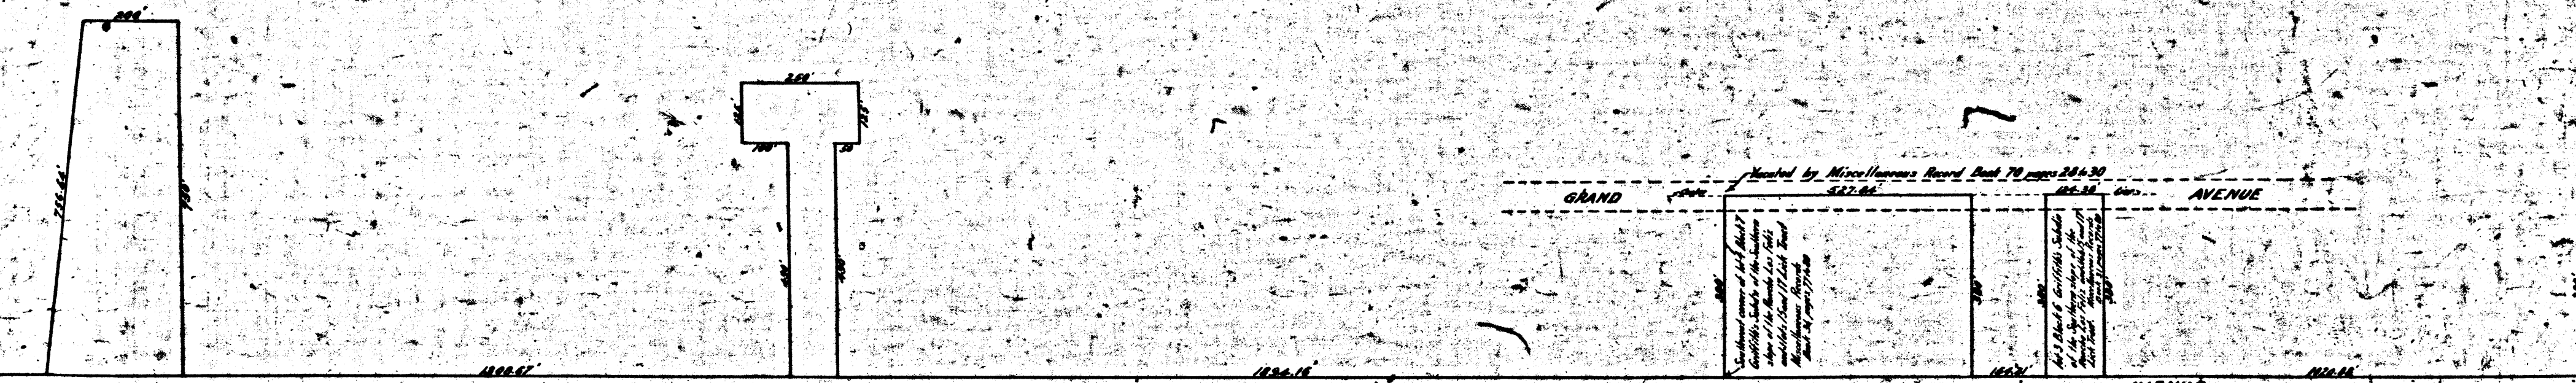

Dedication of 3 parcels for road purposes Ord. 52280

MAP
SHOWING LAND TO BE CONDEMNED FOR
PUBLIC PARK PURPOSES
FOR THE
WESTERN AVENUE ENTRANCE INTO GRIFFITH PARK
IN THE
CITY OF LOS ANGELES, CAL.
In accordance with Ordinances (23165) (New Series)
Scale 1 inch = 200 feet
Homer Hamlin, City Engineer, January 1912
Note: Land to be condemned colored red

See D. 20
Superior Court Case No. 12
City of L.A. vs. Wyckoff et al.
Final Judgment May 13, 1915
For Plaintiff
D. 40-289 O.R. 4890-171 (Covers easements)

4-25-11
23165
24073
3-30-1912
13-10-14
10028
2499
20988
23128

