

10TH


9 S 7

VEMCO
PASADENA, CAL.

H105

MAP SHOWING
Land sought to be condemned
for the widening of
OAK STREET
from the east line of Camden Court to the
west line of Camden Court
SOUTH PASADENA, CAL.
Scale 1" = 100'
Exhibit C

Note: The shaded portion indicates portion to be taken

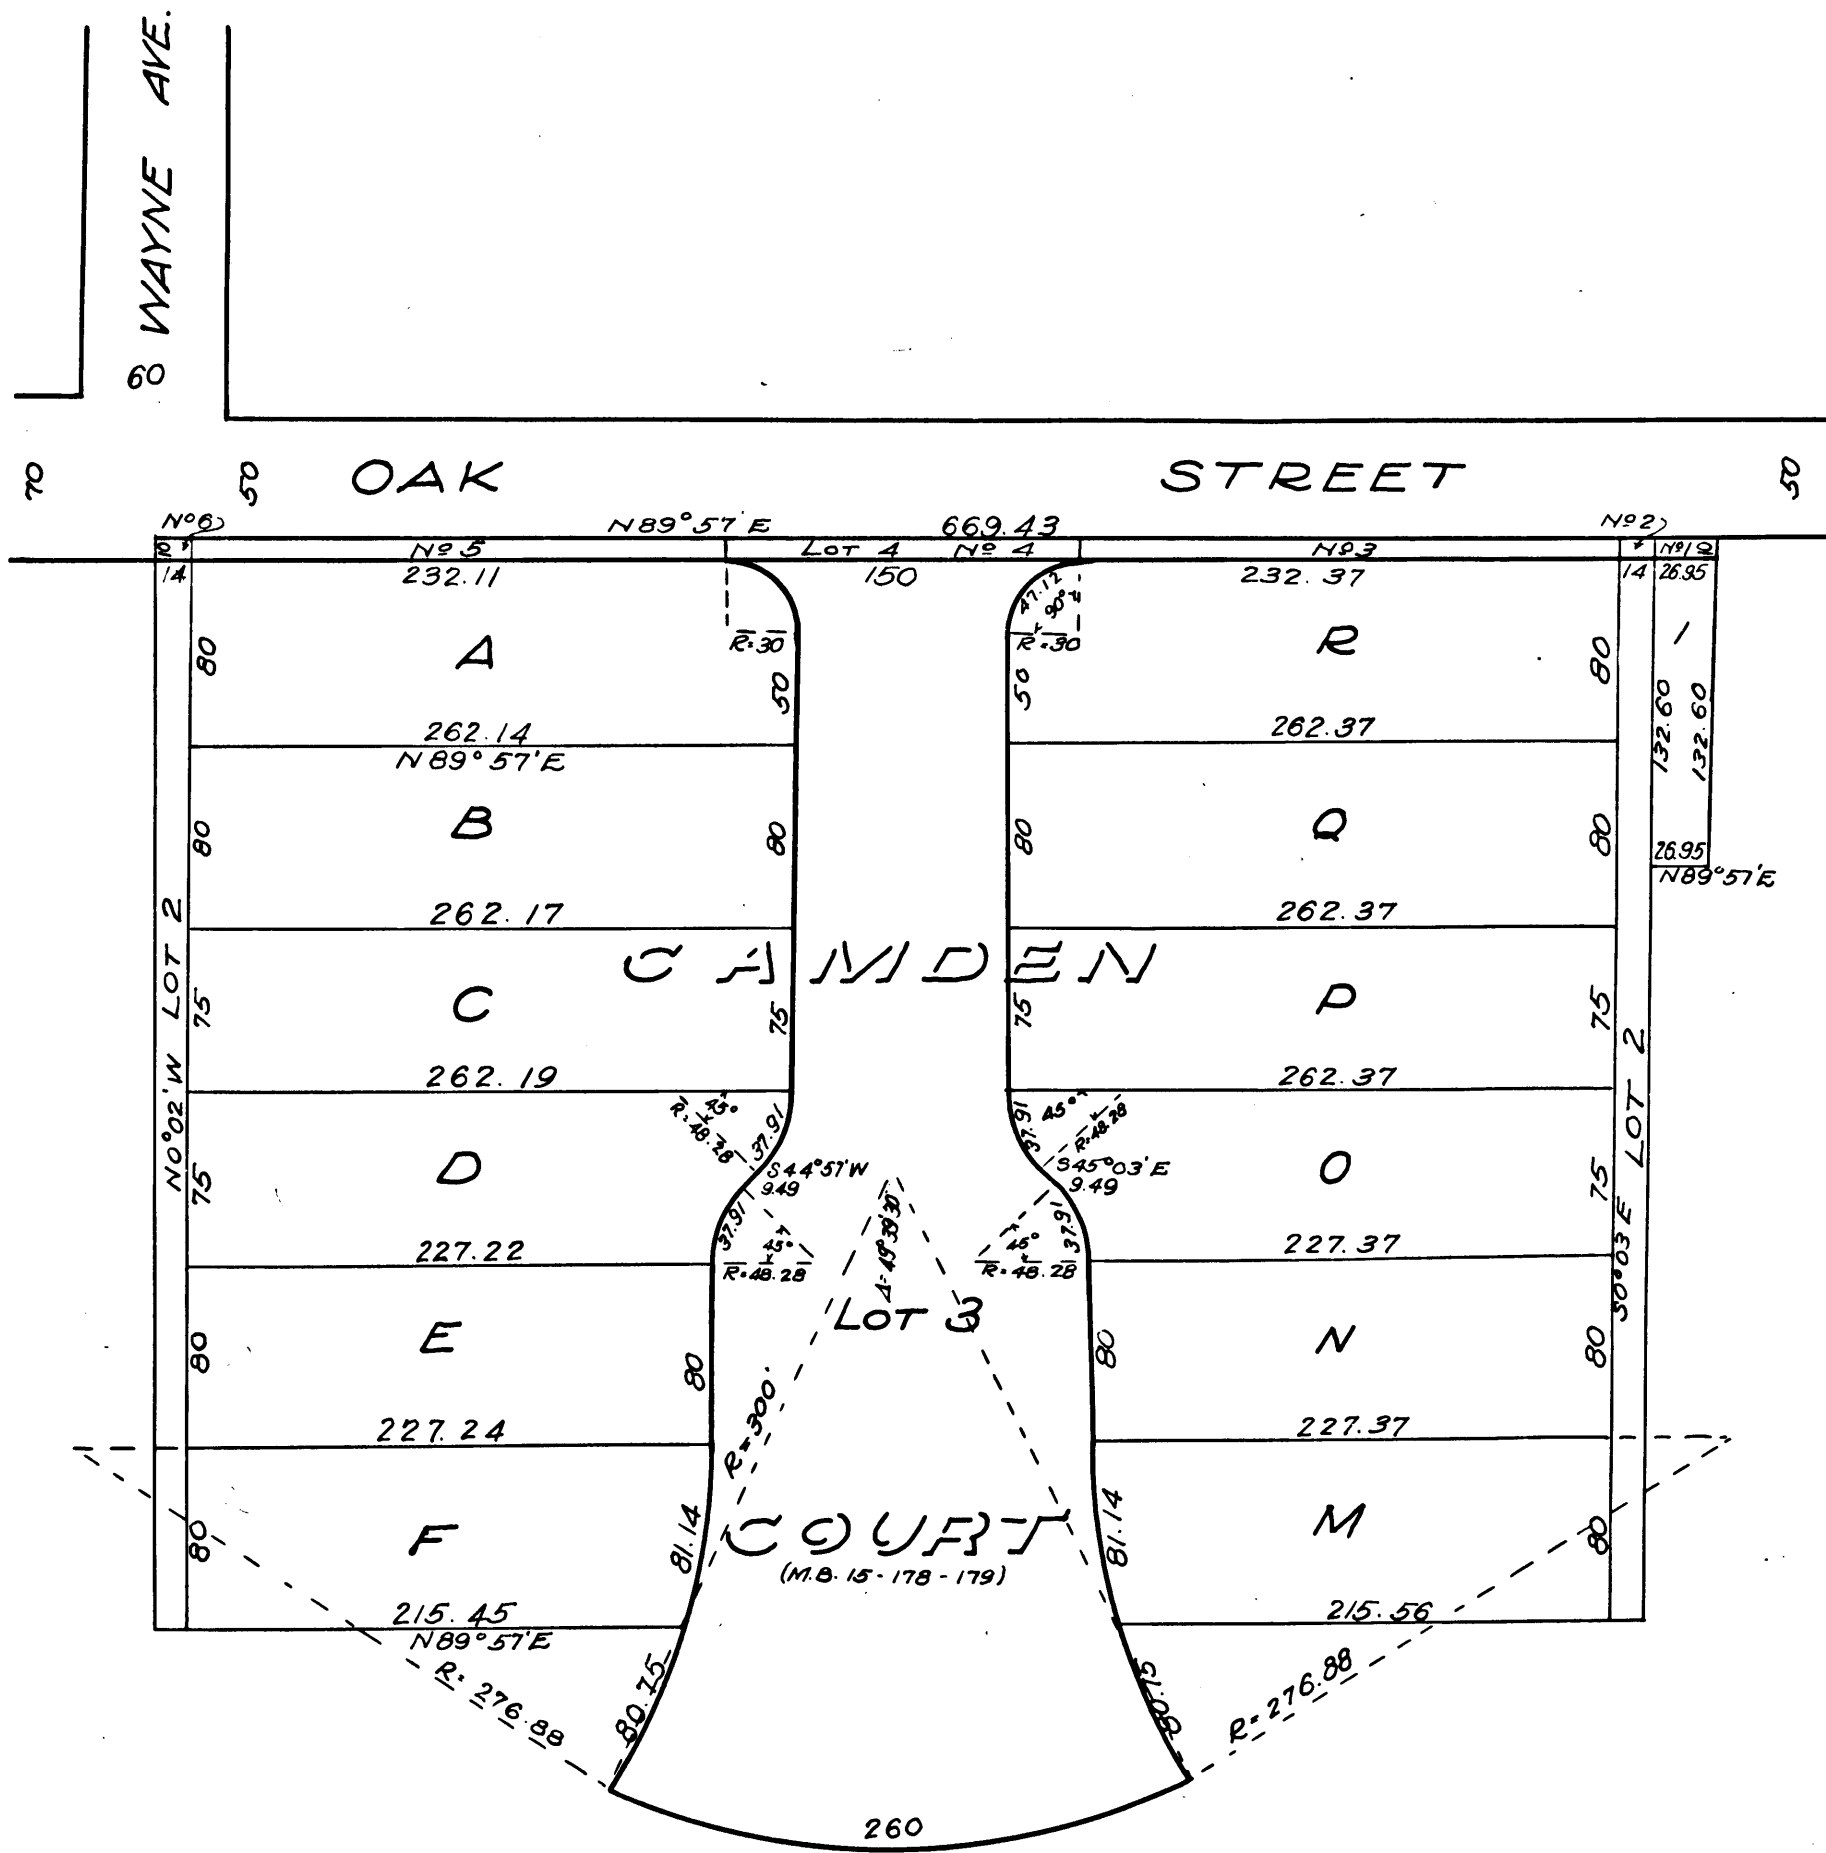

C.F. 777

D: 6164-314 D: 9-65 C.F. 777

"B 21651
City of South Pasadena - City
Title Guaranty & Trust Company - et al - vs -
E. temporary easement - City of South
Final Judgment B.T.H.R. Dec 9, 1915
" Book 353-223
CONDEMNATION

Note: This Judgment covers all of Lot 4 as per MB: 15-178,
and as here shown tinted and here Numbered from 1 to 6.

INDEX # 8

50TH

VEMCO
PASADENA, CAL.

9 S 7