

SIXTEENTH

STREET

MORRIS VINEYARD SUBDIVISION

SEVENTEENTH

STREET

SCHILLER

EIGHTEENTH

STREET

TRACT

HILL

MAIN

UNSOLD PORTION OF THE

PRAGER TRACT

WASHINGTON

STREET

182

CARR TRACT

SUBDIVISION OF THE CENTER PART OF THE

CARR

STREET

CARR TRACT

SUBDIVISION OF SOUTH PART OF THE

CARR TRACT

FOURTEENTH

STREET

MORRIS

VINEYARD

FIFTEENTH

STREET

SUBDIVISION

SIXTEENTH

STREET

MORRIS VINEYARD SUBDIVISION

2 182


MAP
SHOWING LAND TO BE CONDEMNED FOR
THE OPENING OF
BROADWAY
FROM
PICO STREET TO WASHINGTON STREET
IN THE
CITY OF LOS ANGELES, CAL.

In accordance with Ordinances Nos 28570 and 28940 (New Series)
Horner Hamlin City Engineer. February, 1914.

Scale: 1 inch = 40 feet.

Note: Land to be condemned shown colored red.
Dotted lines and figures show where the actual
holdings differ from the recorded subdivisions.

7-1-13
1-3-70
1-8-90

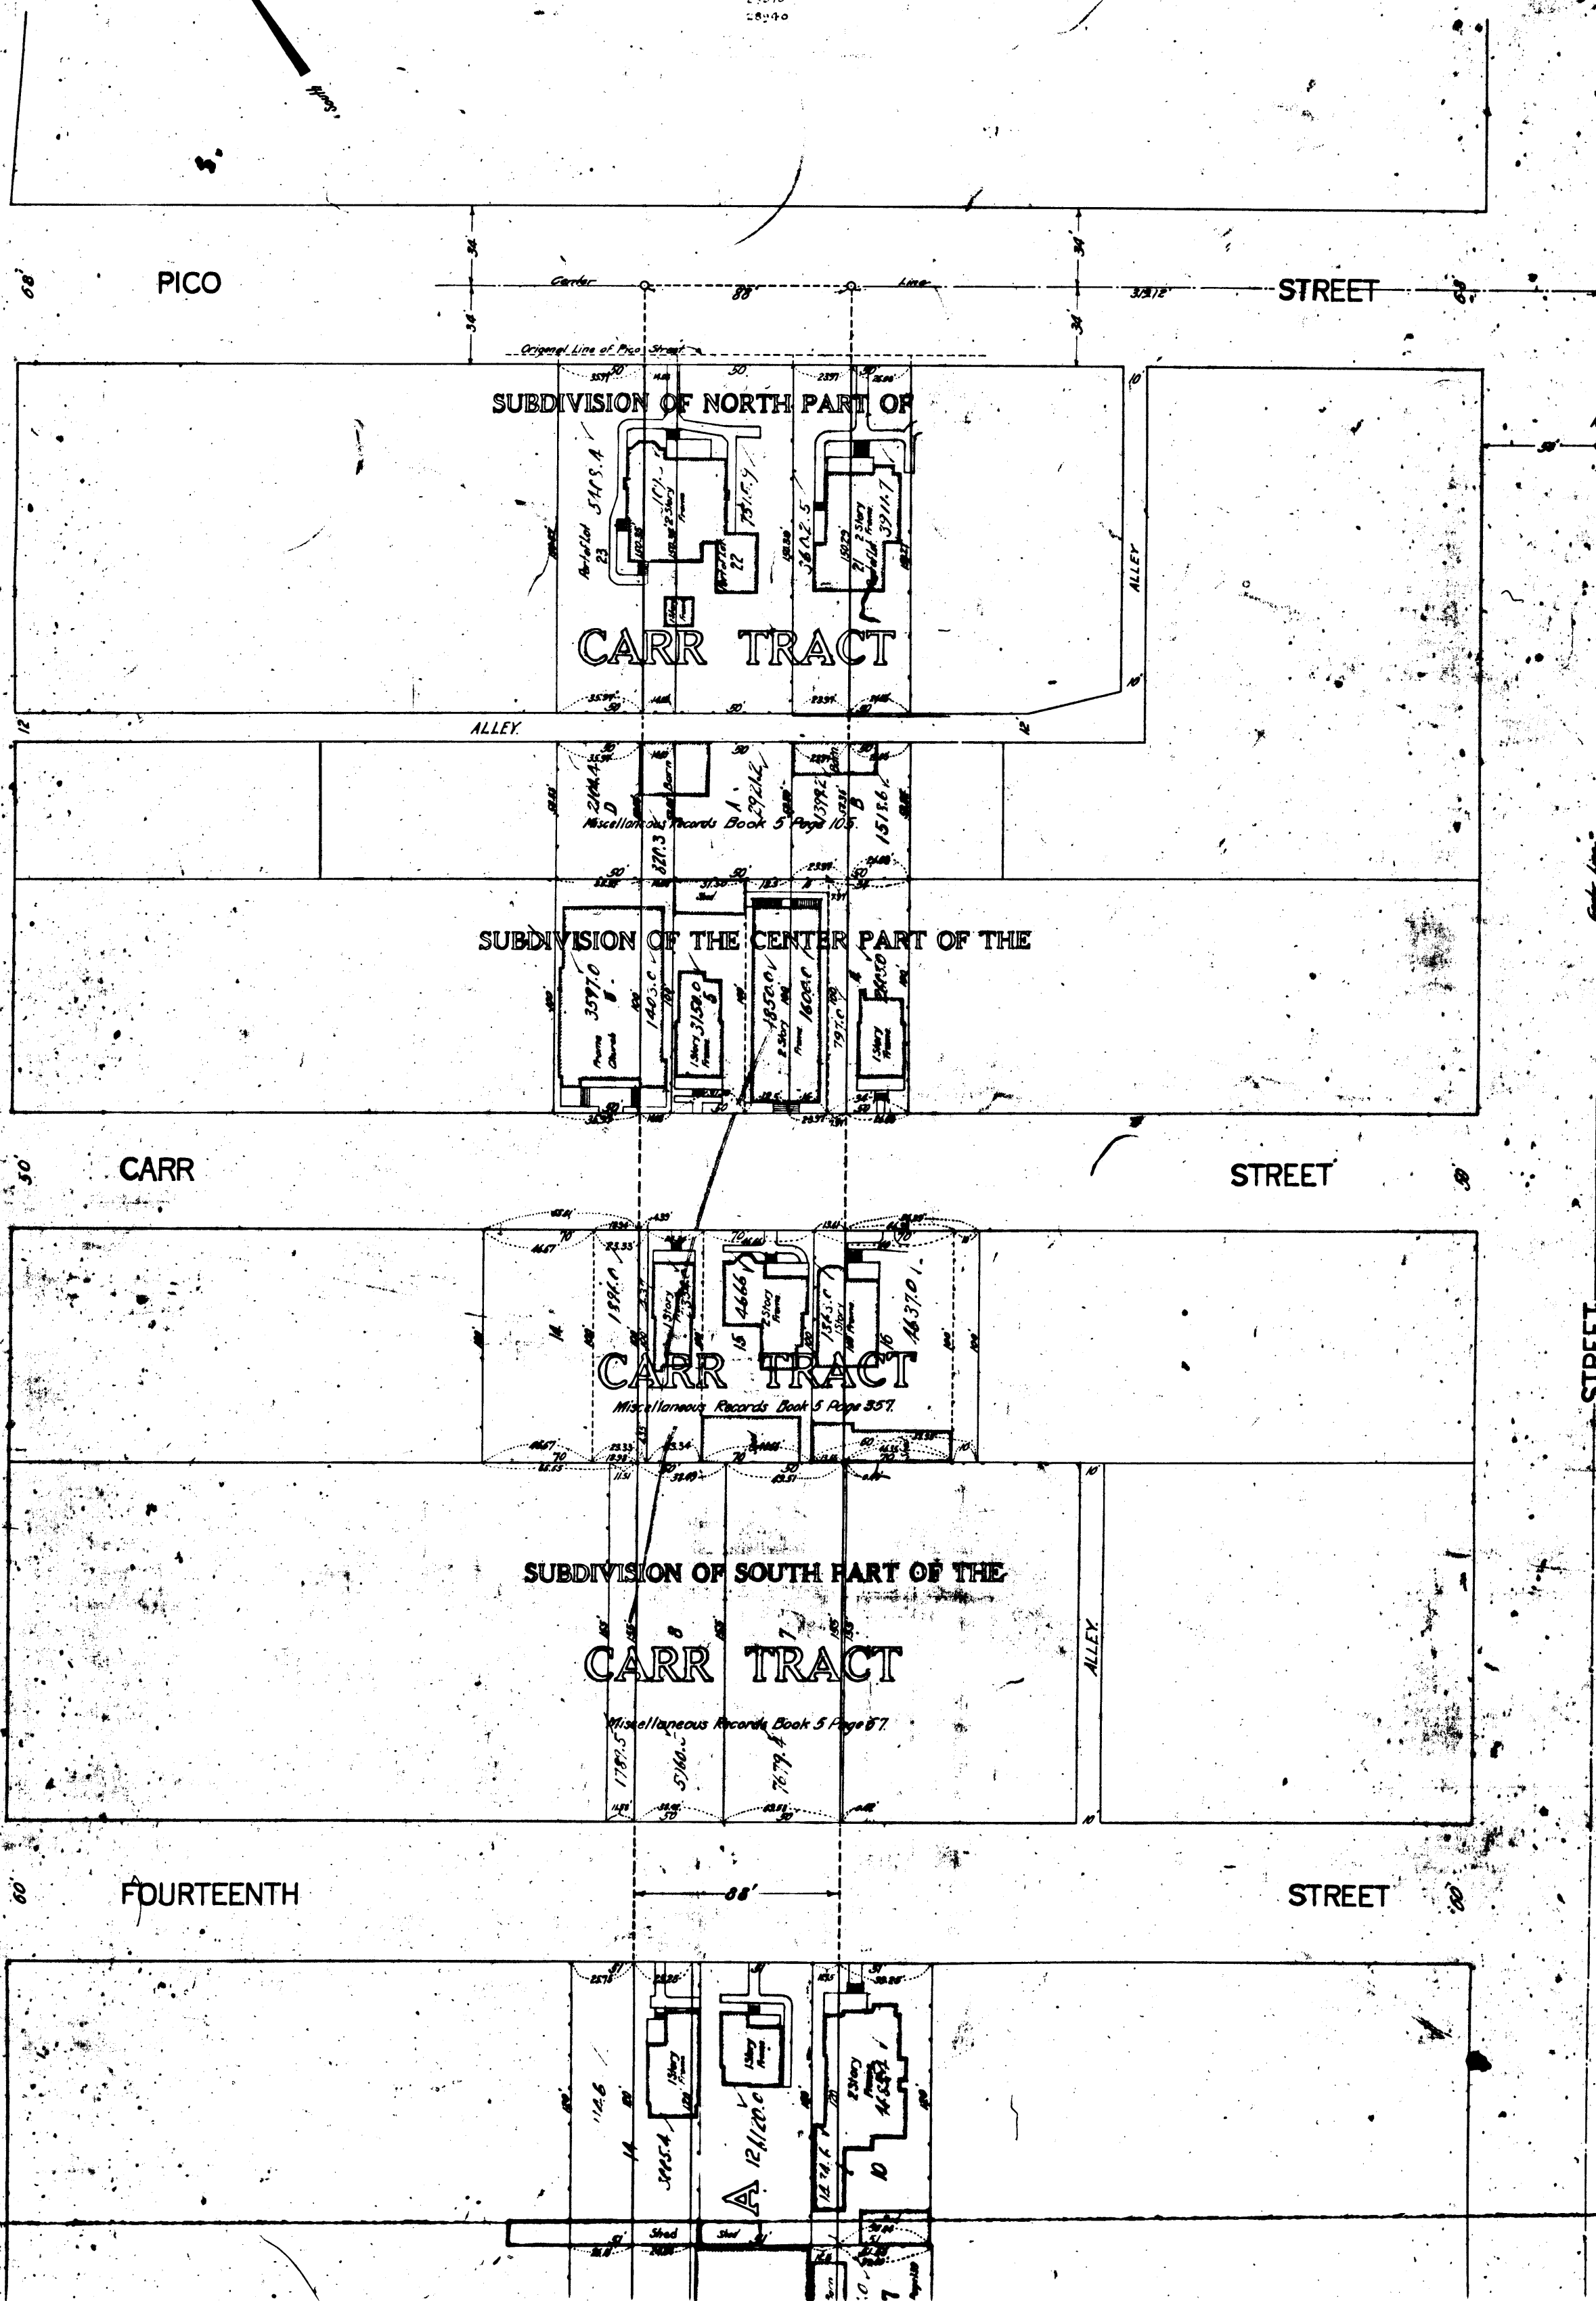

3
782