

N
W E

Map
Showing Survey
of
Block 27 East Los Angeles
Miscellaneous Records, Book 3, Page 194/5
Scale 1" = 50'
Leonard Hall Nov. 1917
Gerrard Dwyer


Index #8

Superior Ct. Case No. B51319
Suit to Quiet Title Filed May 31, 1917.
Fred Hayes
vs.
Mrs. C. A. Kimball et al.
Judgment Pending June 5, 1918.

Street

Hancock

City Center

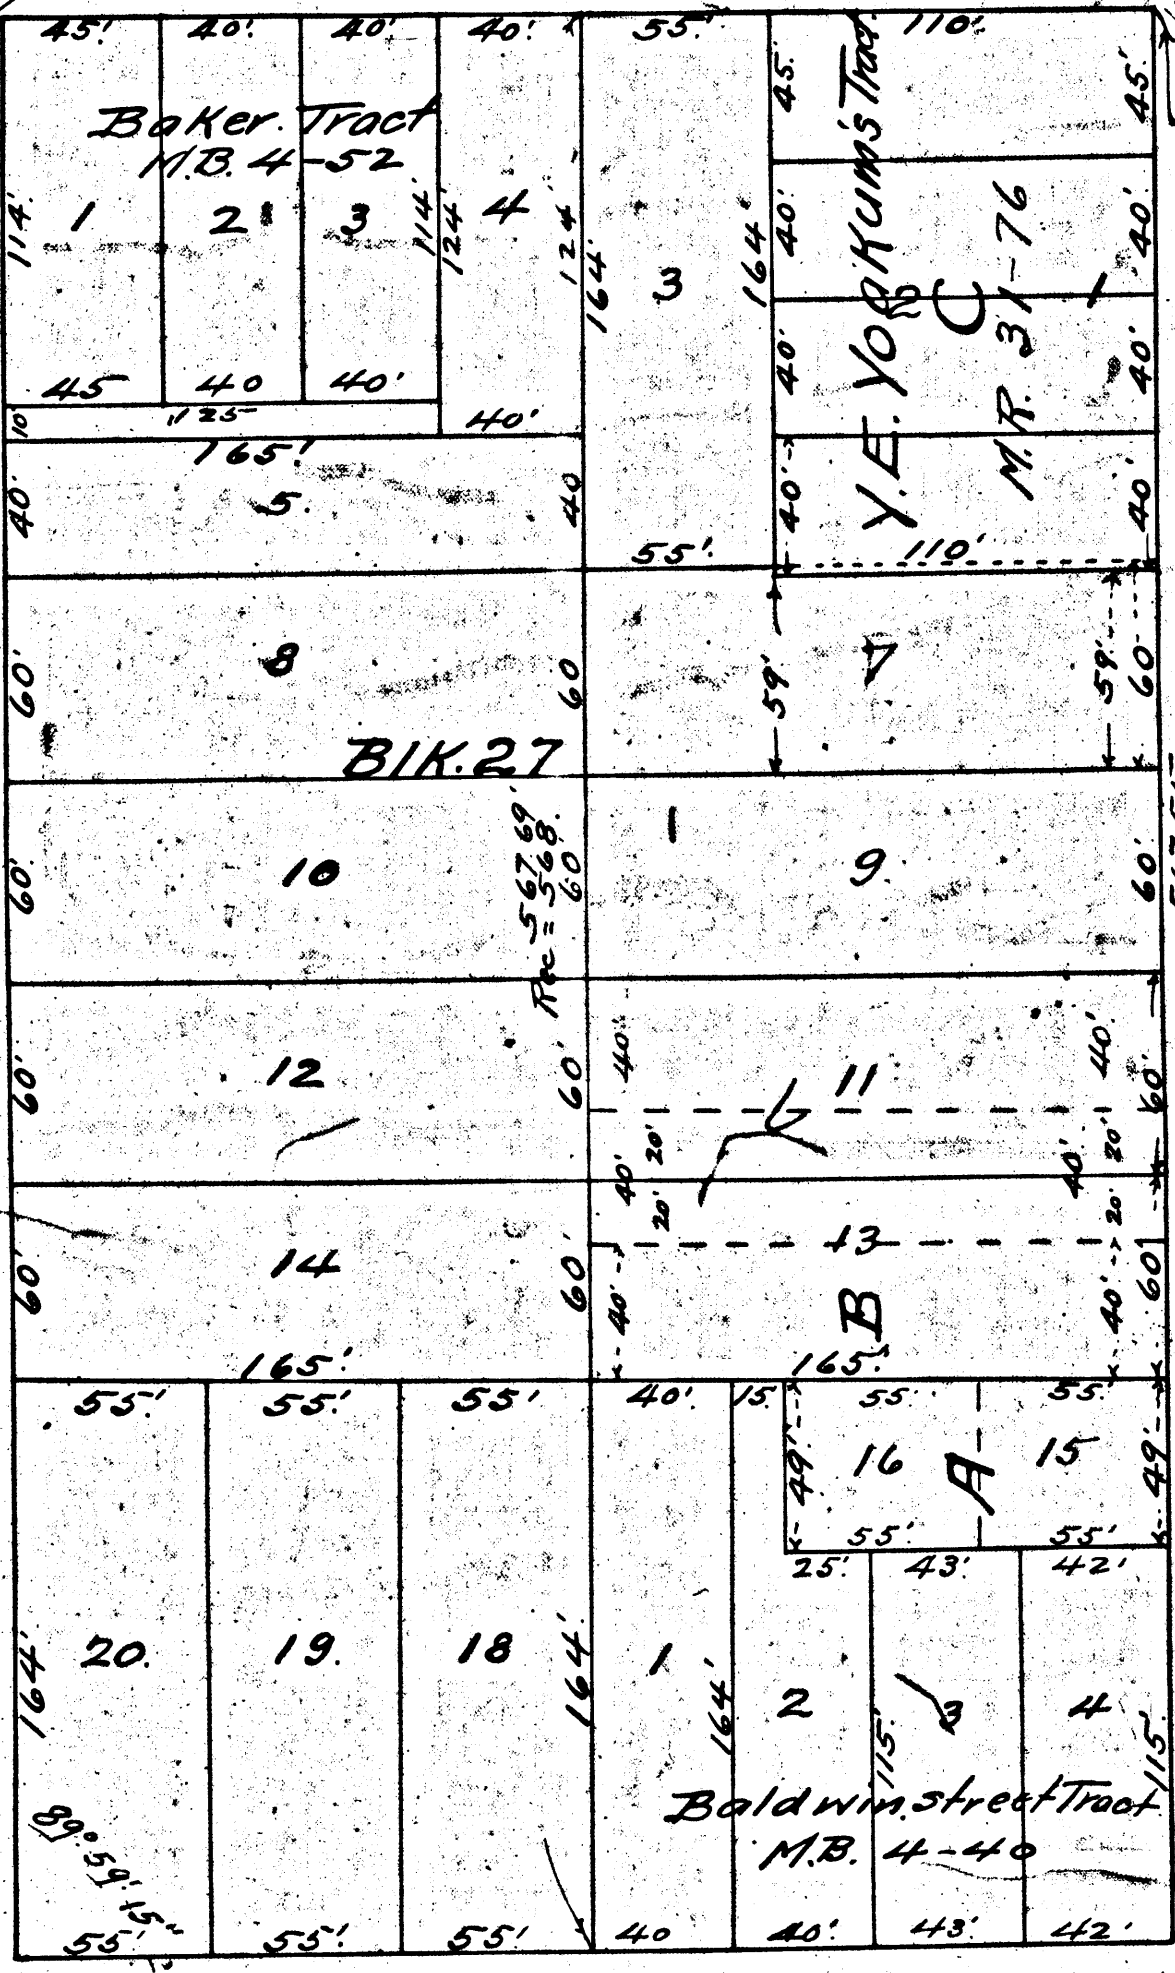

City Engineers Center Line
Baldwin Street

City Center

City Center

City Center

City Engineers Center Line


City Center

MANITOU

ST. Index #8

FORMERLY HAWKINS ST

ST.

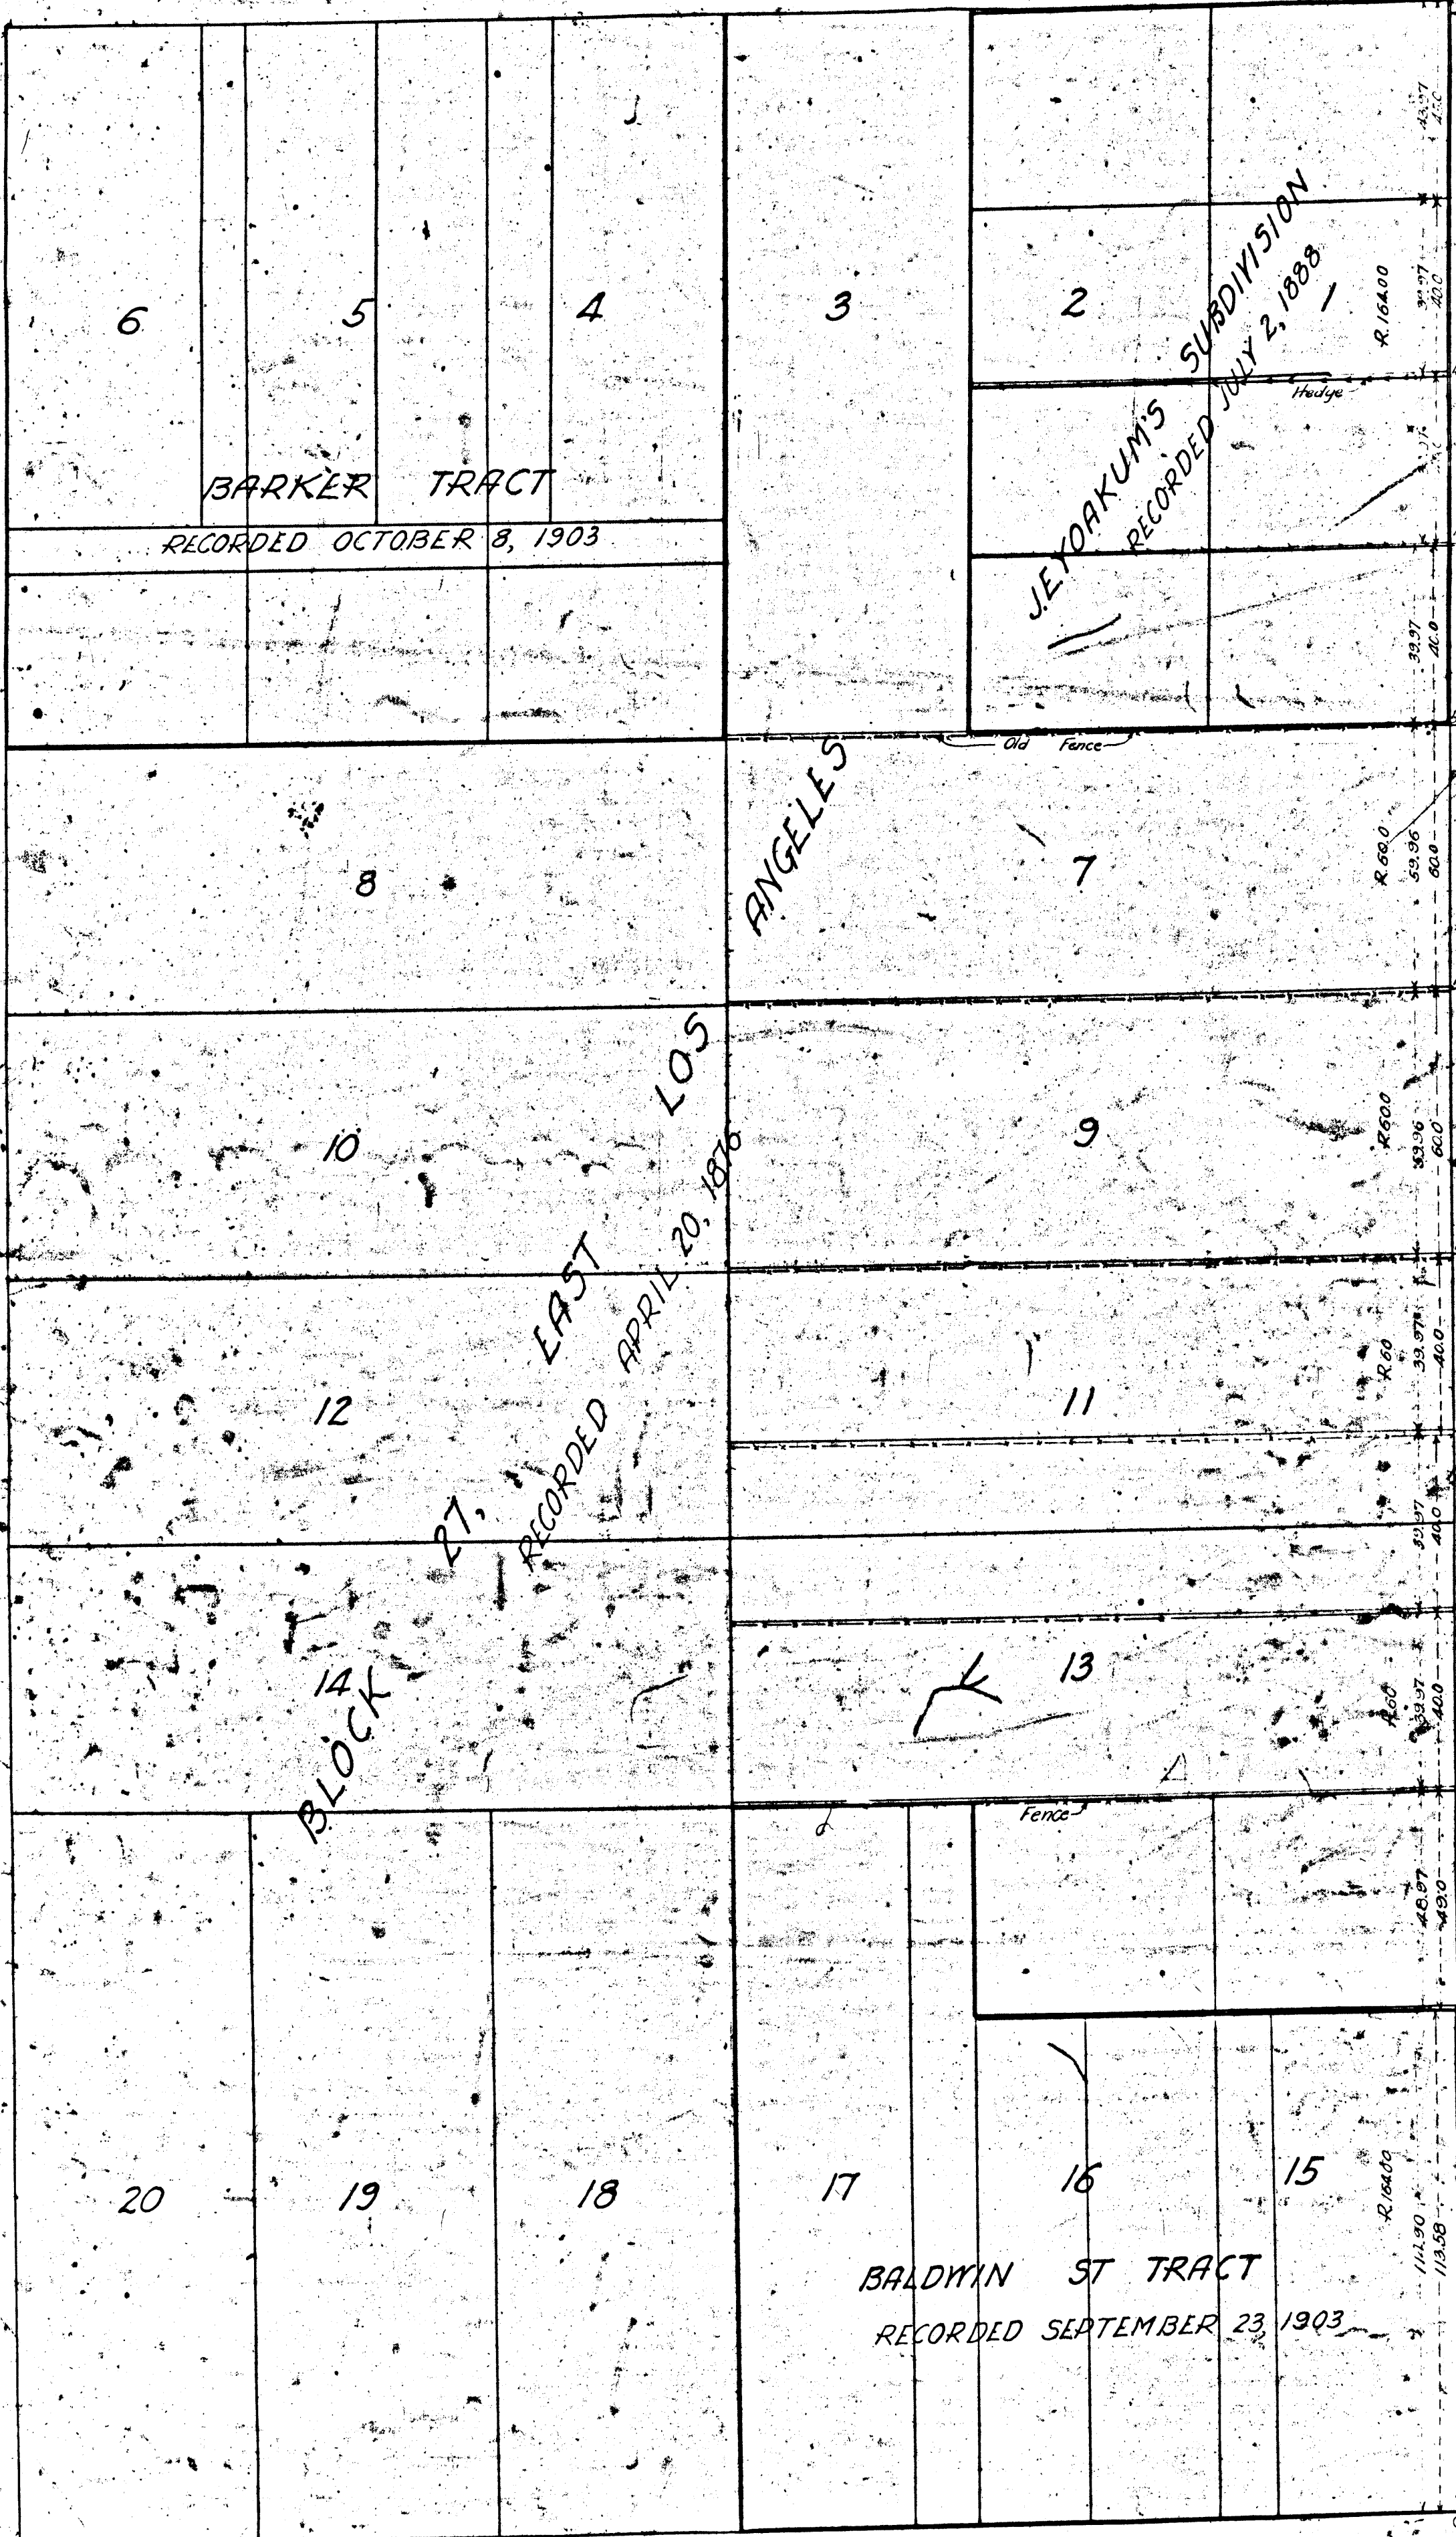

AYE.

FORMERLY HANSEN ST

EASTLAKE

HANCOCK

BALDWIN

ST.

Index #8

Superior Ct. Case No. 15719
Suit to quiet title Filed May 31, 1918.
Fred Hayes
vs.
Mrs. C. A. Kimball et al.
Judgment rendered June 5, 1918.

BLOCK 27, EAST LOS ANGELES
SHOWING
PORTION OF PROPERTY LINES
LOCATED BY L. FRIEL
NOV. 11, 1917