

Warren Ranch
Sec 54 T. 15. N. 9W
S. 4 of NW 1/4 2516

65133 Warren
Schuler



1/4 sec
1/2 sec
3/4 sec
1 sec
1 1/4 sec
1 1/2 sec
1 3/4 sec
2 sec


AD. C. Case No. B-51731
sent to Qu...
F. W. Schuler
...

Total acres 13372
Acres from M.C. 13372
Acres to 13372
Bottom Land 9.12

C. E. Boller
Civil Engineer
Scale 1" = 100'

28 27
33 34

27 26
34 35

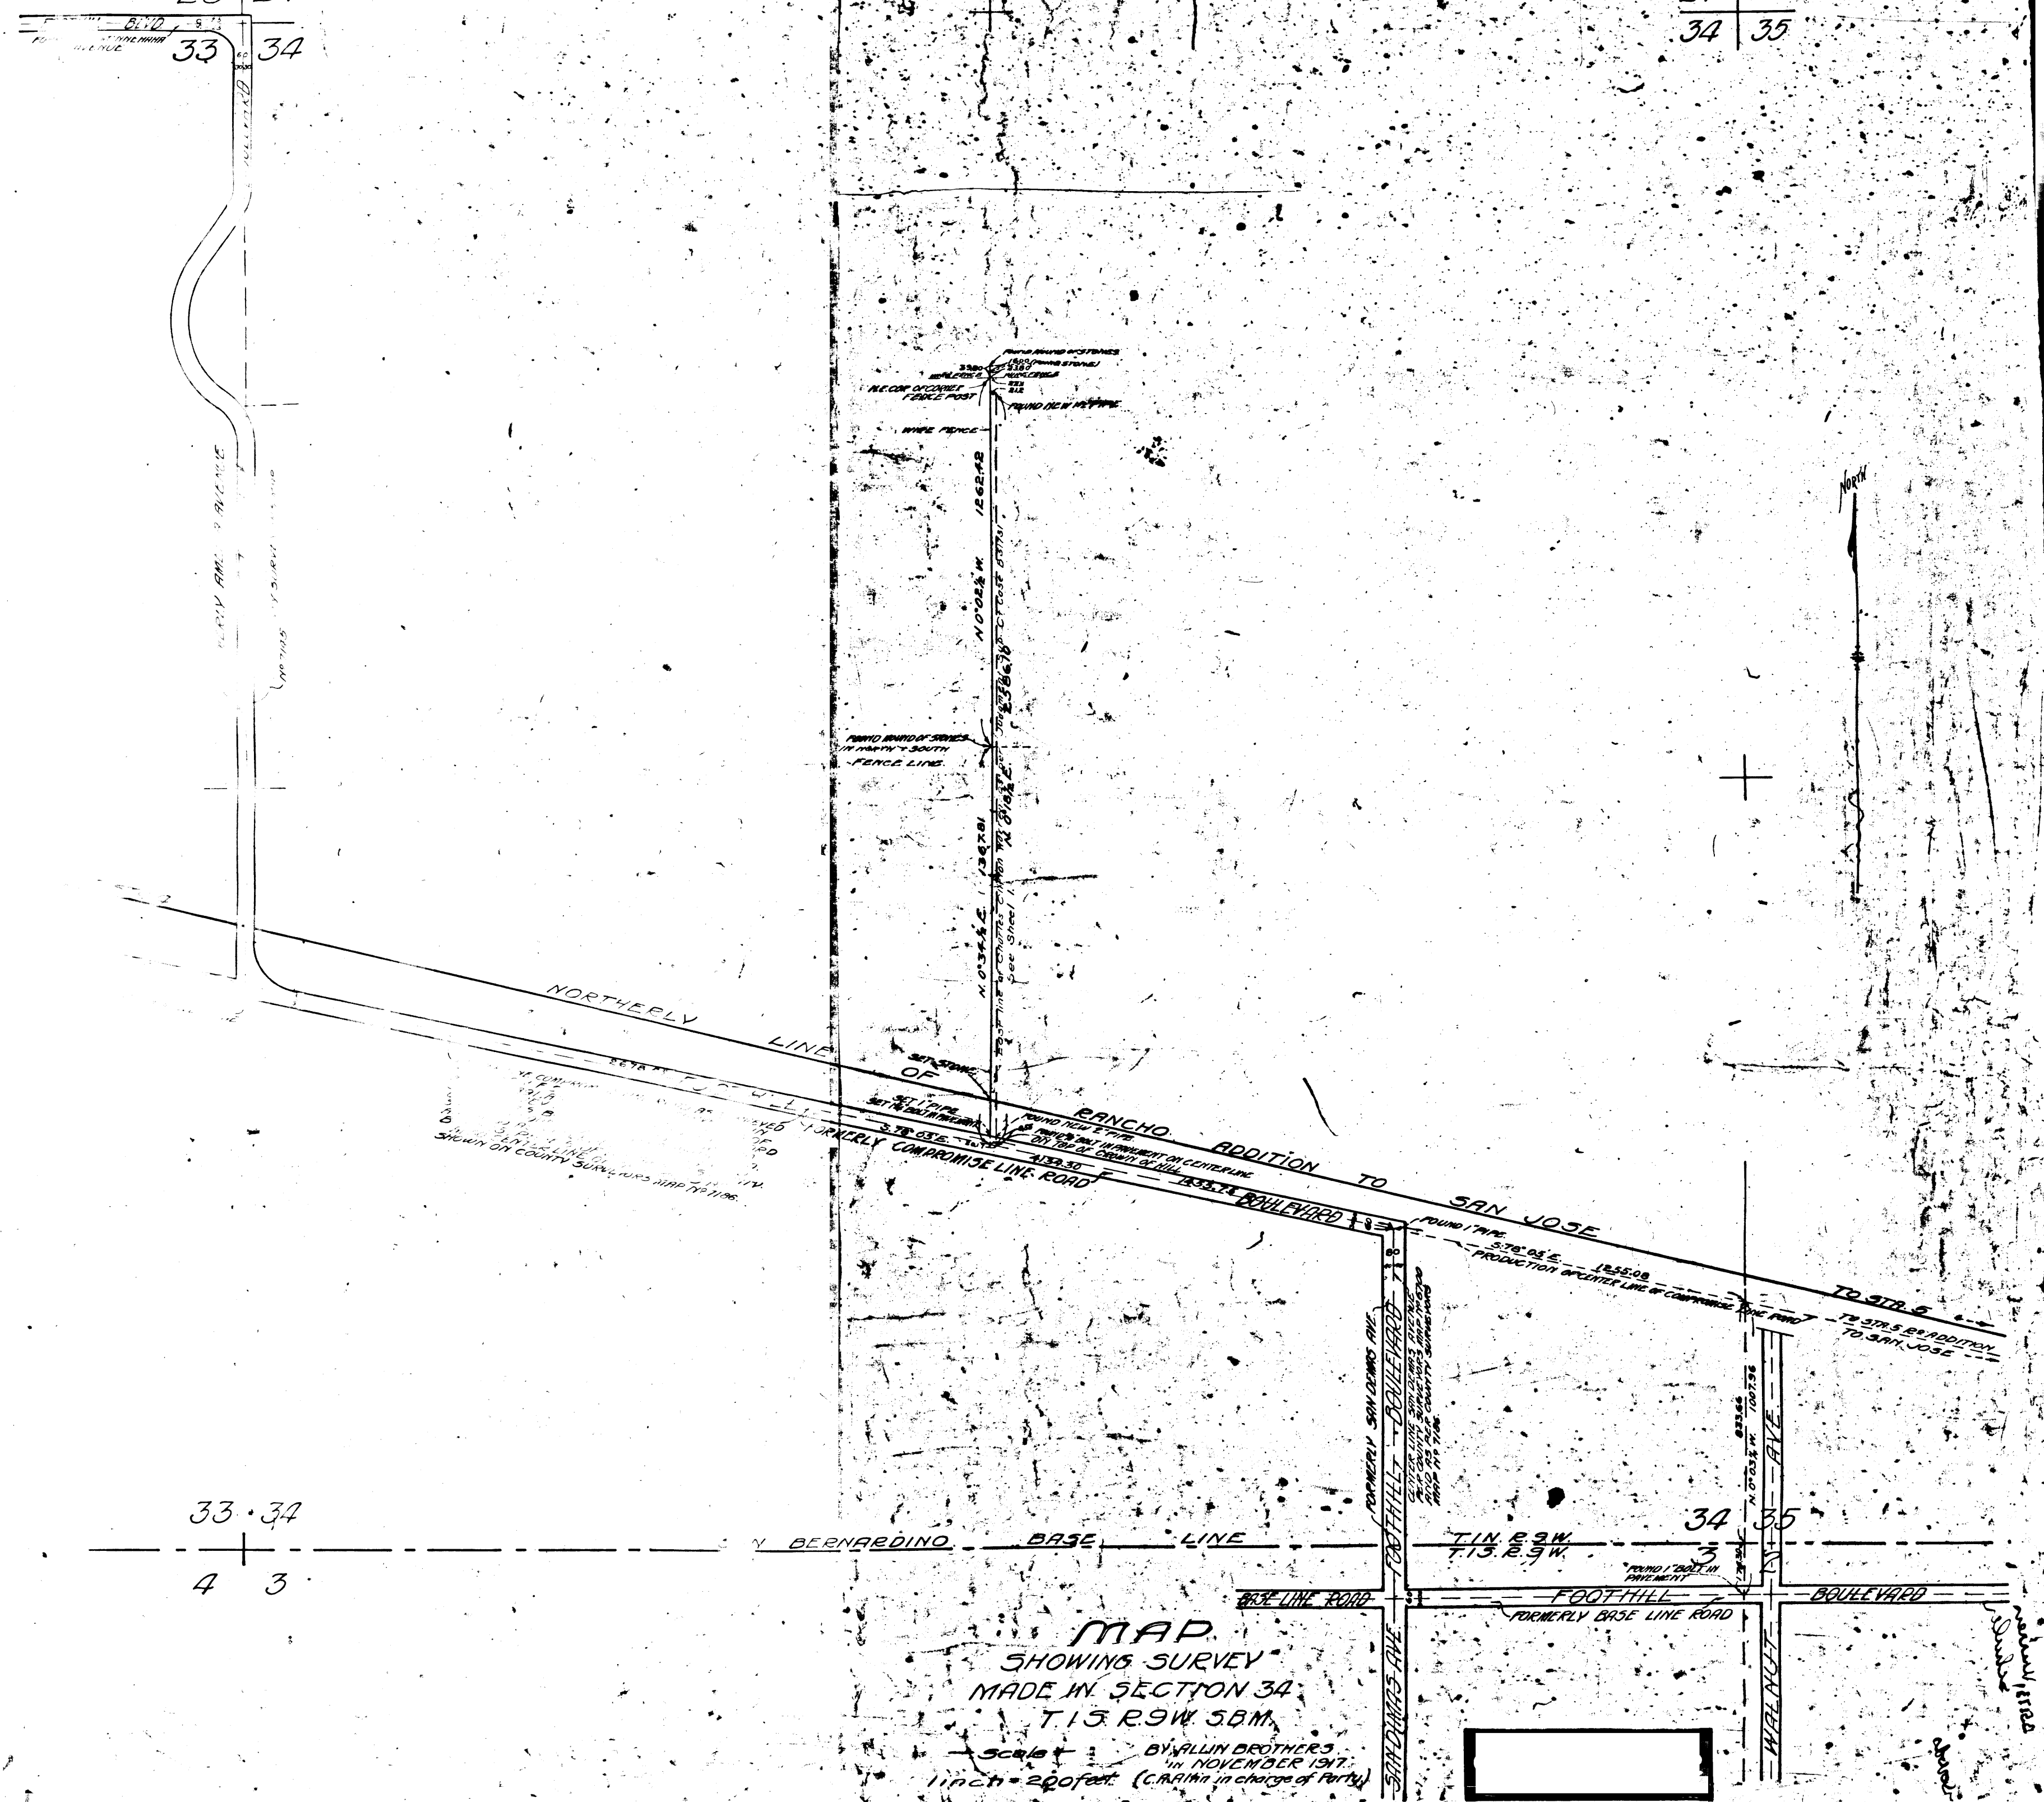

33 34

4 3

MAP
SHOWING SURVEY
MADE IN SECTION 34
T. 15 R. 9 W. 58 M.
Scale 1" = 200' ft.
BY ALLIN BROTHERS
IN NOVEMBER 1917.
(C. R. ALLEN in charge of party)

