



11
12
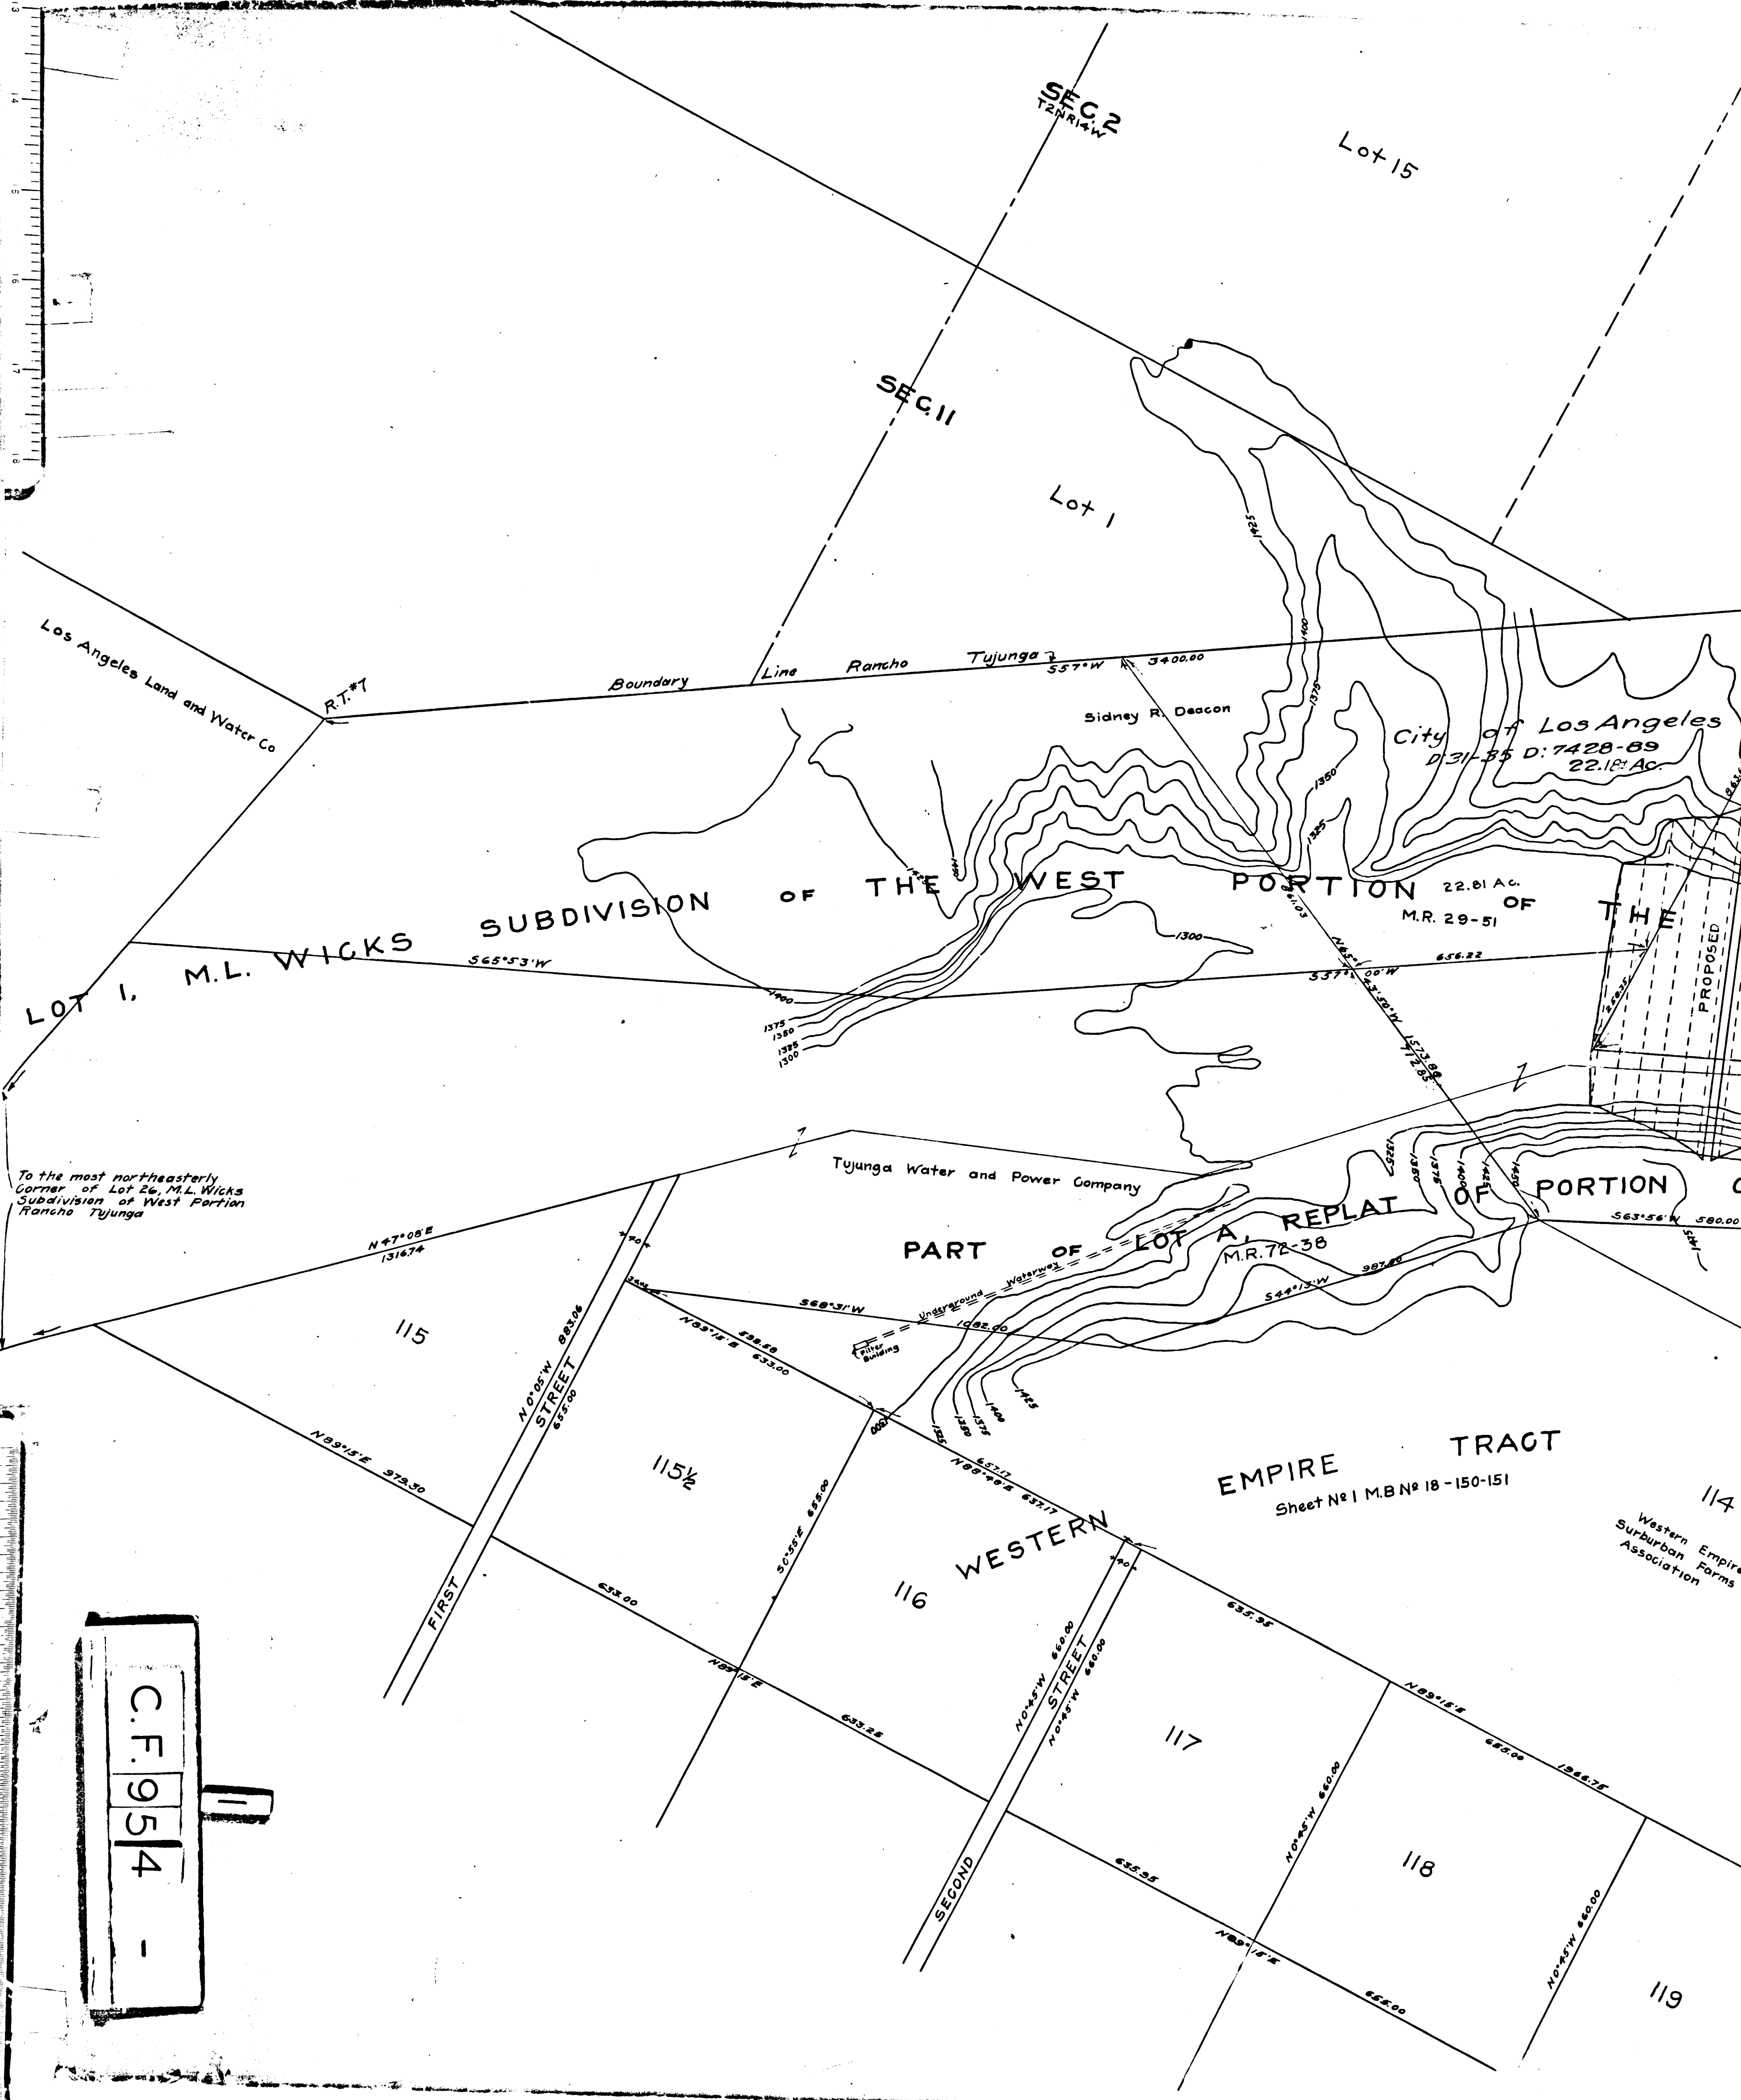

C.F. 954 -

SEC. 1
Lot 7
Superior Court Case No. B. 85773
City of Los Angeles, Plff.
vs.
The Tujunga Water and Power Co., et al, Def.

Suit for Condemnation of all parcels
shown in solid colors.
Filed Sept 1, 1920
Pending Dec. 17, 1920.
Pending Mar. 11, 1922
Pending May 10th 1924
Pending Feb. 18th 1925
Pending May 1, 1927
Pending Apr. 1, 1927
Case dismissed Nov. 2nd 1932

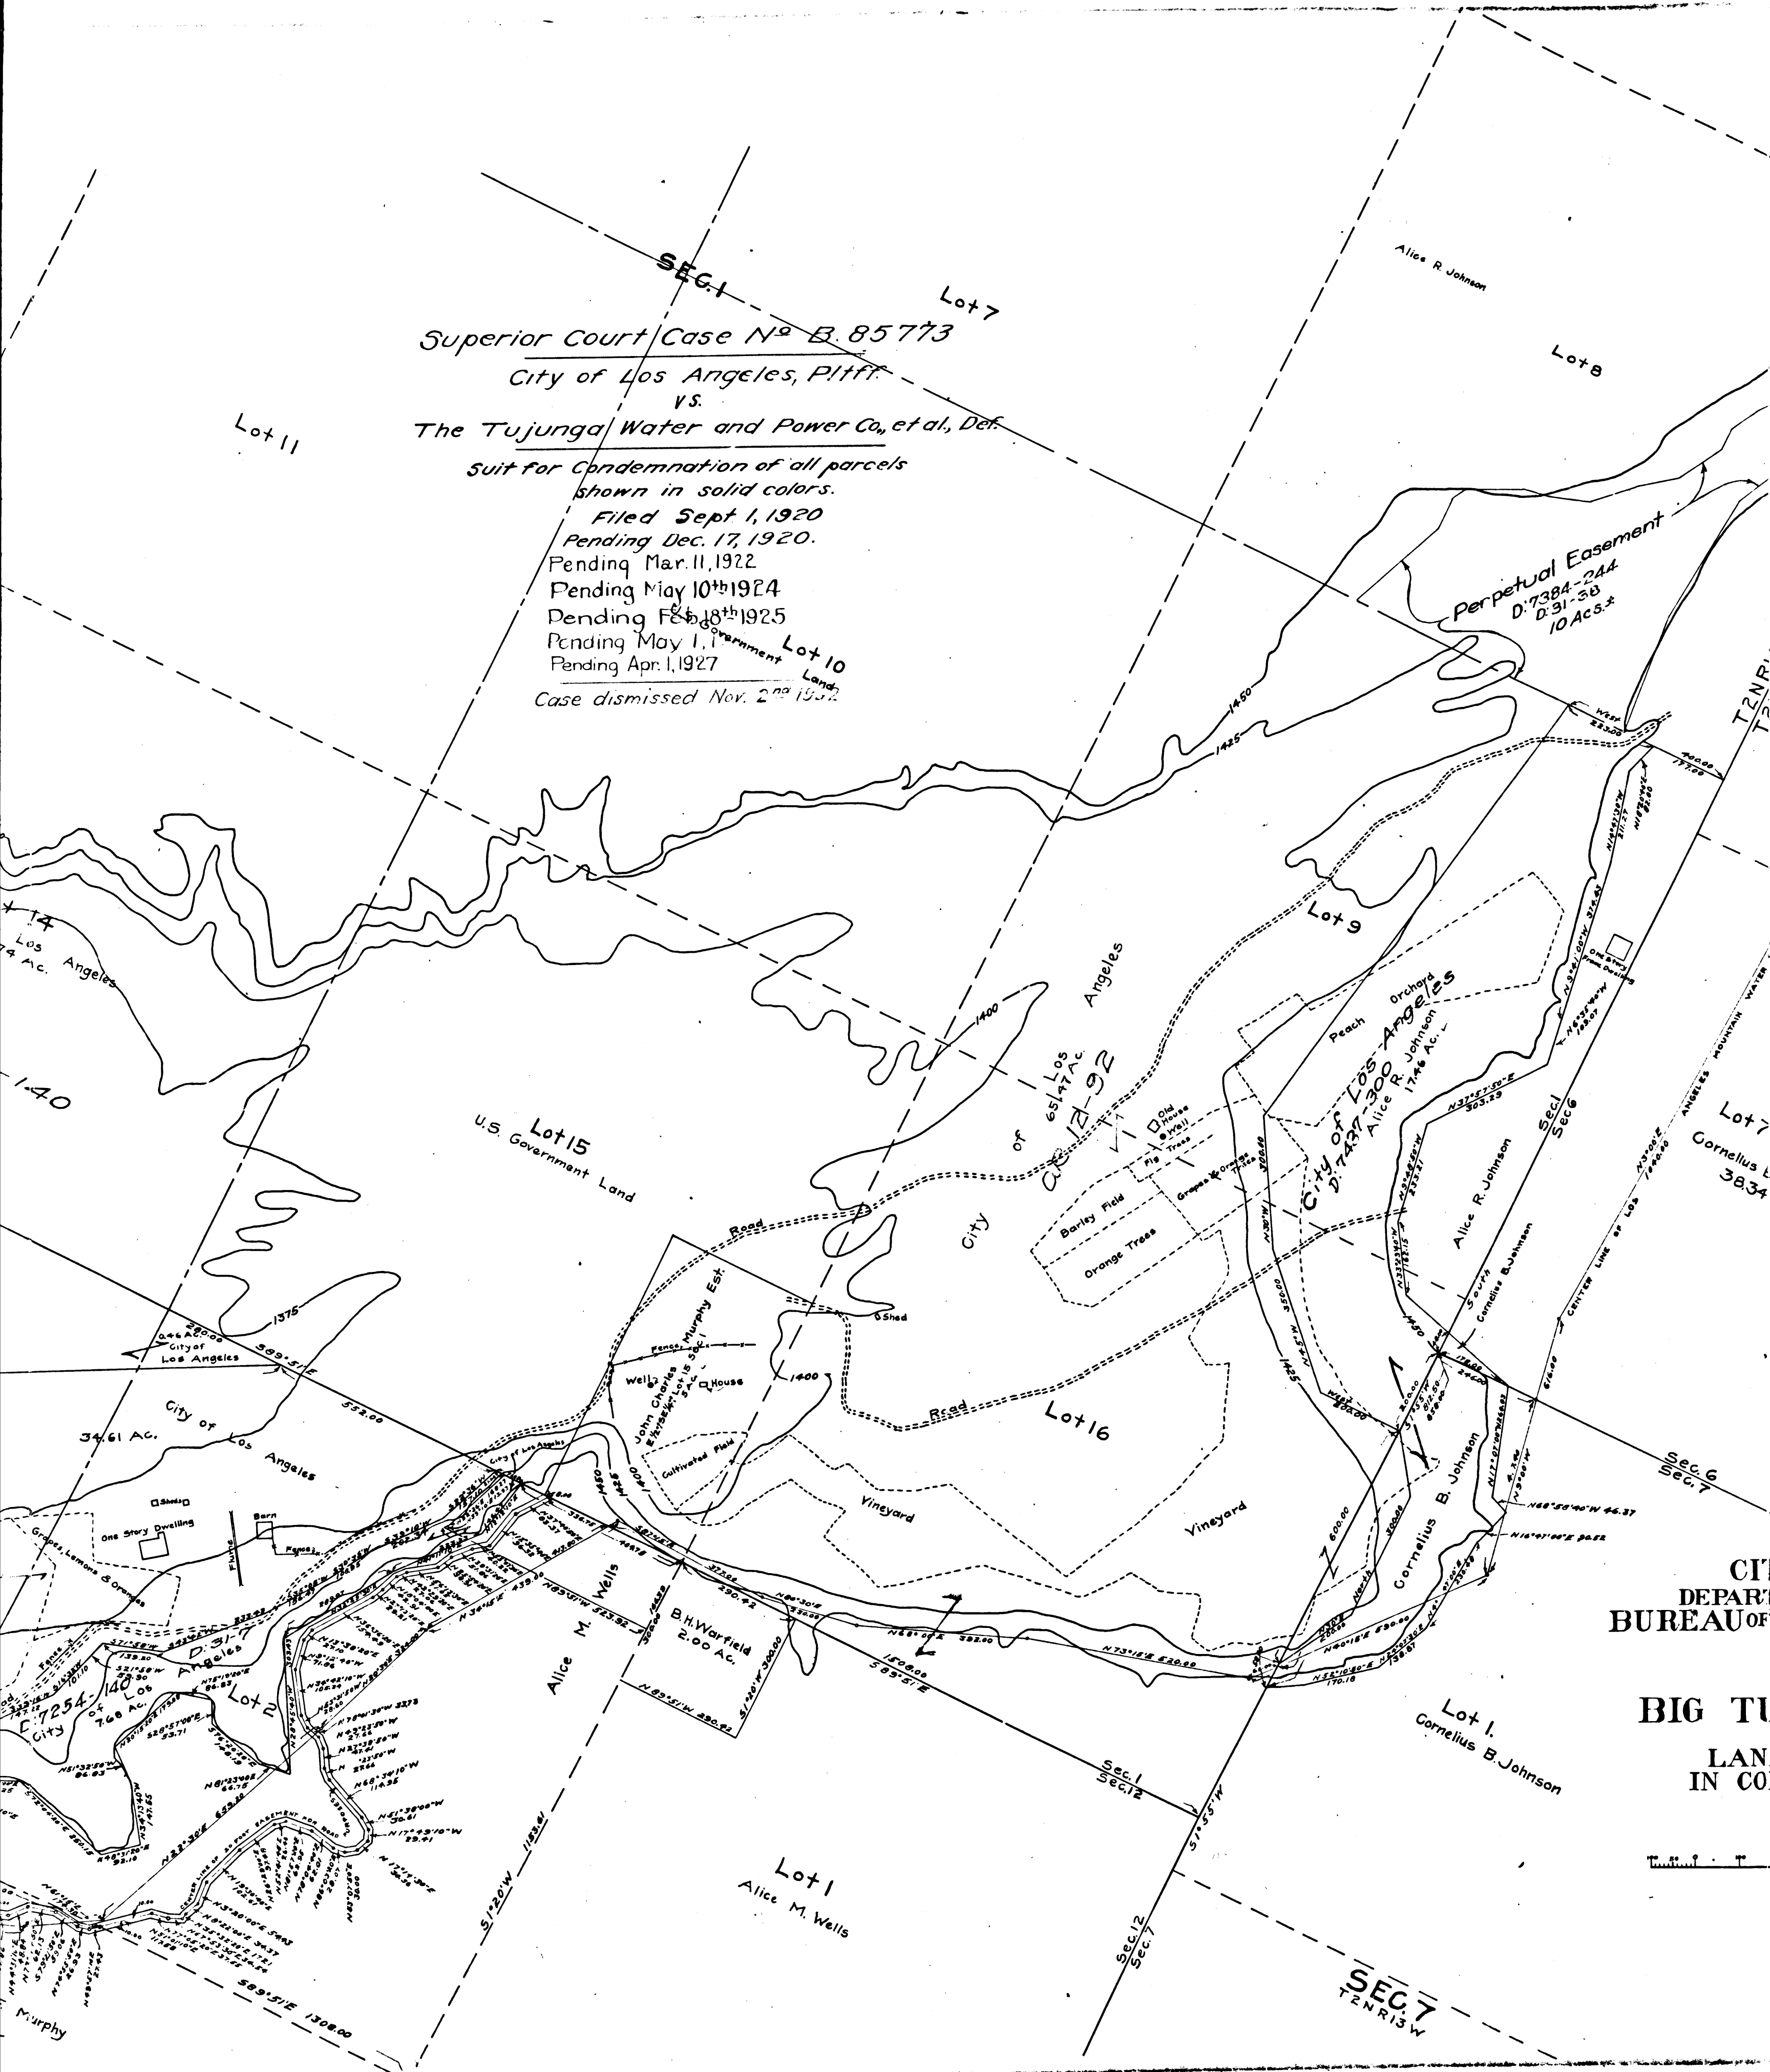


CITY
 DEPARTMENT
 BUREAU OF

BIG T
LAN
IN CO

3

C.F. 954 -

SEC. 1
 Case No. B. 85773
 Angeles, Pitt
 S.
 and Power Co., et al., Def.
 ation of all parcels
 solid colors.
 Sept 1, 1920.
 Oct. 17, 1920.
 11, 1922.
 10th 1924
 8th 1925
 Government Land

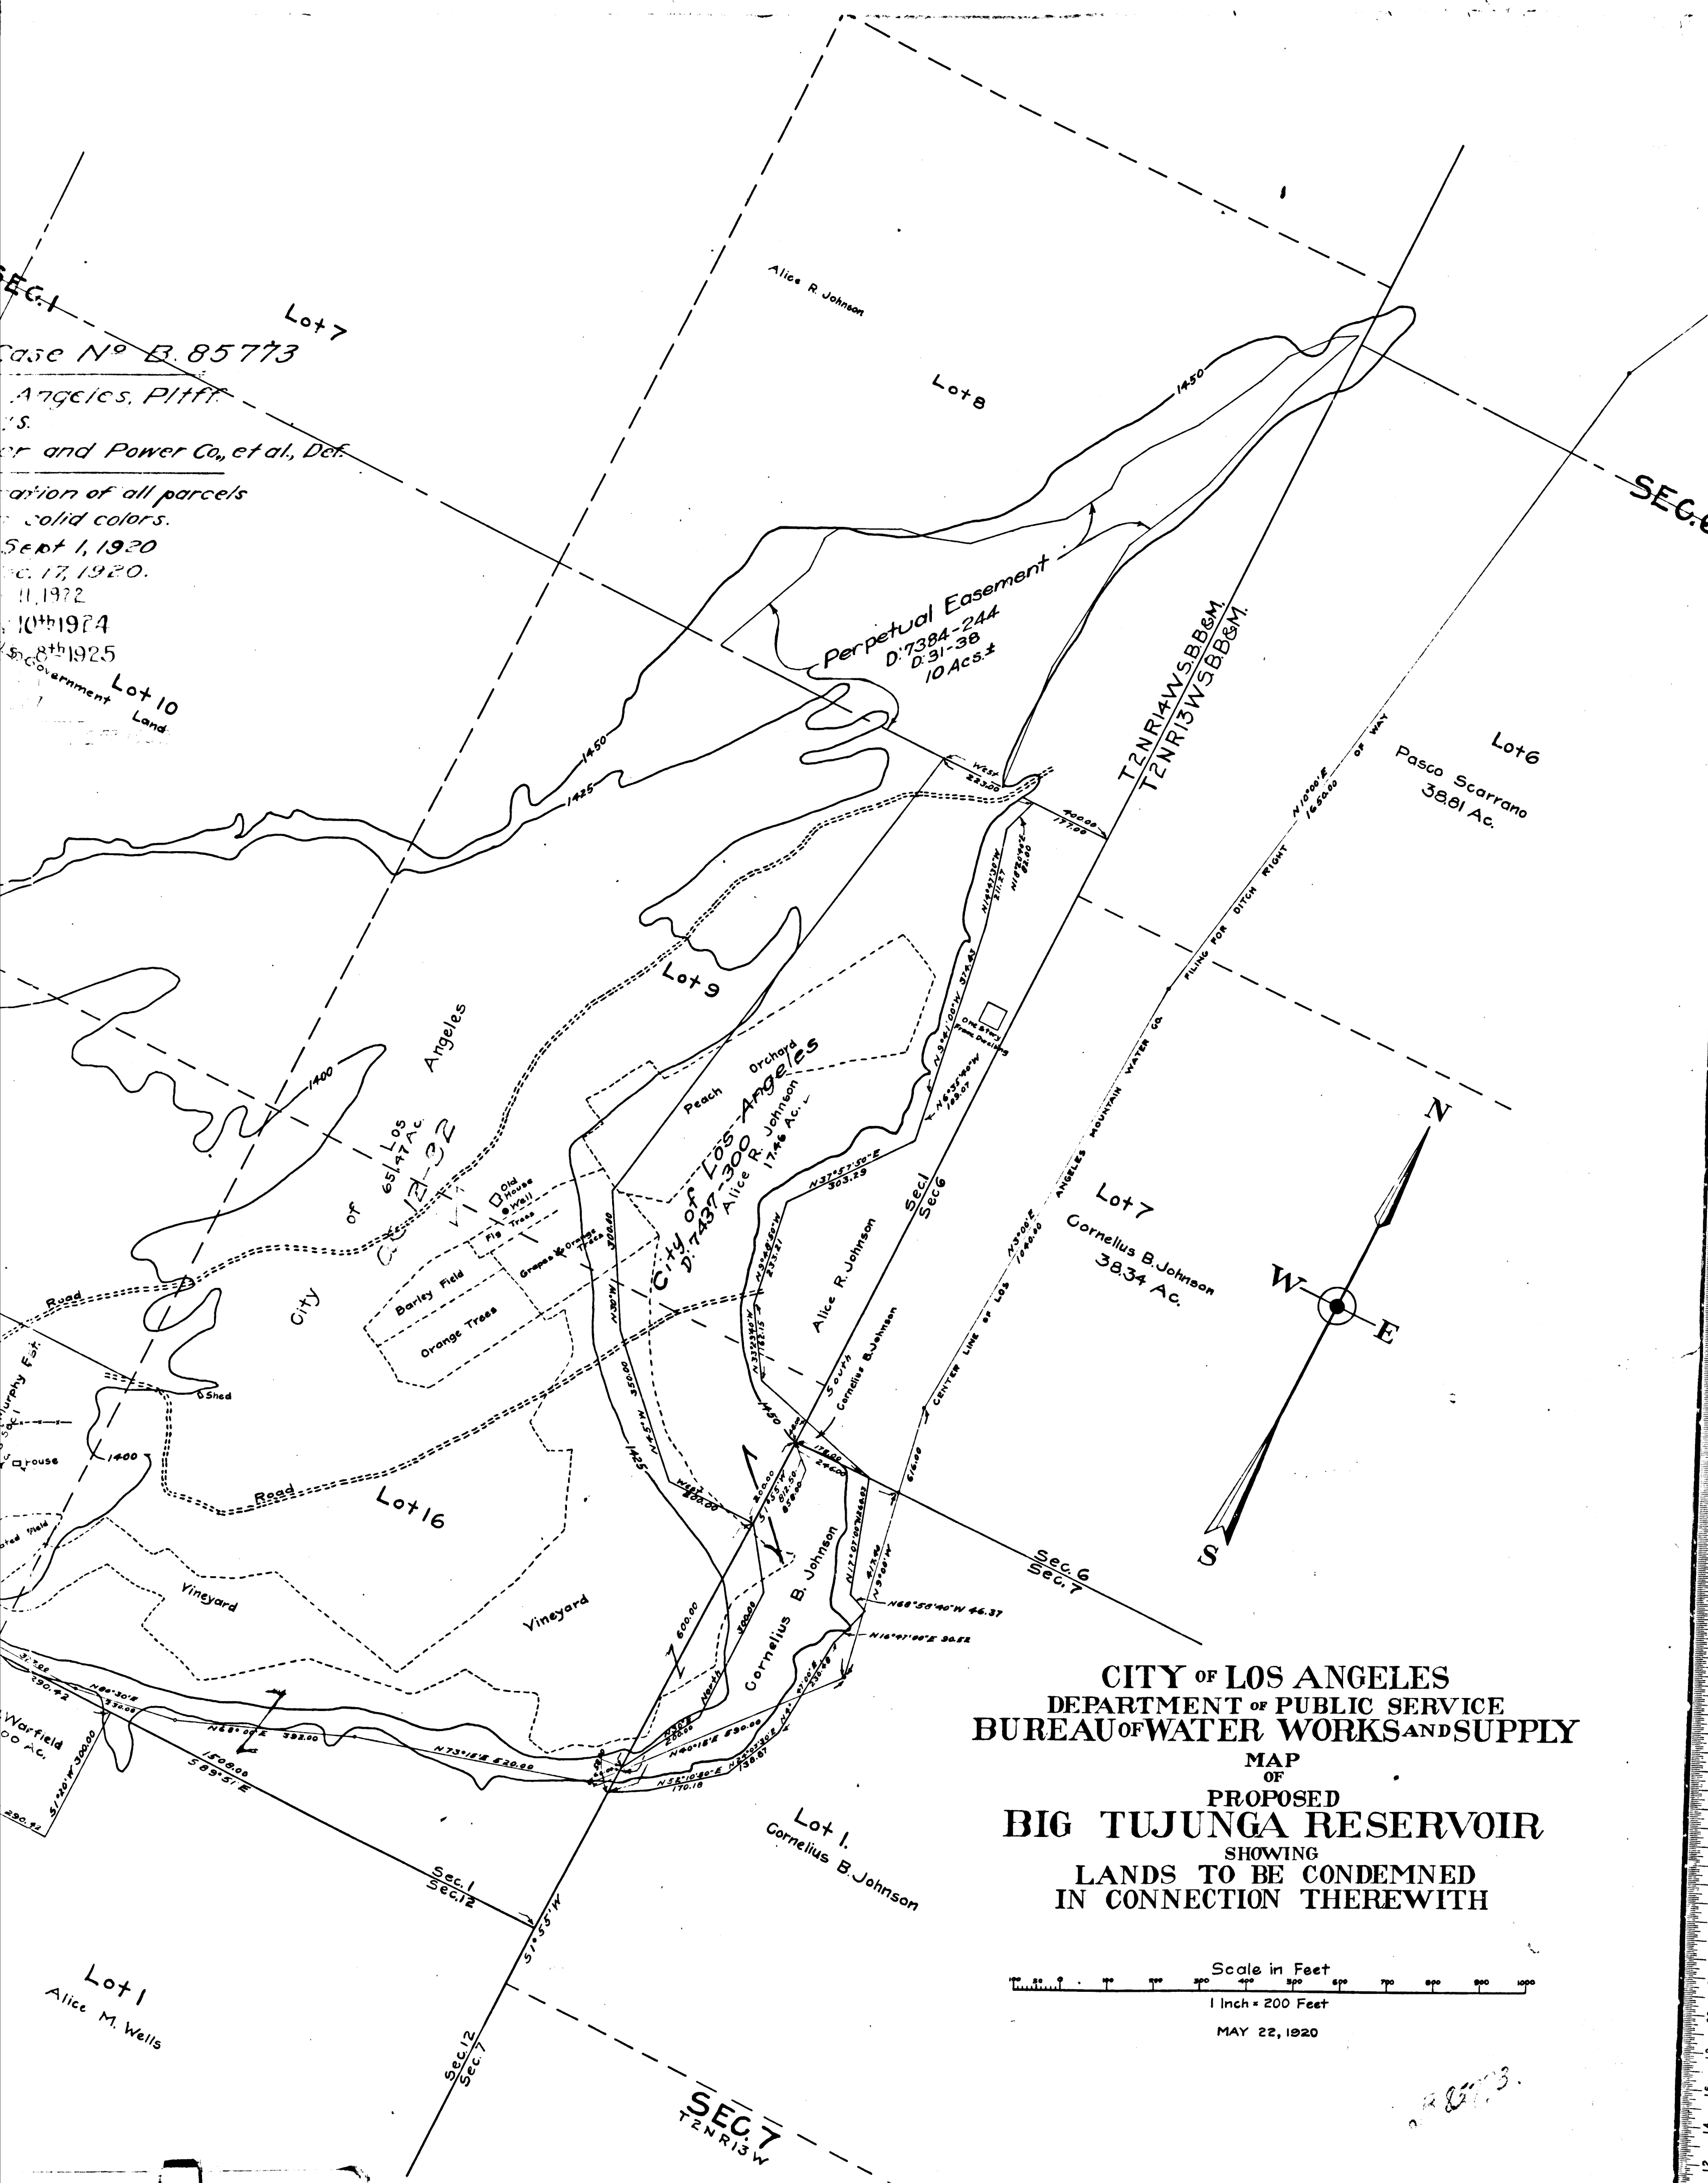

CITY OF LOS ANGELES
DEPARTMENT OF PUBLIC SERVICE
BUREAU OF WATER WORKS AND SUPPLY
 MAP
 OF
PROPOSED
BIG TUJUNGA RESERVOIR
 SHOWING
LANDS TO BE CONDEMNED
IN CONNECTION THEREWITH

Scale in Feet
 1 Inch = 200 Feet
 MAY 22, 1920

4
 C.F. 954 -