

MEMCO PASADENA

957

10TH

MEMCO PASADENA

957

10TH

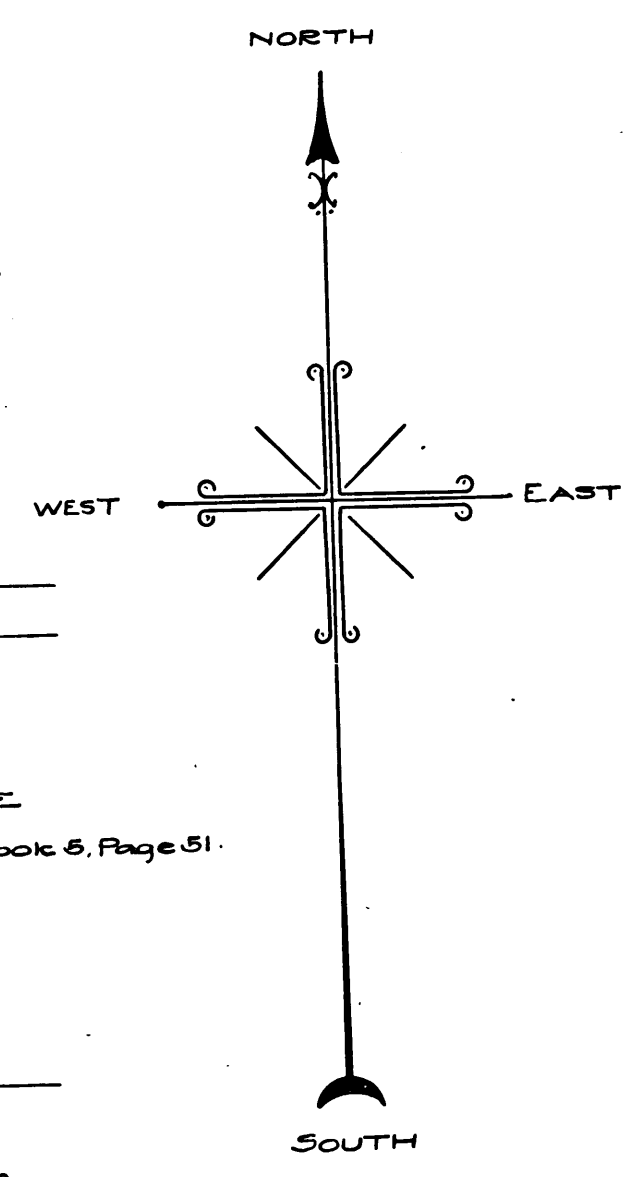
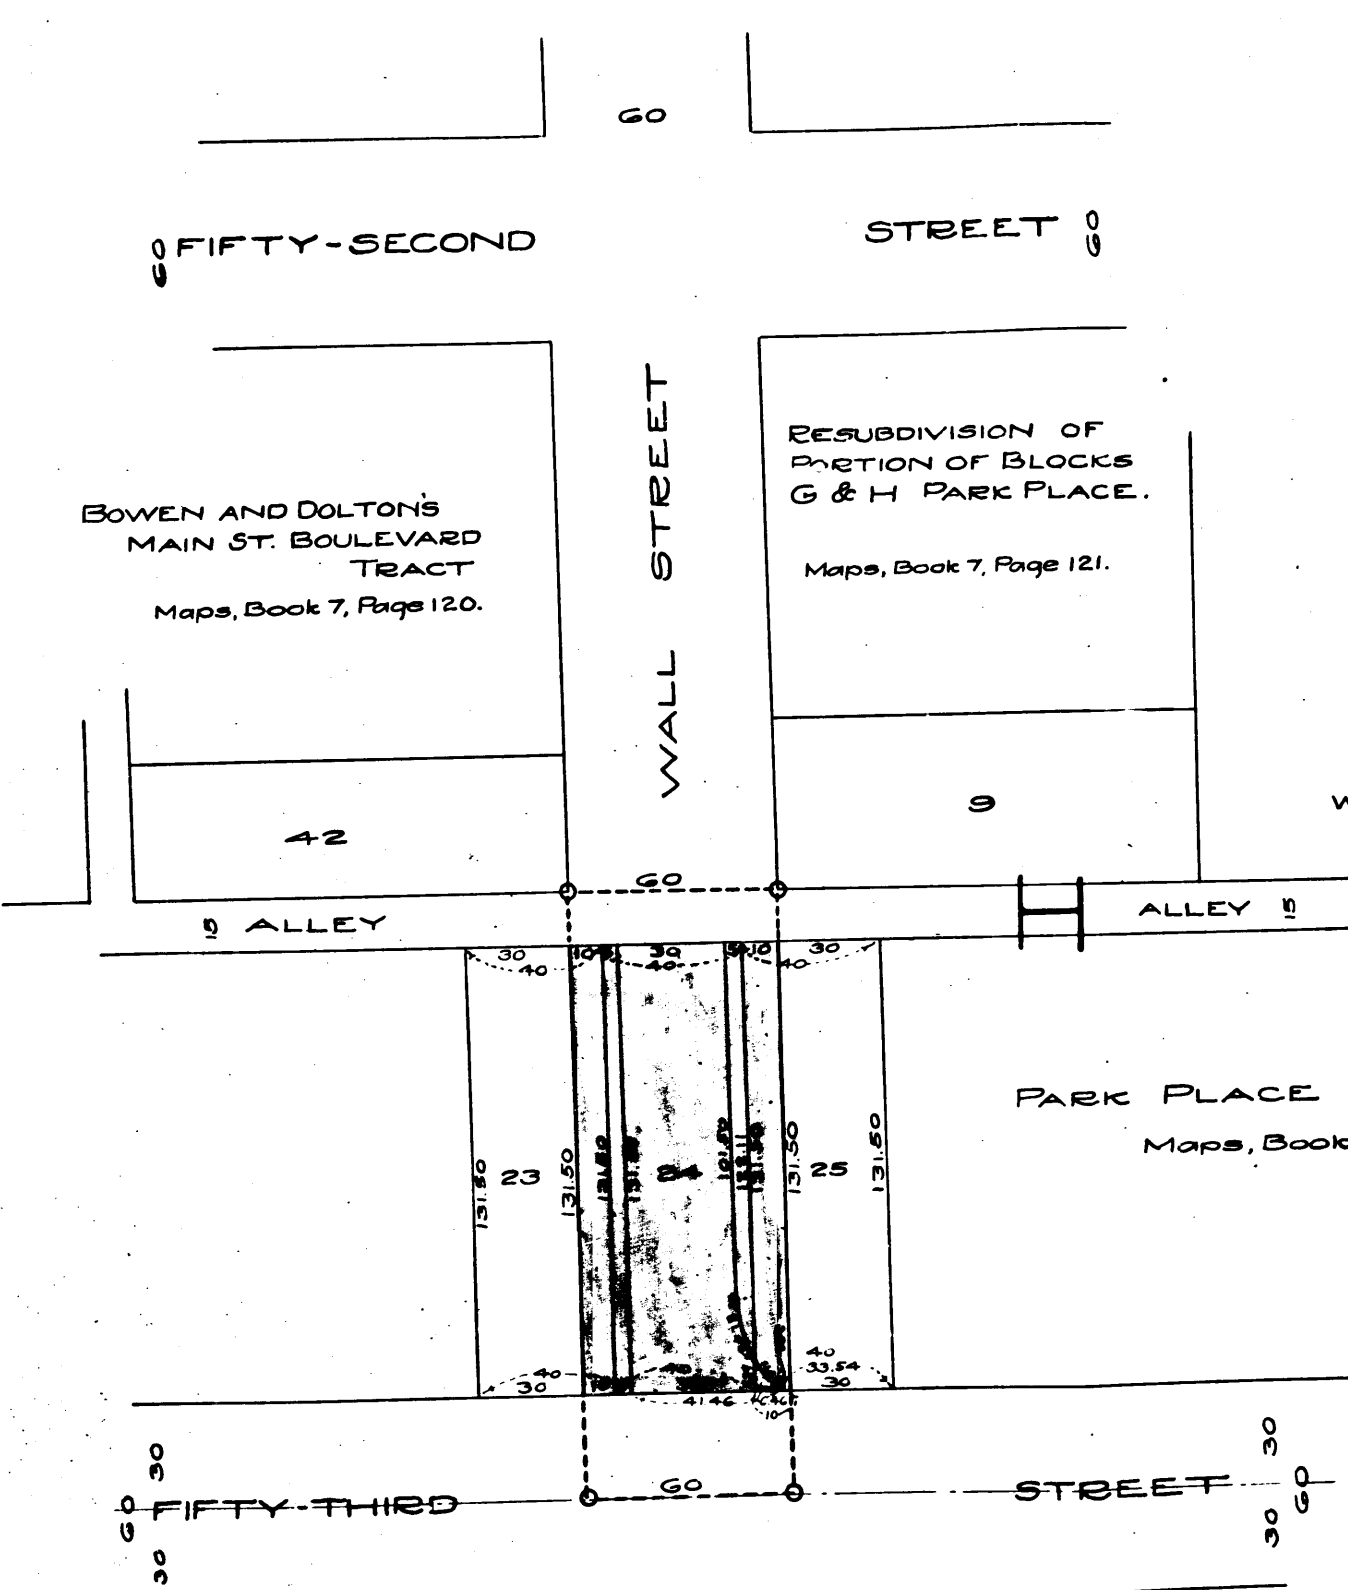


EXHIBIT "C."

MAP
SHOWING LAND TO BE CONDEMNED.
FOR THE OPENING AND EXTENDING OF
WALL STREET
 BETWEEN
FIFTY-SECOND STREET AND FIFTY-THIRD STREET

IN THE
 CITY OF LOS ANGELES, CAL.
 In accordance with Ordinances No's. 42785 and 43371 (New Series)
 John A. Griffin, City Engineer. March, 1922.

Scale:- 1 inch = 50 feet.

Note - Land to be condemned shown colored red.

Superior Court Case No. 105727
 Suit for Condemnation
 Filed May 3rd 1922
 City of Los Angeles, Pltff.
 Vs.
 Ruben Miller, et al Def.

Pending May 13th 1922
 Interlocutory Judgment rendered Jan. 28th 1924
 Pending Mo, 10th 1924
 Pending Feb. 18th 1925

Final judgment in favor of Pltff. rendered September 16th 1924.
 S. 10-33 O.R. 1922-71

C.F. 999