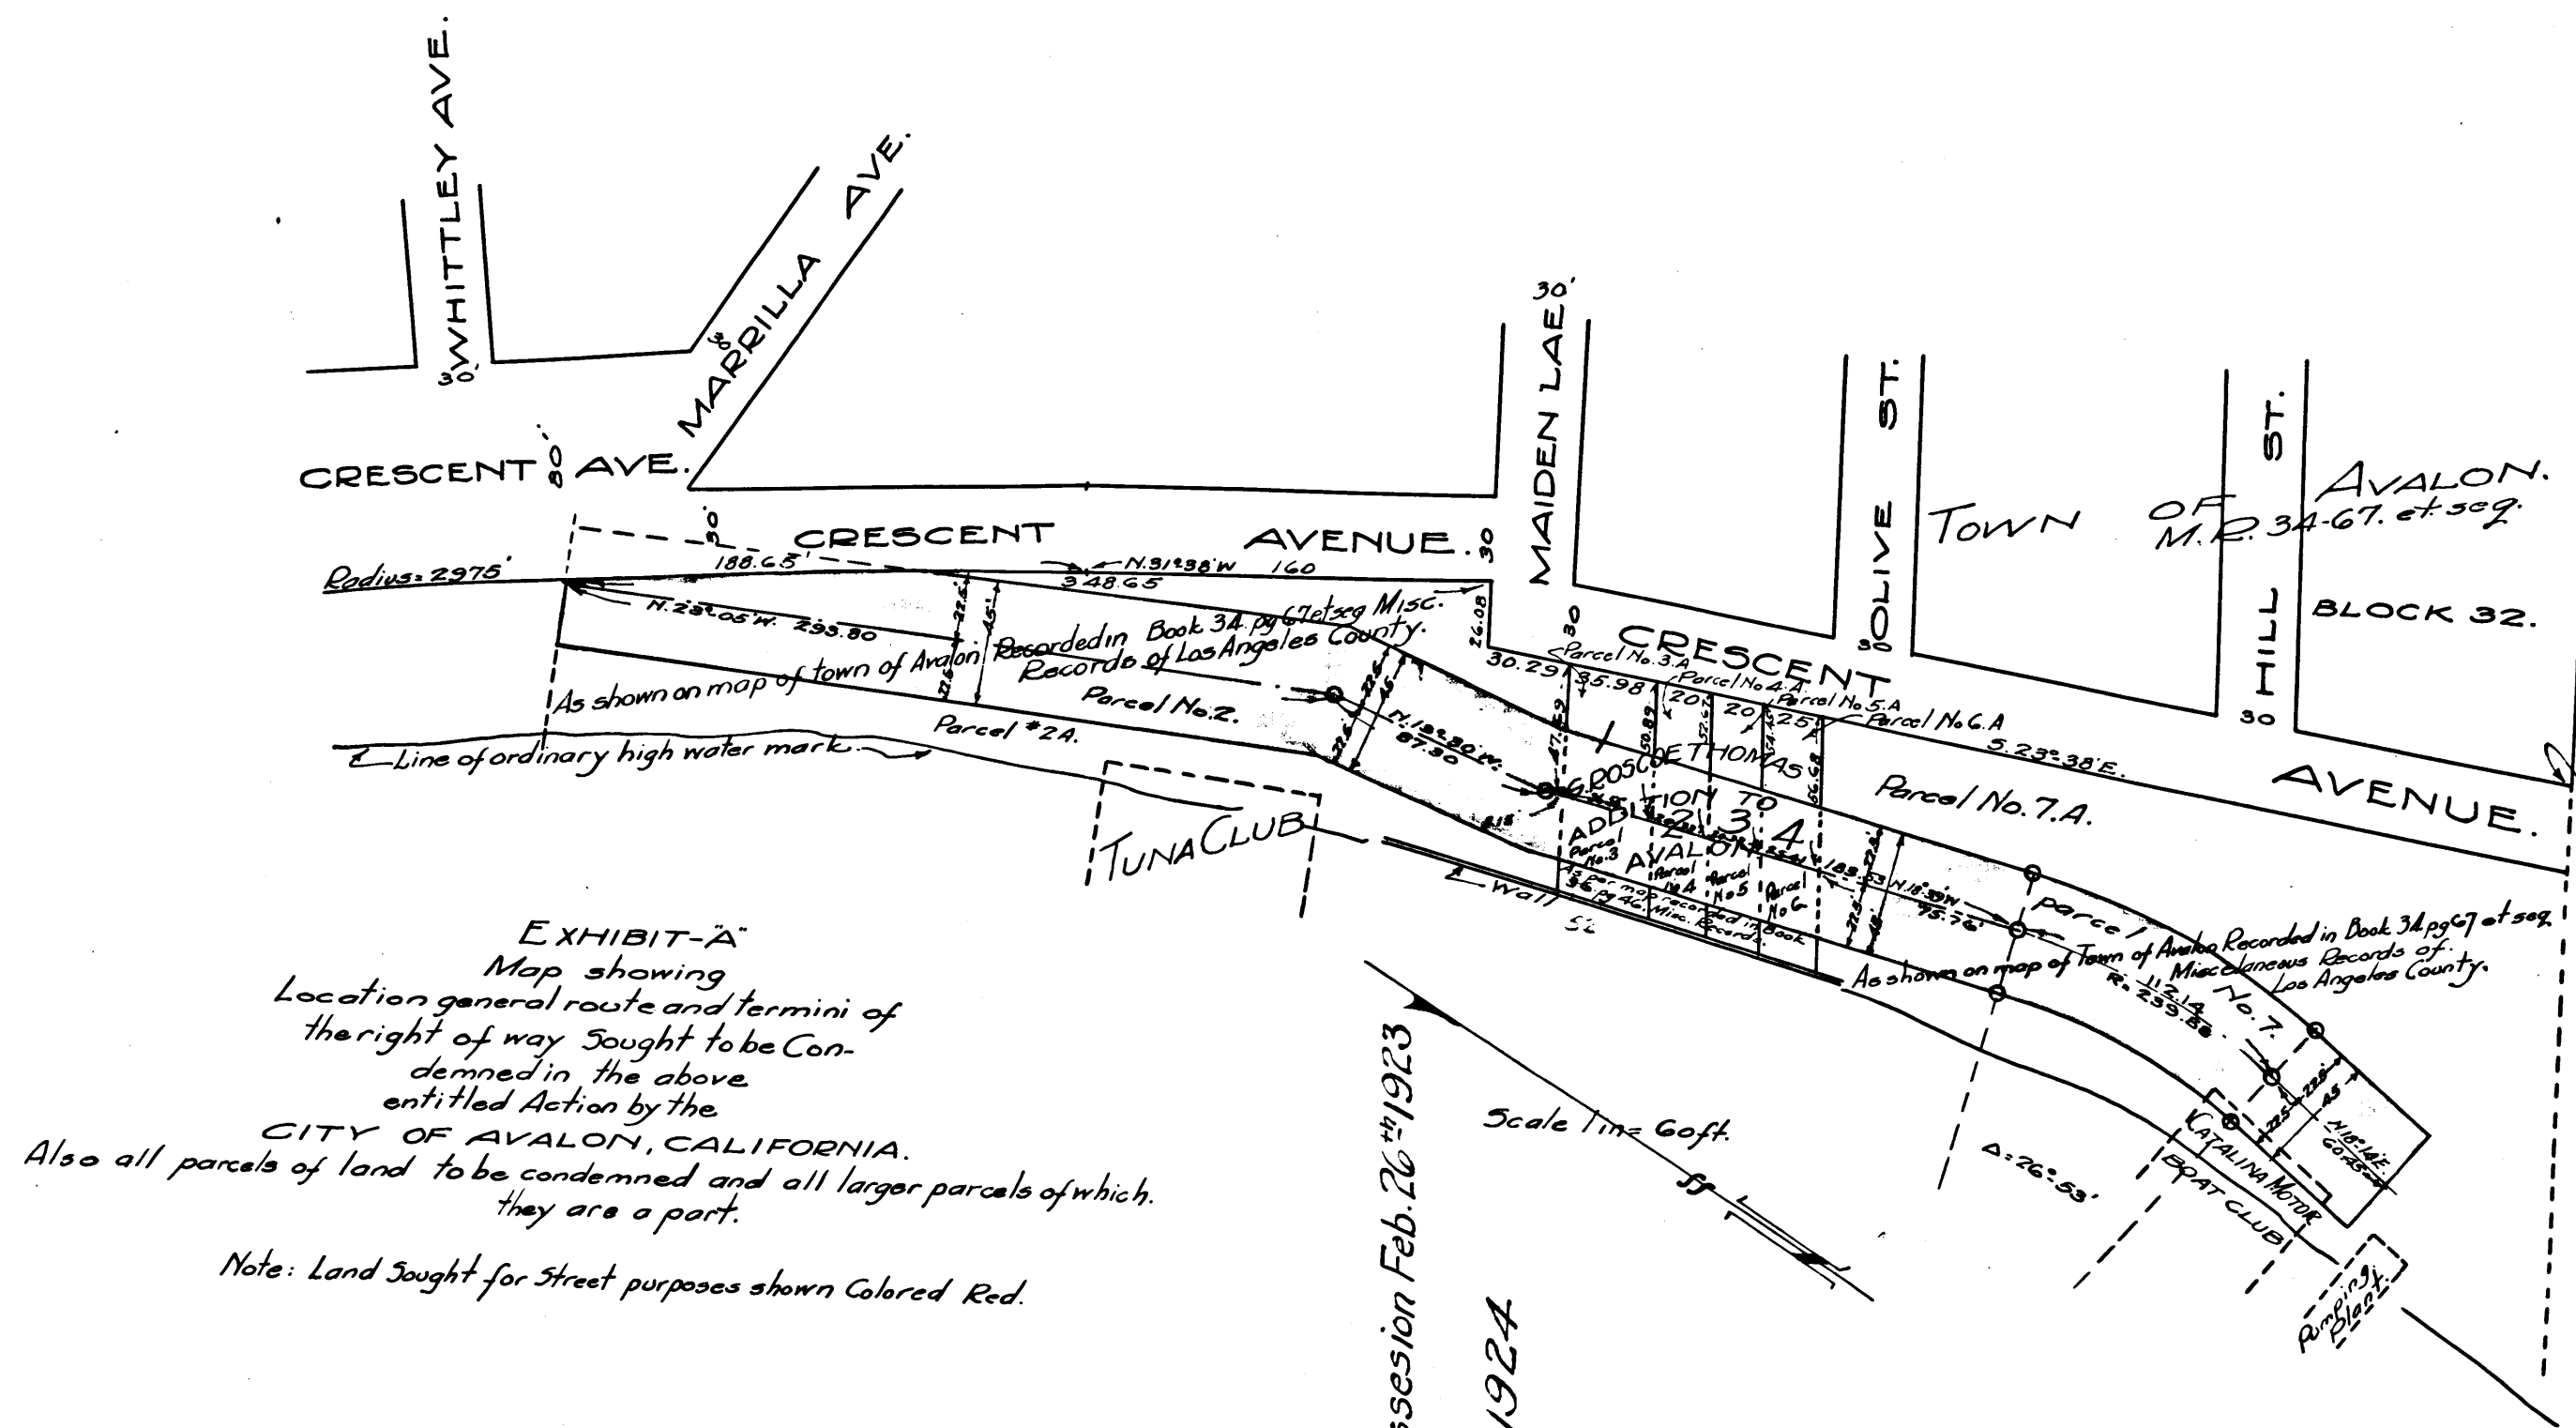


VEMCO  
PASADENA, CALIF.

9 5 7

10TH

2005



**EXHIBIT-A**  
 Map showing  
 Location general route and termini of  
 the right of way Sought to be Con-  
 demned in the above  
 entitled Action by the  
**CITY OF AVALON, CALIFORNIA.**  
 Also all parcels of land to be condemned and all larger parcels of which  
 they are a part.

Note: Land Sought for Street purposes shown Colored Red.

Superior Court Case No 118108.  
 Suit for Condemnation.  
 Filed March 15<sup>th</sup> 1923.  
 City of Avalon, Plaintiff.  
 Vs.  
 Thomas, et al. Def.

Order authorizing Pltff. to take immediate possession Feb. 26<sup>th</sup> 1923  
 Pending May 10<sup>th</sup> 1924  
 Final Judgment June 12<sup>th</sup> 1924

Sht. 19  
A-405

Scale 1 in = 50 ft.

Northwesterly line of Lot 3, Block 32 Town of Avalon,  
 as per map recorded in Book 34, Page 67 et seq.,  
 Miscellaneous Records of Los Angeles County.

C.F. 1026 -

VEMCO  
PASADENA, CALIF.

9 5 7

10TH

M.L.O.S