

288211 of 1923  
City of Pasadena

50TH

VEMCO  
PASADENA, CALIF.

LS 6

10TH

288211 of 1923  
City of Pasadena


Index # 8

Superior Court Case No. 119586.  
Suit for Condemnation  
Filed March 28<sup>th</sup> 1923.  
City of Pasadena, Plff.  
Vs.  
Boyd, et al. Def.

Interlocutory Judgment on parcel 5 Rendered  
March 21<sup>st</sup> 1924 ~ Pending May 10<sup>th</sup> 1924  
Pending Feb 18<sup>th</sup> 1925

Final judgment on parcel 5 rendered June 18, 1925.  
D:44-241 O.R. 4419-262

Parcel	Parcel #
D:38-123-O.R. 3043-162	2
D:38-136-O.R. 3066-123	4
D:38-90-O.R. 2976-165	7
D:38-49-O.R. 2674-314	6
D:38-71-O.R. 2837-306	1
D:38-52-O.R. 2987-143	

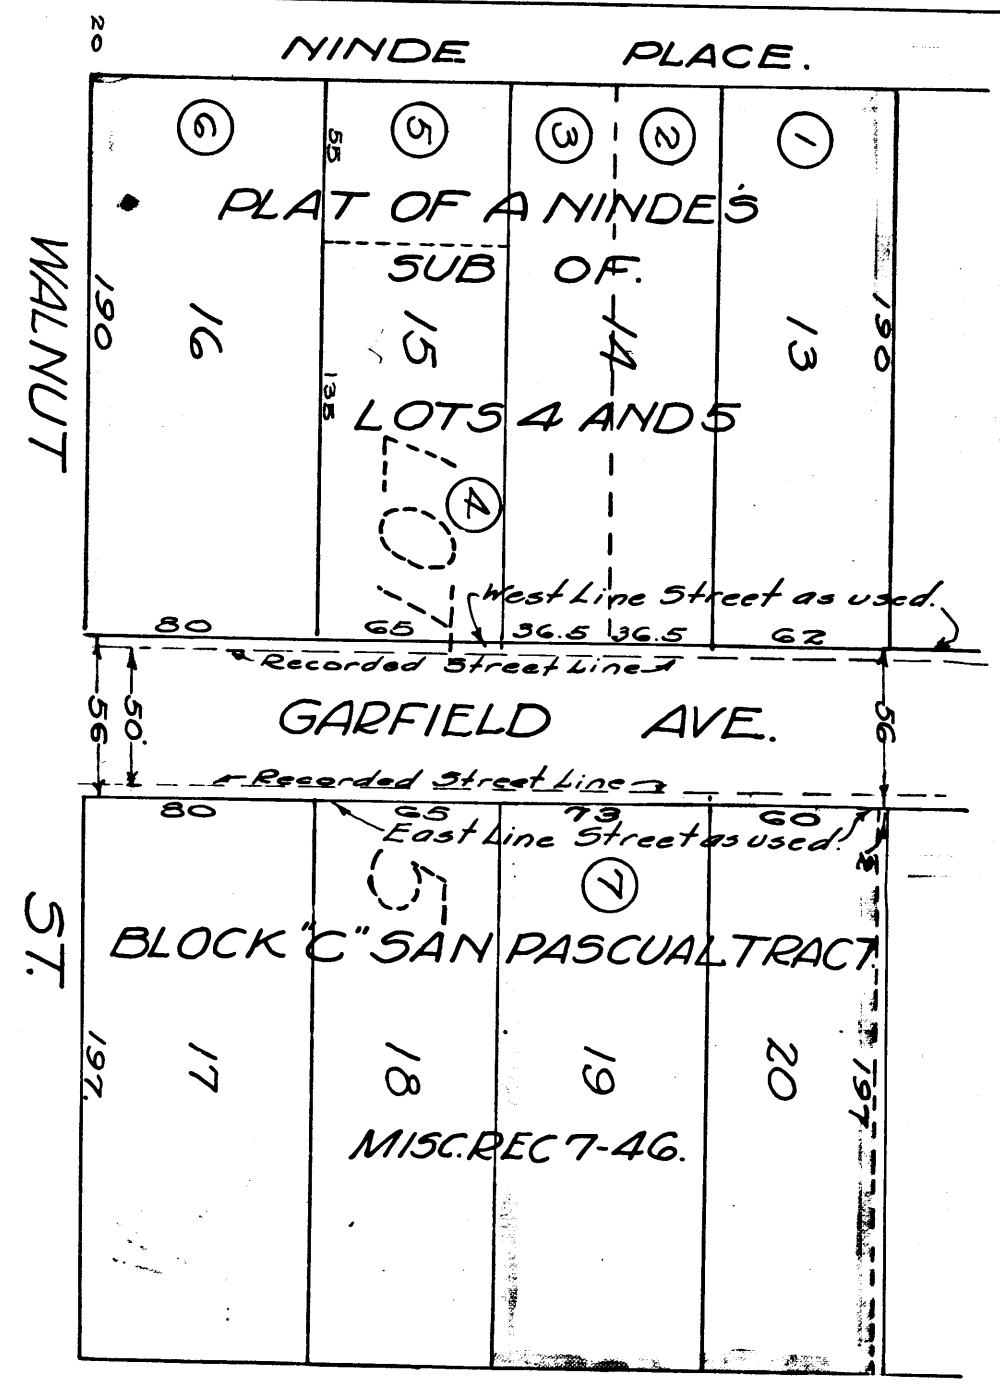

Note: Colored border lines show land to be taken.

Exhibit "B"

DRAWN BY D.S.F.  
CHECKED BY A.F.D.  
FIELD BOOKS  
DESIGNED BY S. W. ...  
APPROVED BY C. ...

CITY OF PASADENA  
OFFICE OF CITY ENGINEER & SUPERINTENDENT OF STREETS  
PLAT OF  
PROPOSED LIBRARY SITE.

DATE March 1923.  
SCALE 1" = 60'  
DRAWING NO.  
G82.

288211 of 1923  
City of Pasadena

LS 6

10TH

C.F. 1032 -

Sht. 42  
A-374