


10TH
957
10TH
957

Superior Court Case No. 130862
Suit for Condemnation
Filed Oct. 23, 1923
City of Pasadena, Plff.
Vs.
Agnes Herring, et al. Def.
Pending Nov. 6, 1923
Dismissal of Case by Plff. Atty. Nov. 14th 1923

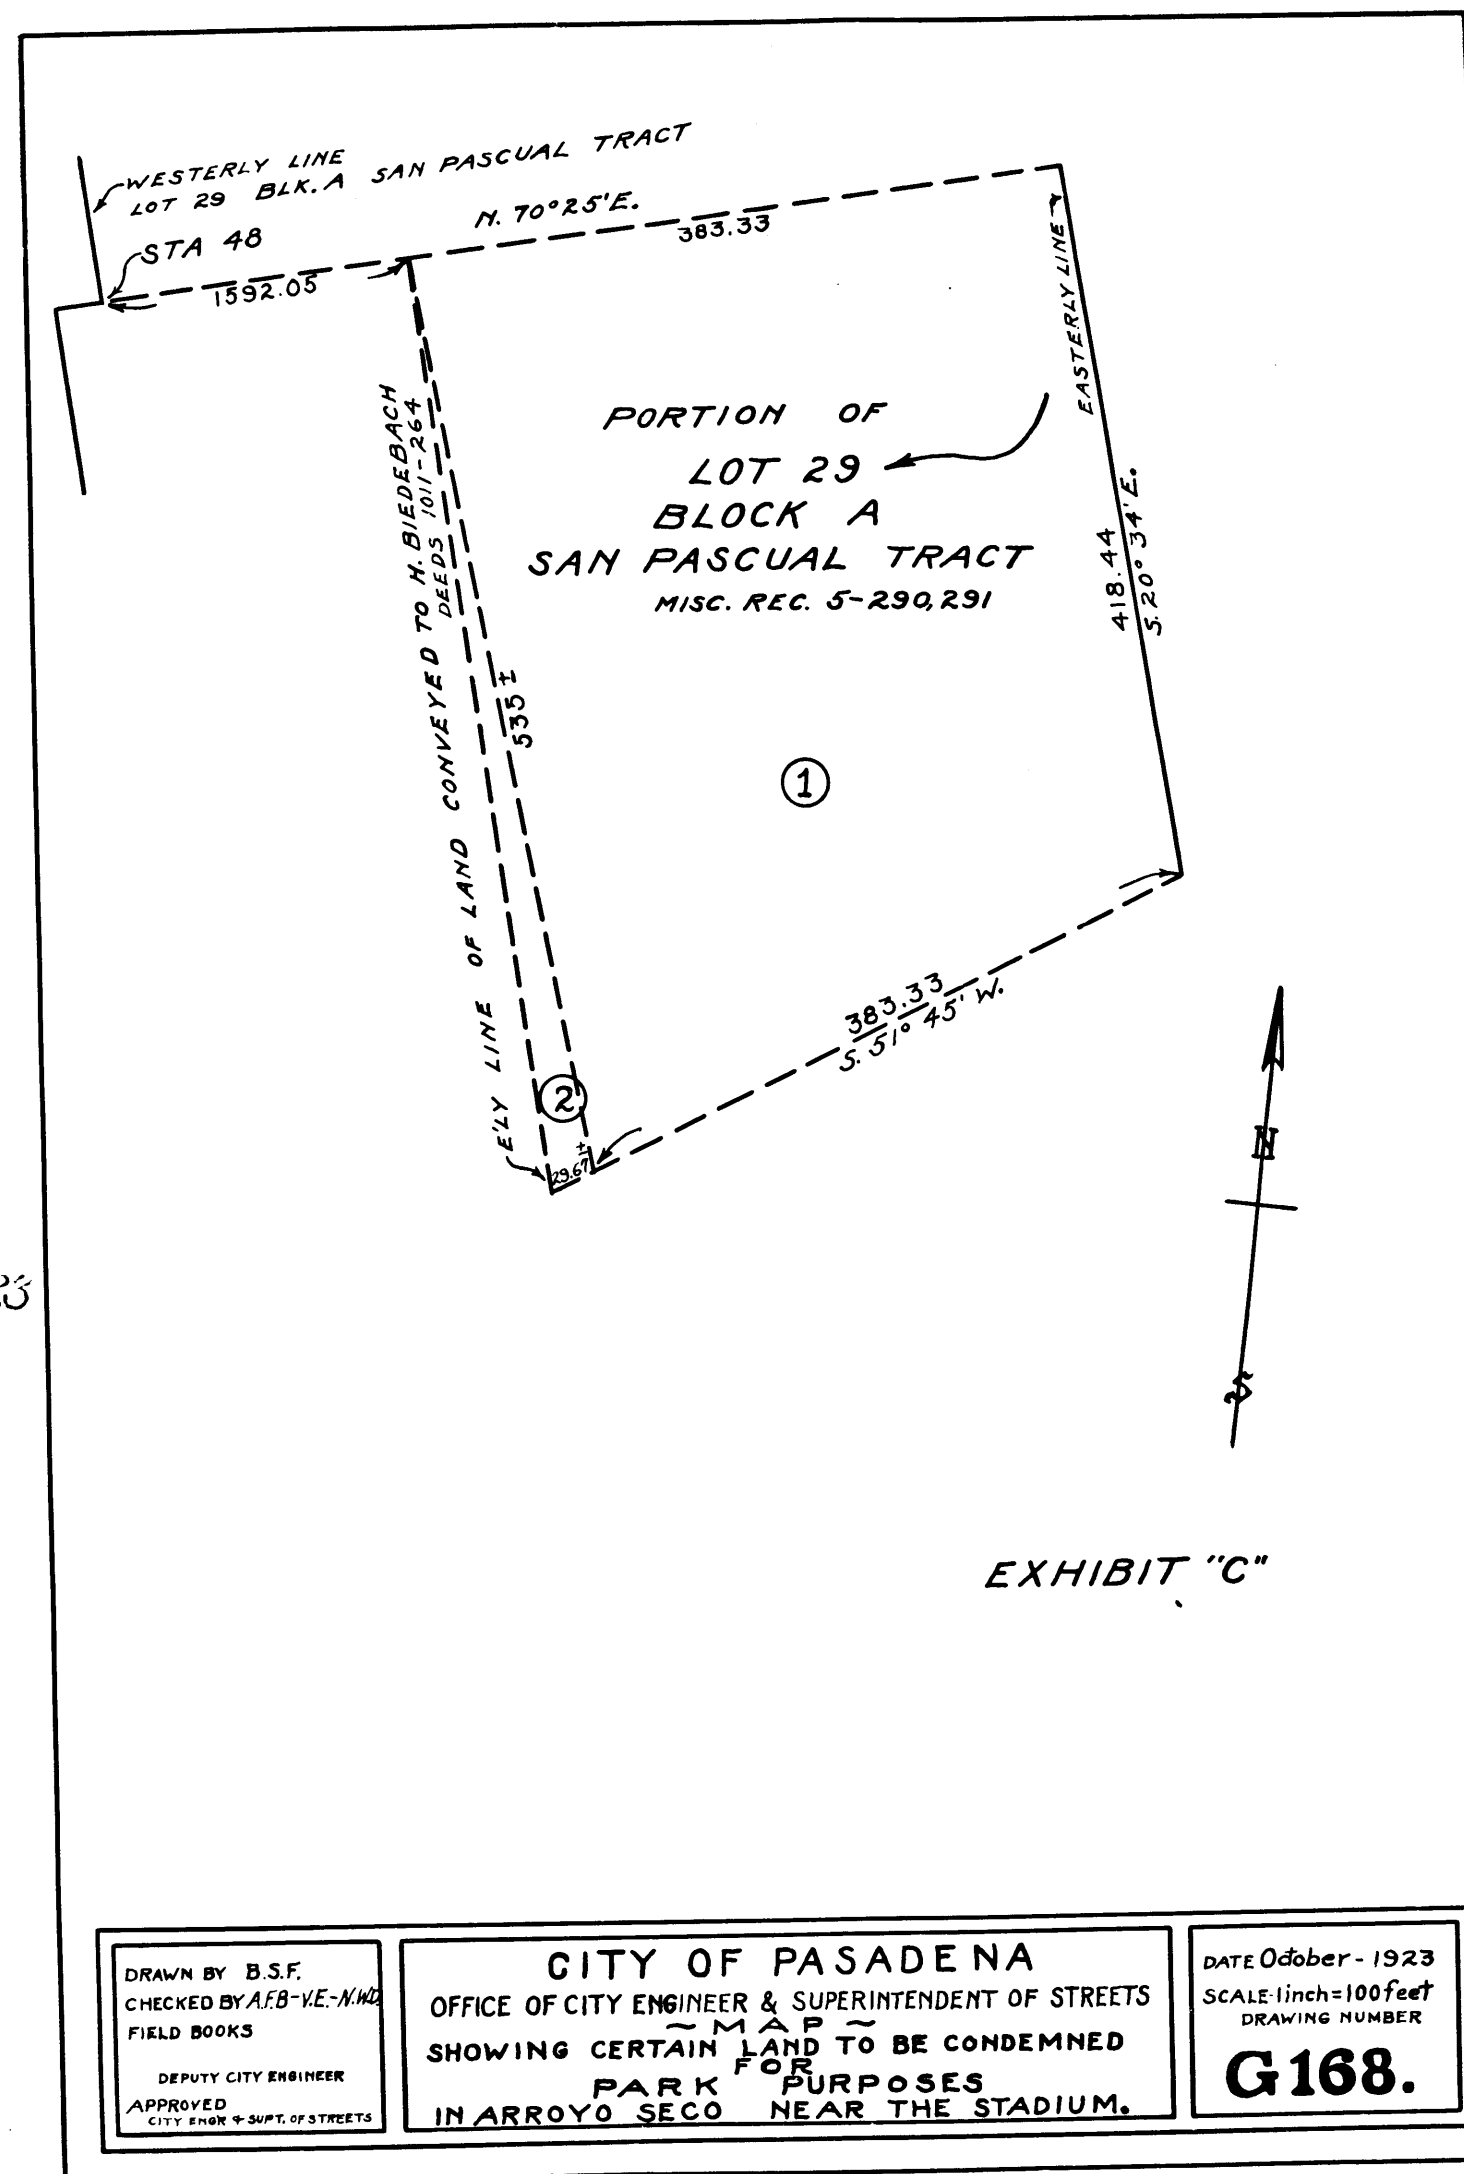

DRAWN BY B.S.F.
CHECKED BY AFB-VE-NWD
FIELD BOOKS
DEPUTY CITY ENGINEER
APPROVED
CITY ENGR & SUPT. OF STREETS

CITY OF PASADENA
OFFICE OF CITY ENGINEER & SUPERINTENDENT OF STREETS
MAP
SHOWING CERTAIN LAND TO BE CONDEMNED
FOR
PARK PURPOSES
IN ARROYO SECO NEAR THE STADIUM.

DATE October - 1923
SCALE 1 inch = 100 feet
DRAWING NUMBER
G168.

C.F. 1054 -

10TH
957
10TH
957