



Oct. 1923 EXHIBIT "C" SCALE 1"=100'

JOHN A. MORTON
CITY ENGINEER

LEGEND
S.P.R.R. Co. TRACKS
P.E.R.R. Co. TRACKS
PROPOSED SHIFT P.E.R.R. Co.
PROPOSED TRACK REMOVAL

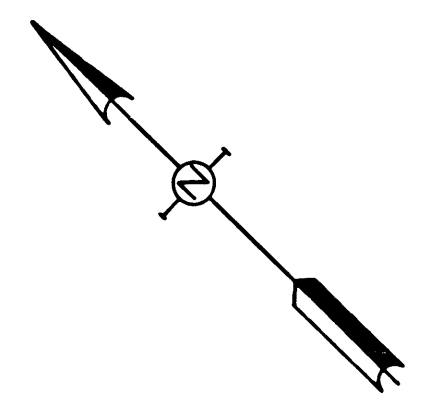

Superior Court Case No. 131082
Suit For Condemnation
Filed Oct. 26, 1923
City of Santa Monica, Plff.
Vs.
So. Pac. Ry. Co. et al., Def
Pending Nov. 9, 1923
Pending May 10th 1924
Final Judgment Dec 30th 1924
D:44-16 U.P. 2-B1B-155

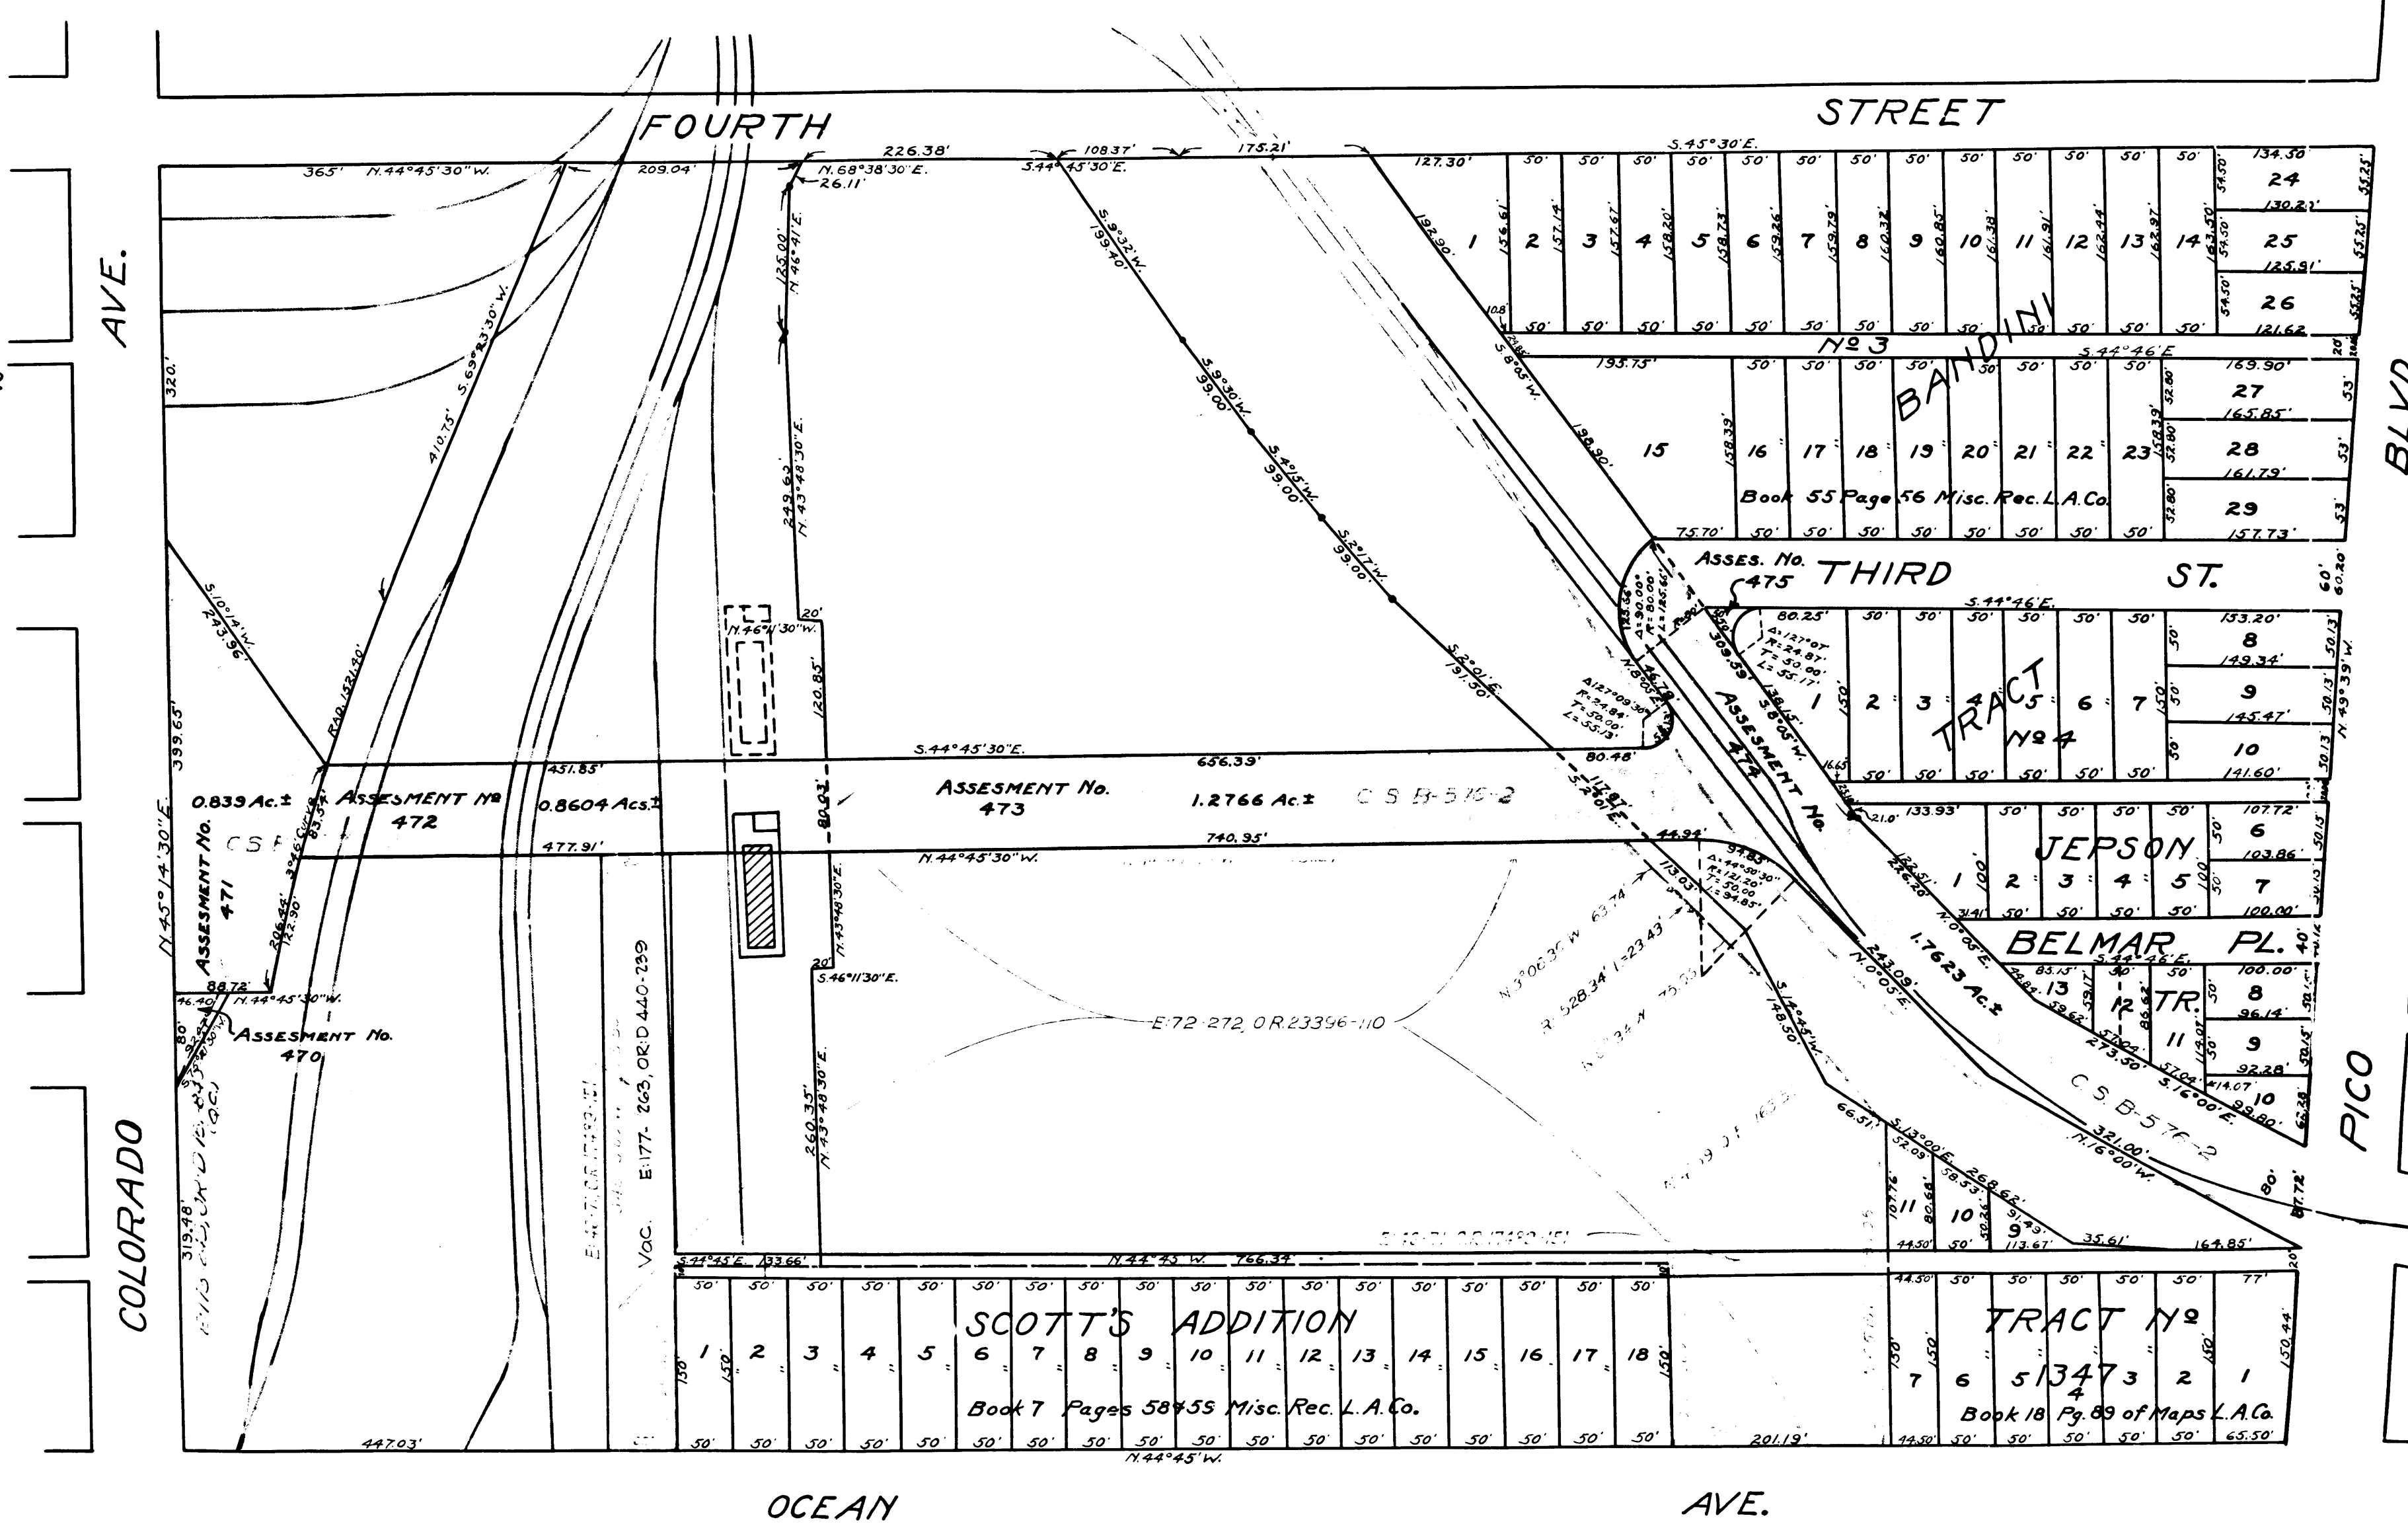

C.F. 1055 -

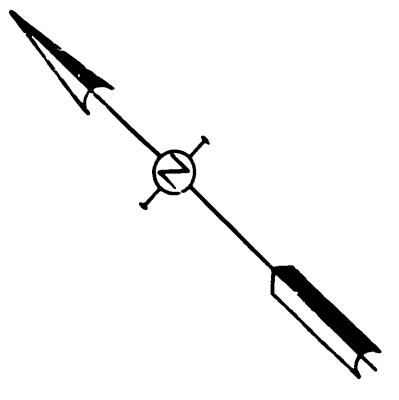




EXHIBIT "C"

Oct. 1923

SCALE 1"=100'

JOHN A. MORTON
CITY ENGINEER

LEGEND
 S.P.R.R. Co. TRACKS ———
 P.E.R.R. Co. TRACKS - - - - -
 PROPOSED SHIFT P.E.R.R. Co. TRACKS - - - - -
 PROPOSED TRACK REMOVAL OR SHIFT - - - - -

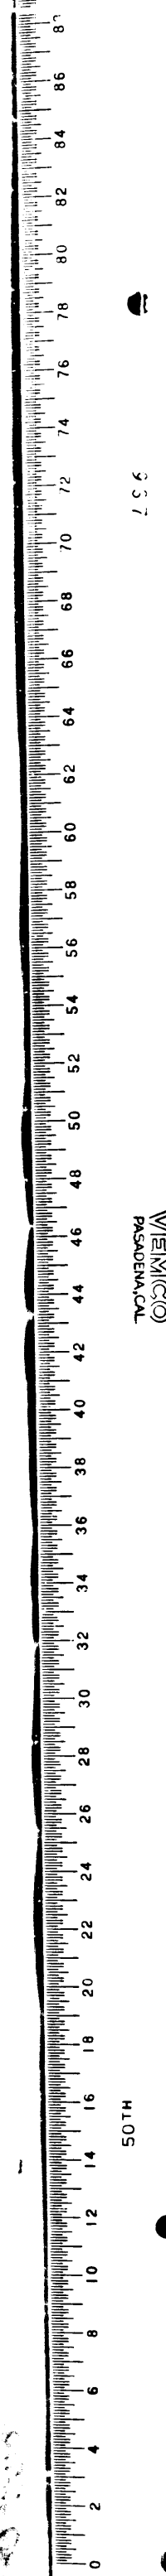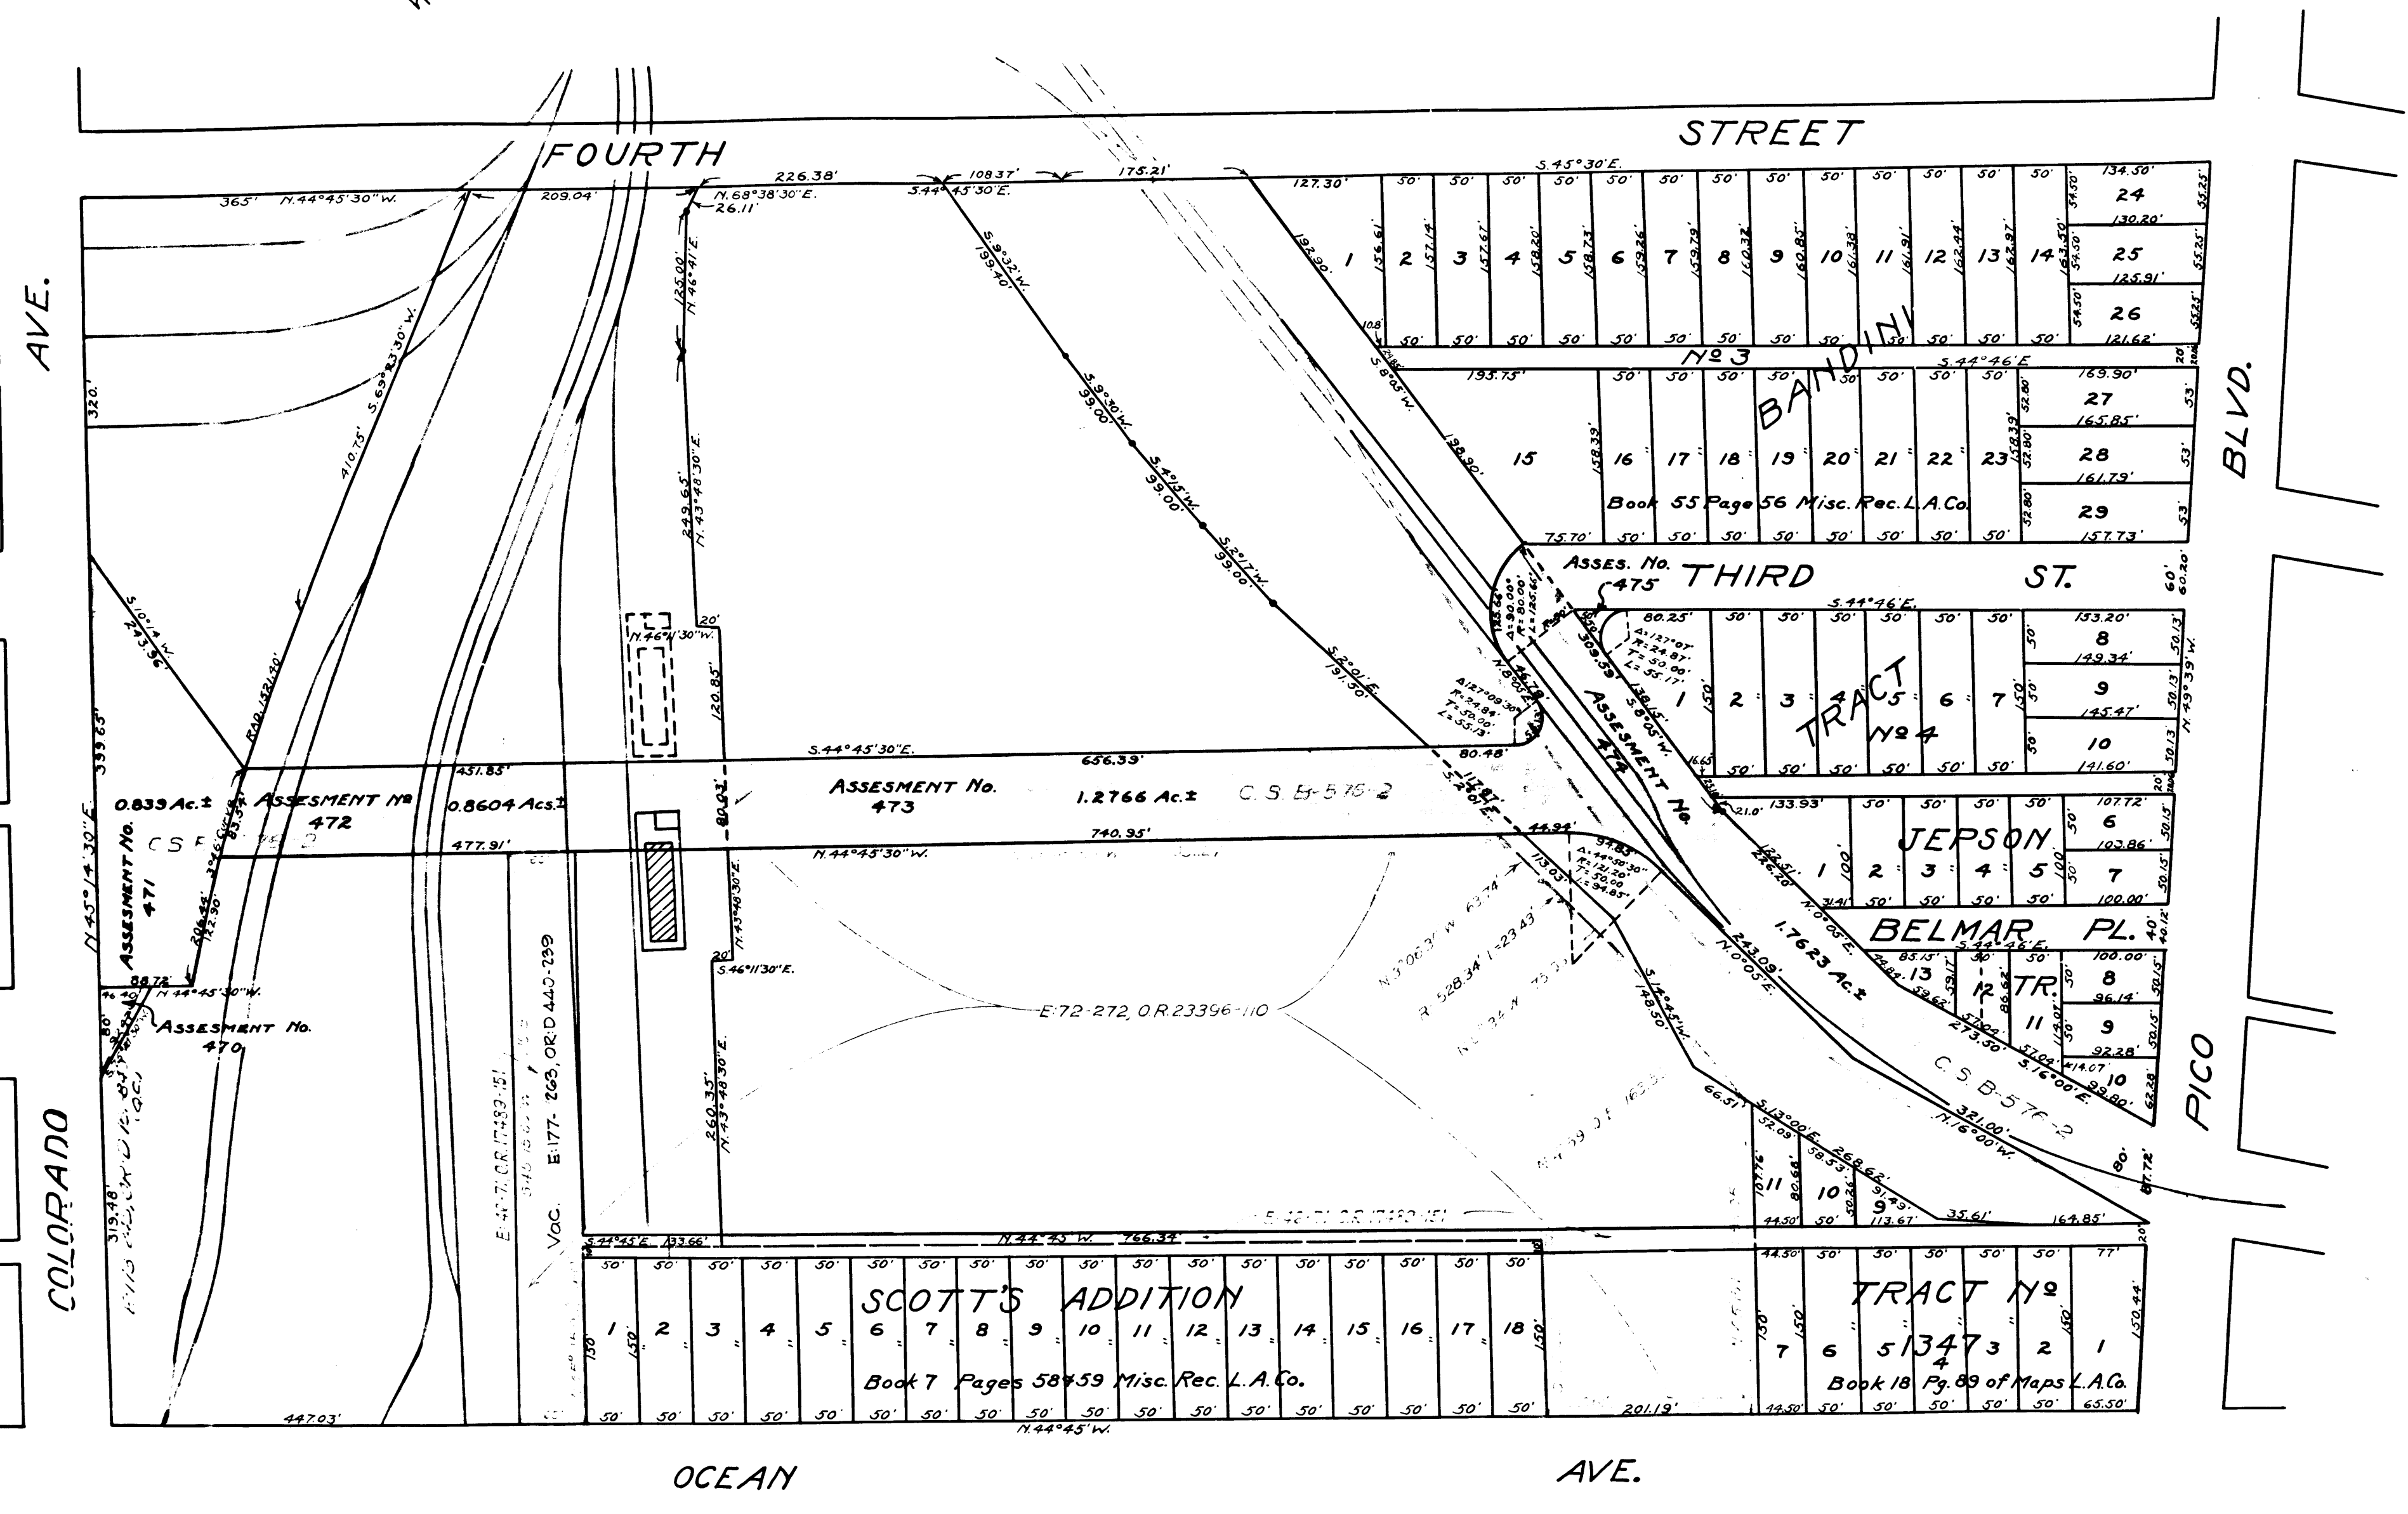

MEMPHIS
PLANNING CO.

C.F. 1055 -

sht. 21