


50TH

VEMCO PASADENA, CAL.

LS 6

H101

C.F. 1079 -

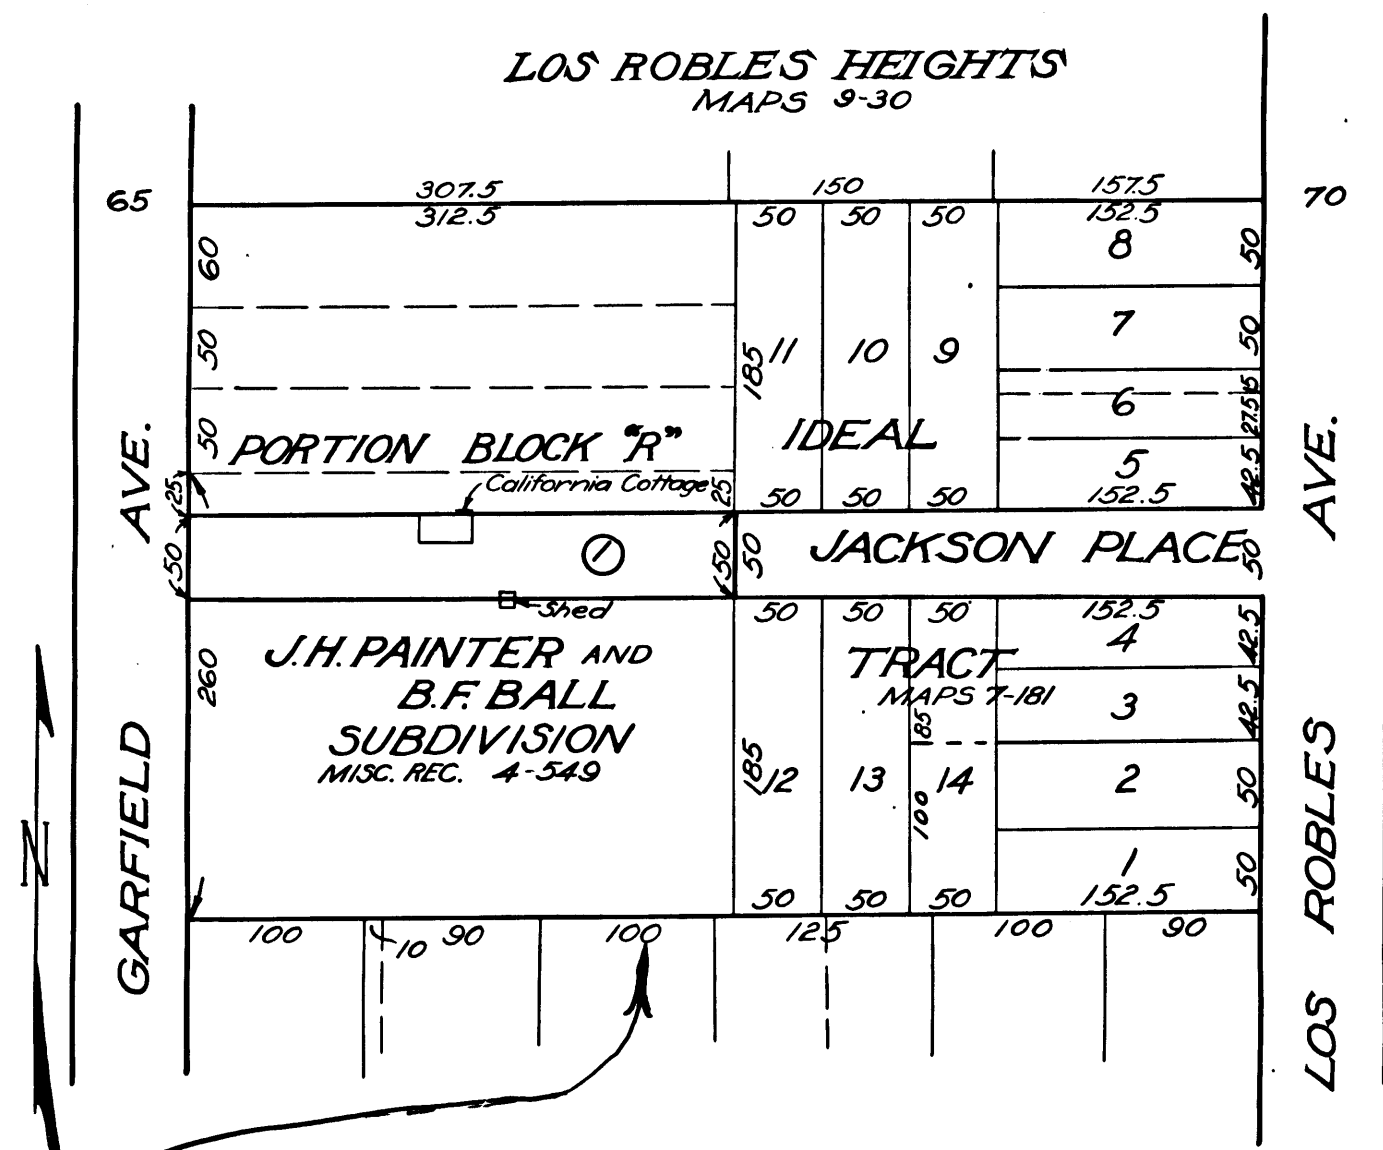



Note: Shaded portion shows land to be condemned for street purposes.

Exhibit "C"

Superior Court Case No. 134635
 Suit for Condemnation
 Filed Jan 11th 1924
 City of Pasadena Plff
 Vs
 Rebecca S. Cowgill et al Def.

Pending Jan 31st 1924
 Interlocutory Judgment Mar. 21st 1924
 Pending May 10th 1924
 Dismissal Filed July 31st 1924

DRAWN BY B.E.C. CHECKED BY A.F.B. FIELD BOOKS 226 APPROVED <small>CITY ENGINEER</small>	CITY OF PASADENA OFFICE OF CITY ENGINEER & SUPERINTENDENT OF STREETS Opening & Extending JACKSON PLACE Los Robles Ave. to Garfield Ave.	DATE JUNE 1923 SCALE 1" = 100' DRAWING NUMBER G-136
---	---	---

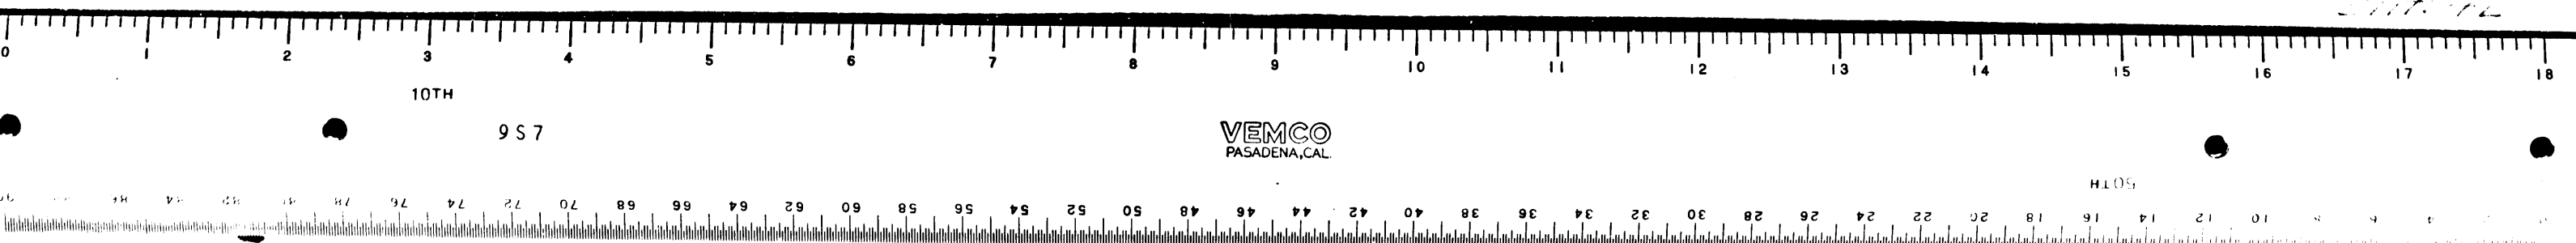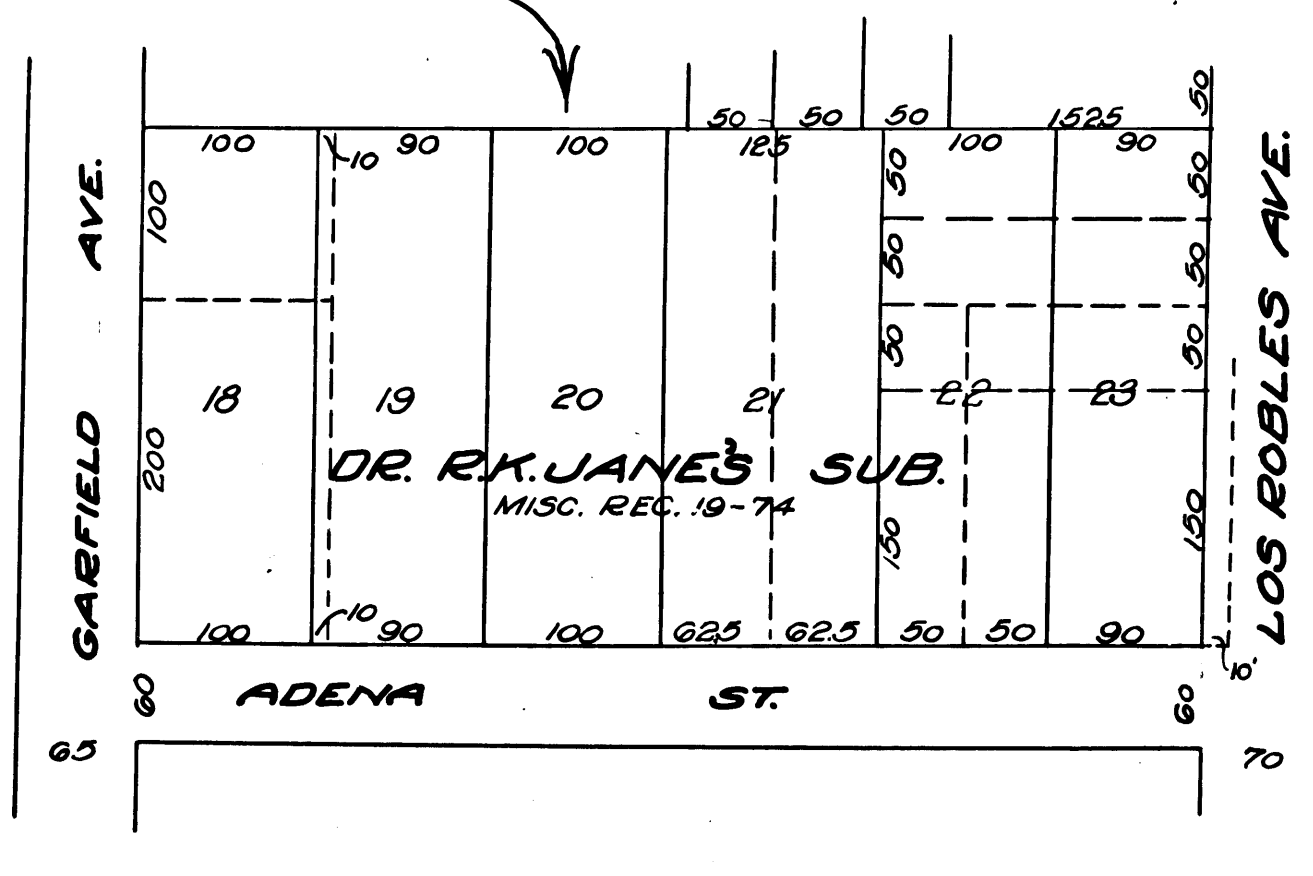

10TH

9S 7

VEMCO PASADENA, CAL.

H105