

DIVISION

CAZADOR STREET

CAZADOR STREET

41

**MAP**  
 SHOWING LAND TO BE CONDEMNED FOR  
 THE  
 OPENING AND EXTENDING  
 OF  
**AVENUE THIRTY**  
 BETWEEN  
**DIVISION STREET AND CAZADOR STREET**  
 IN THE  
**CITY OF LOS ANGELES**  
 CALIFORNIA

In accordance with Ordinances Nos. 46463 and 47086 (New Series.)  
 JOHN A. GRIFFIN  
 CITY ENGINEER  
 JAN. 1924  
 Scale 1 inch = 50 feet.

NOTE: - LAND TO BE CONDEMNED SHOWN COLORED RED


Superior Court Case No. 137519  
 Suit for Condemnation  
 Filed Feb. 14<sup>th</sup> 1924  
 City of Los Angeles Plff.  
 Vs.  
 Harry Oliver Bursill et al. Def.

Pending March 3<sup>rd</sup> 1924  
 Pending May 10<sup>th</sup> 1924  
 Pending July 18<sup>th</sup> 1925

Final Judgment

**A 1018**

Sh 41

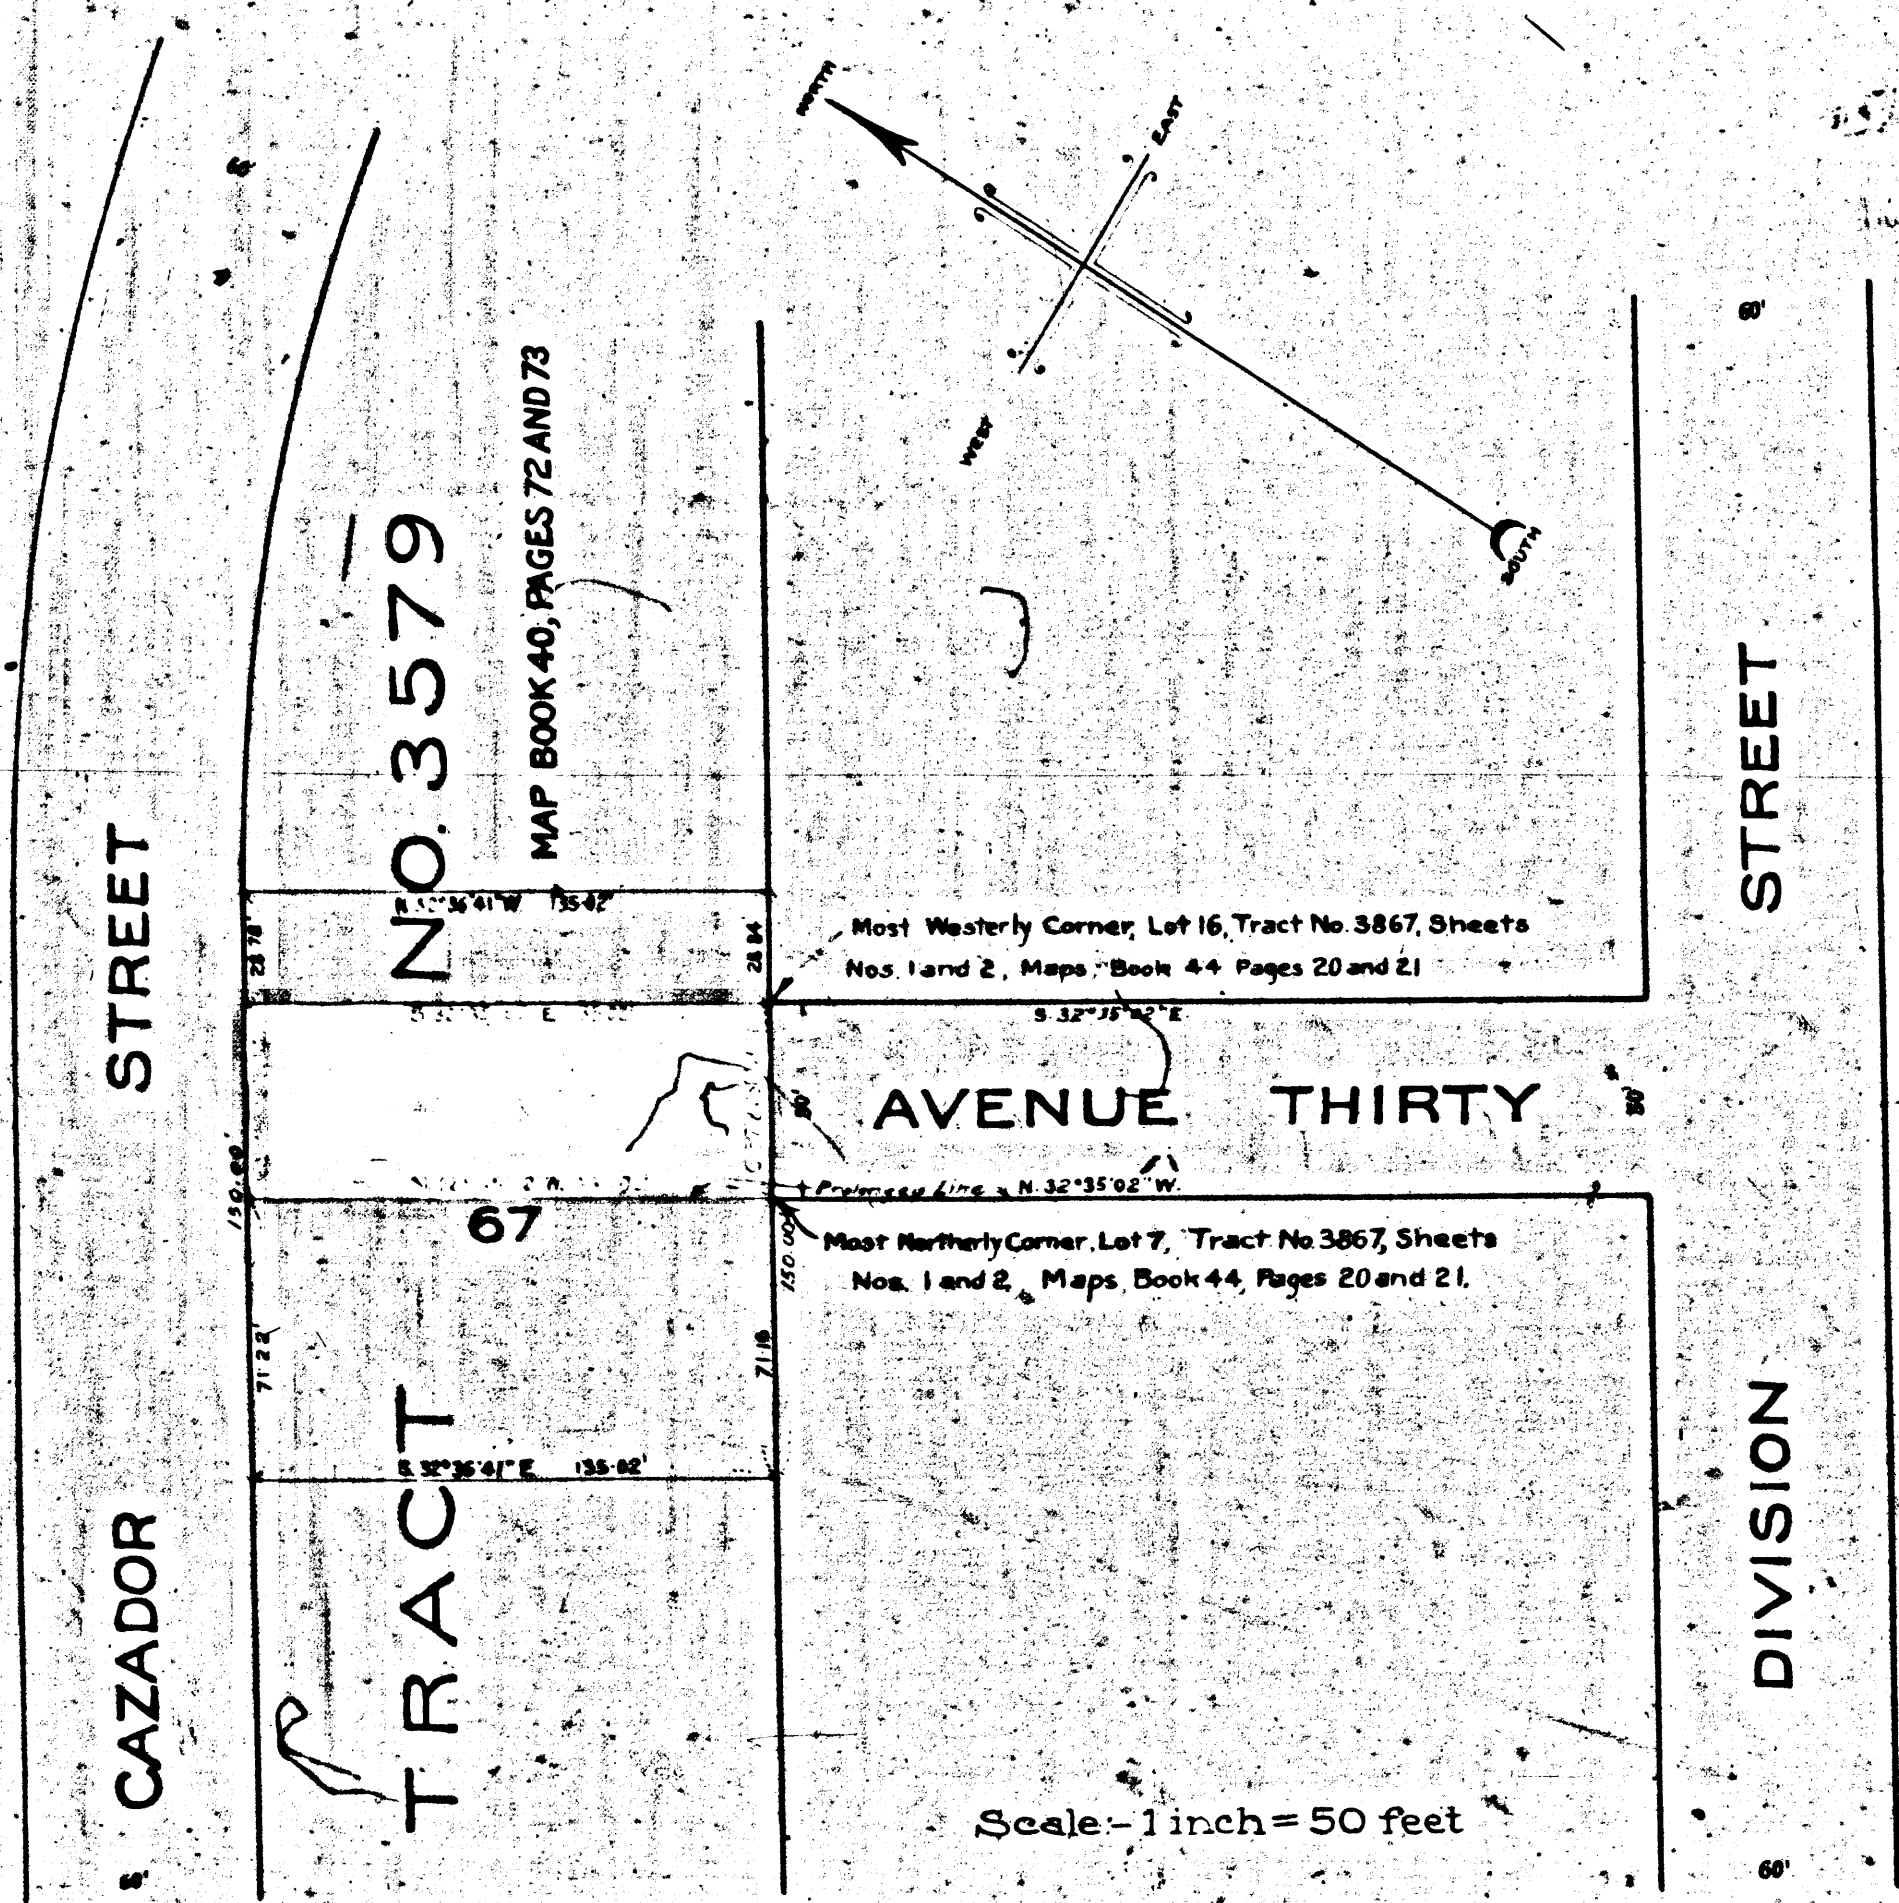

1018