


Index #8

Superior Court Case No. 142582
 Suit for Condemnation
 Filed April 29th 1924
 City of Pasadena Pltfr.
 Vs.
 George B. Funderberg et al Def.
 Pending May 12th 1924
 Pending Feb 18th 1925

Final judgment in favor of Plaintiff as
 per map, rendered March 17th 1926.
 D:53-39 O.R. 5633-104

C.F. 1103 -

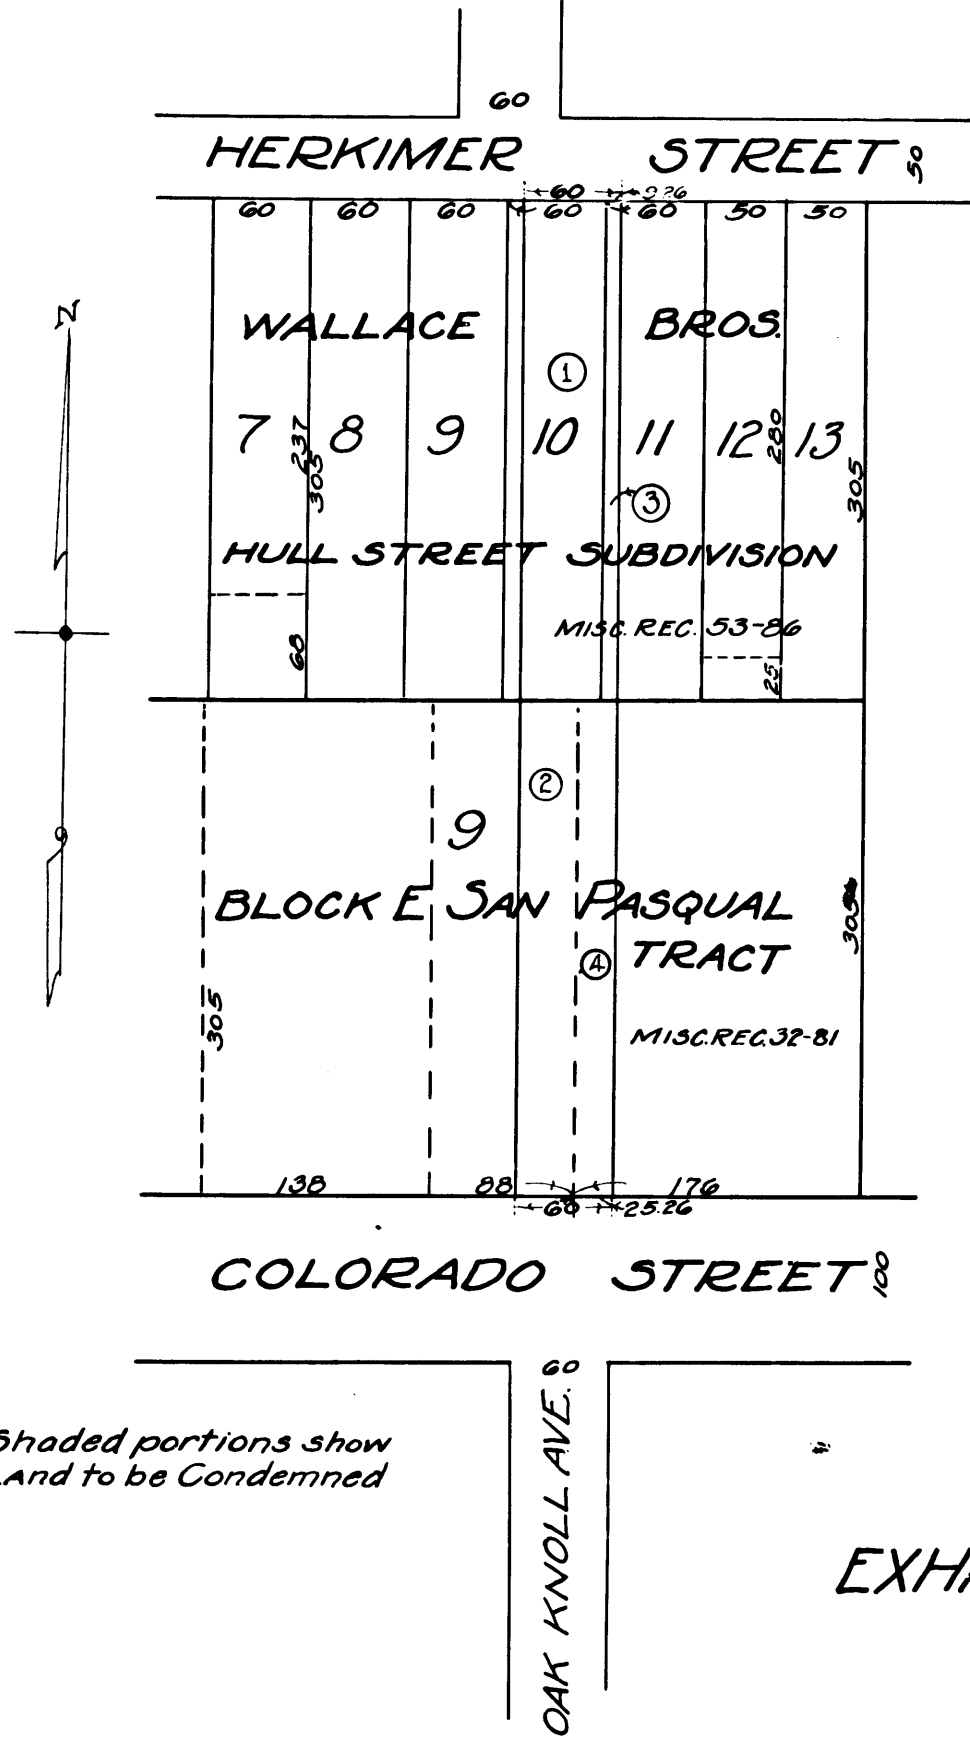

Note - Shaded portions show
 Land to be Condemned

EXHIBIT "C"

DRAWN BY.....D.H..... CHECKED BY.....A.F.B..... FIELD BOOKS..... DEPUTY CITY ENGINEER APPROVED..... CITY ENGINEER SUPERVISOR	CITY OF PASADENA OFFICE OF CITY ENGINEER & SUPERINTENDENT OF STREETS OPENING AND EXTENDING OF OAK KNOLL AVENUE	DATE - APRIL 1924 SCALE - 1" = 100' DRAWING NUMBER G-226
---	--	--

cut - 12

A-189

FORM NO. 101