



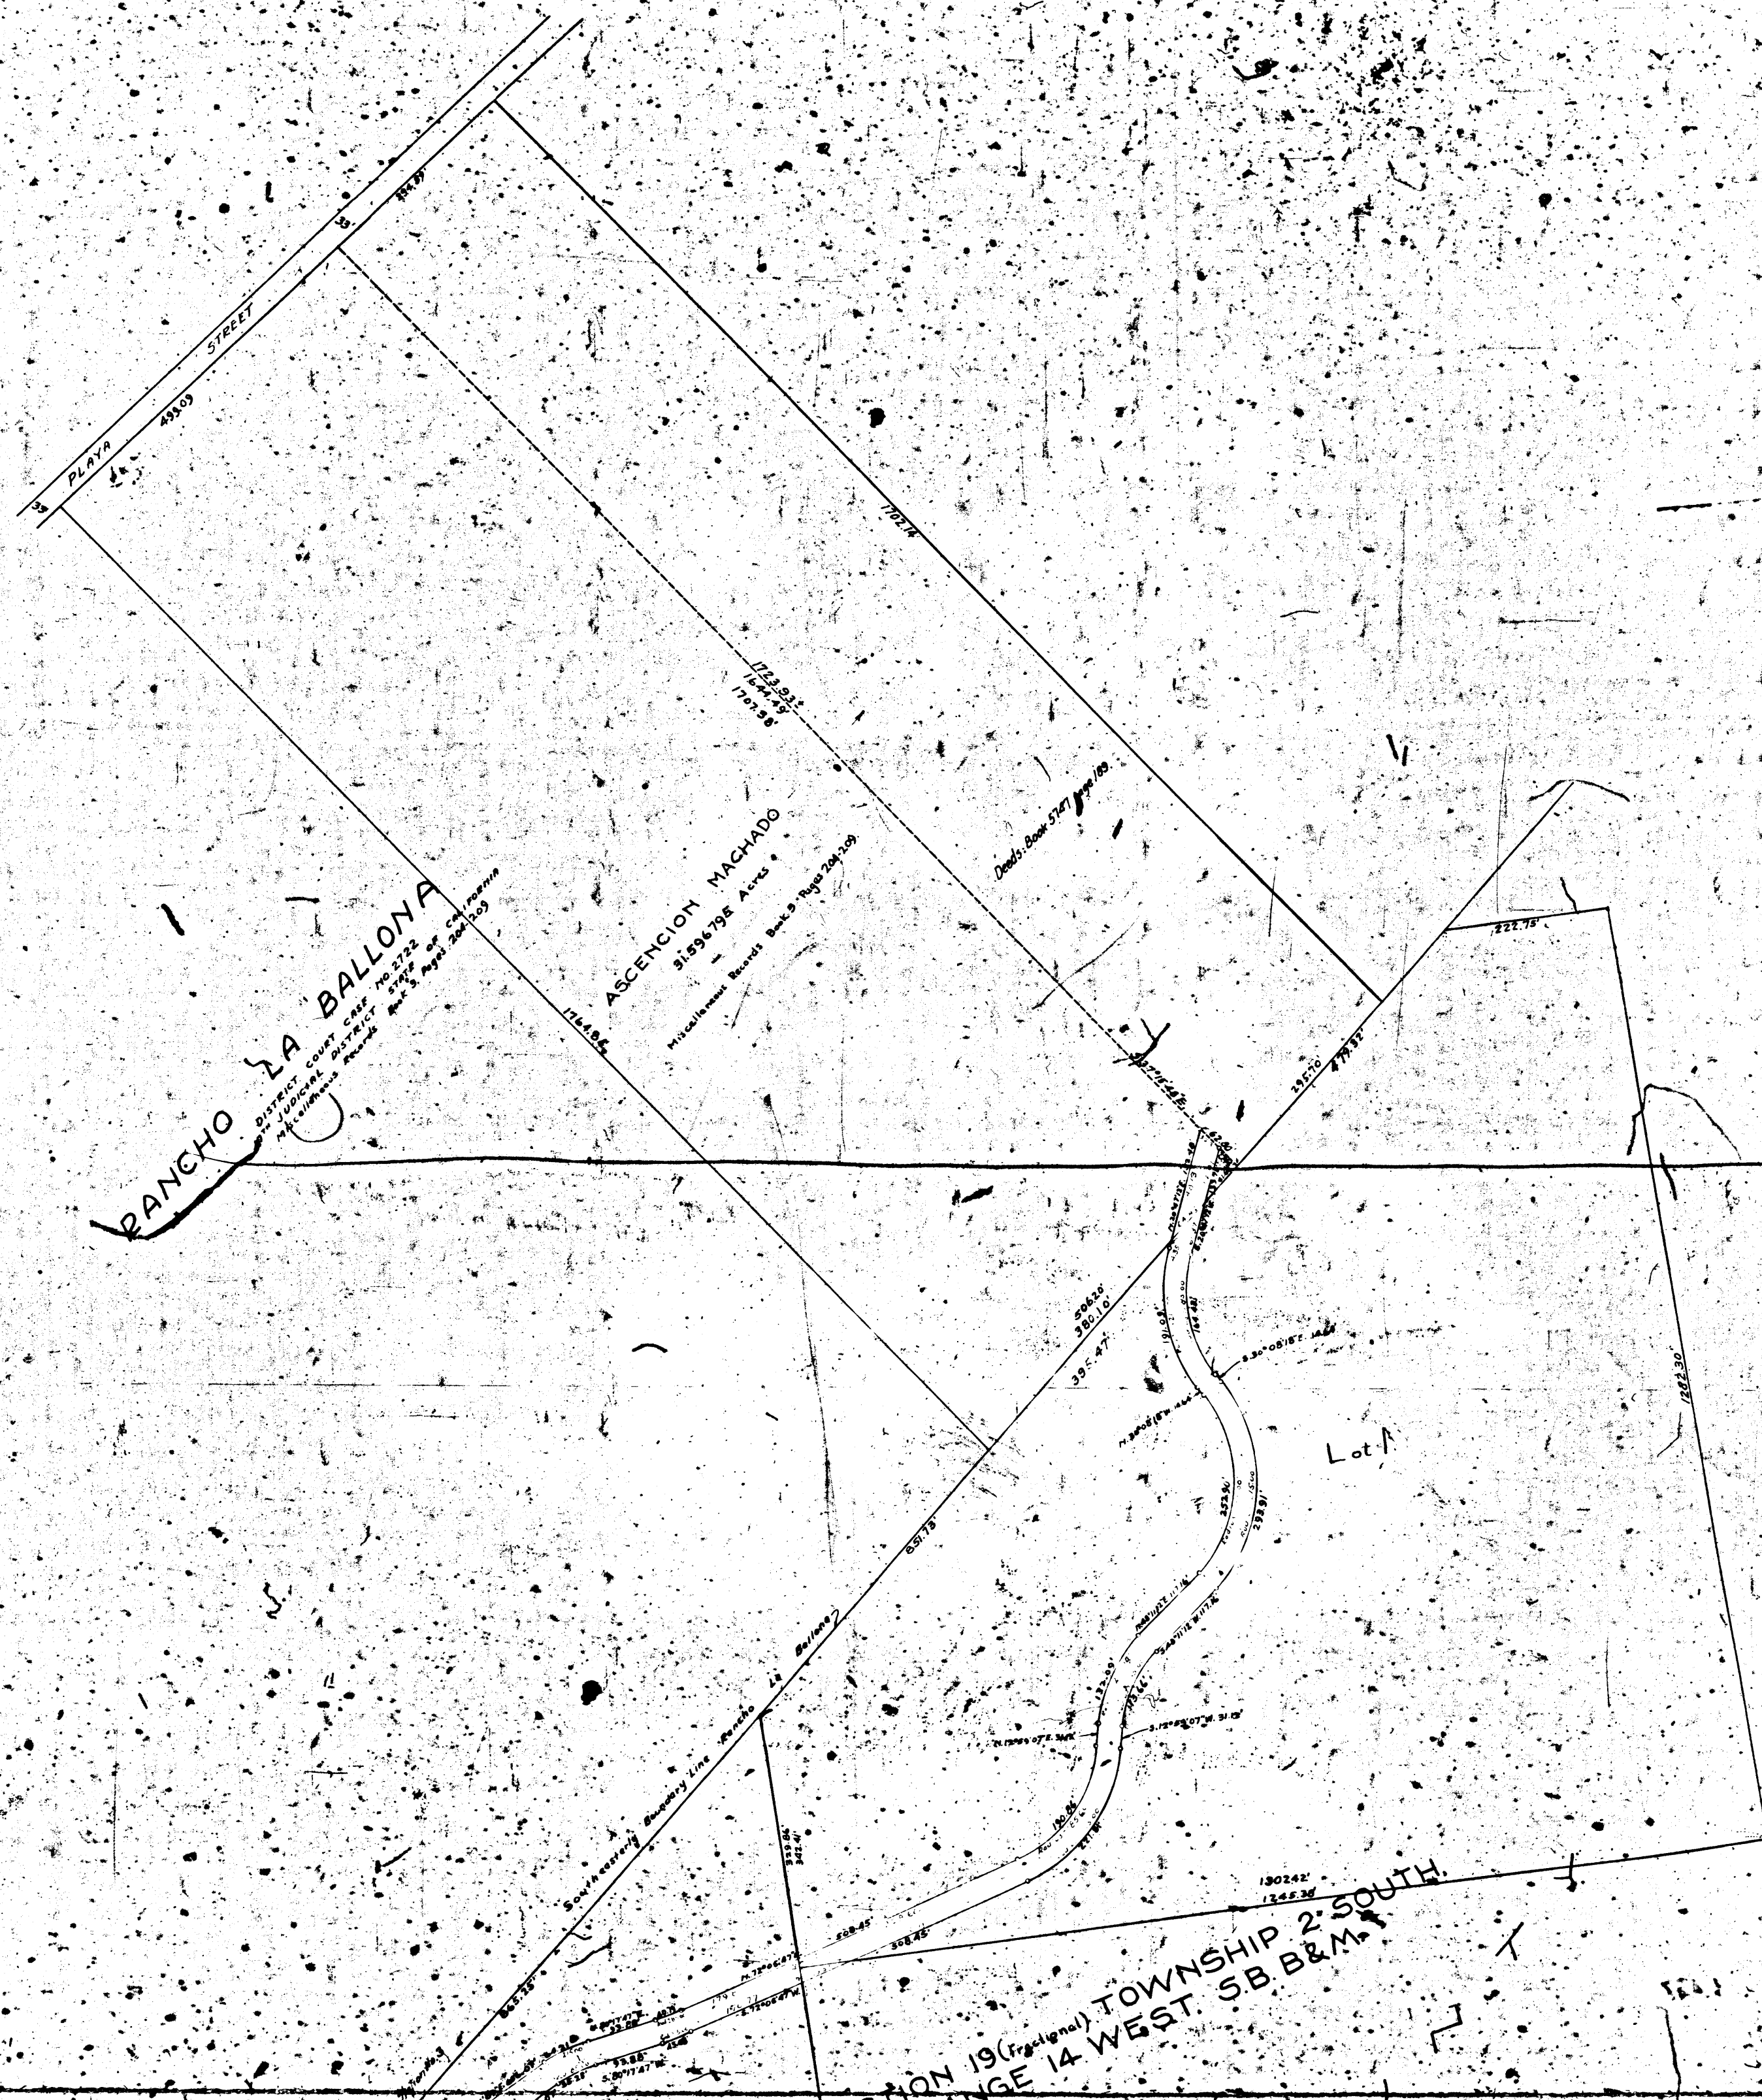

MAP
SHOWING LAND TO BE CONDEMNED FOR
SANITARY SEWER PURPOSES
BETWEEN A POINT 140.27 FEET NORTHERLY FROM
THE SOUTHEASTLY BOUNDARY LINE OF THE
RANCHO LA BALLONA
AS PER BOOK 3 PAGES 204 & 205 MISCELLANEOUS RECORDS OF LOS ANGELES COUNTY
AND A POINT NORTHEASTERLY FROM

RANCHO SA PATENTS

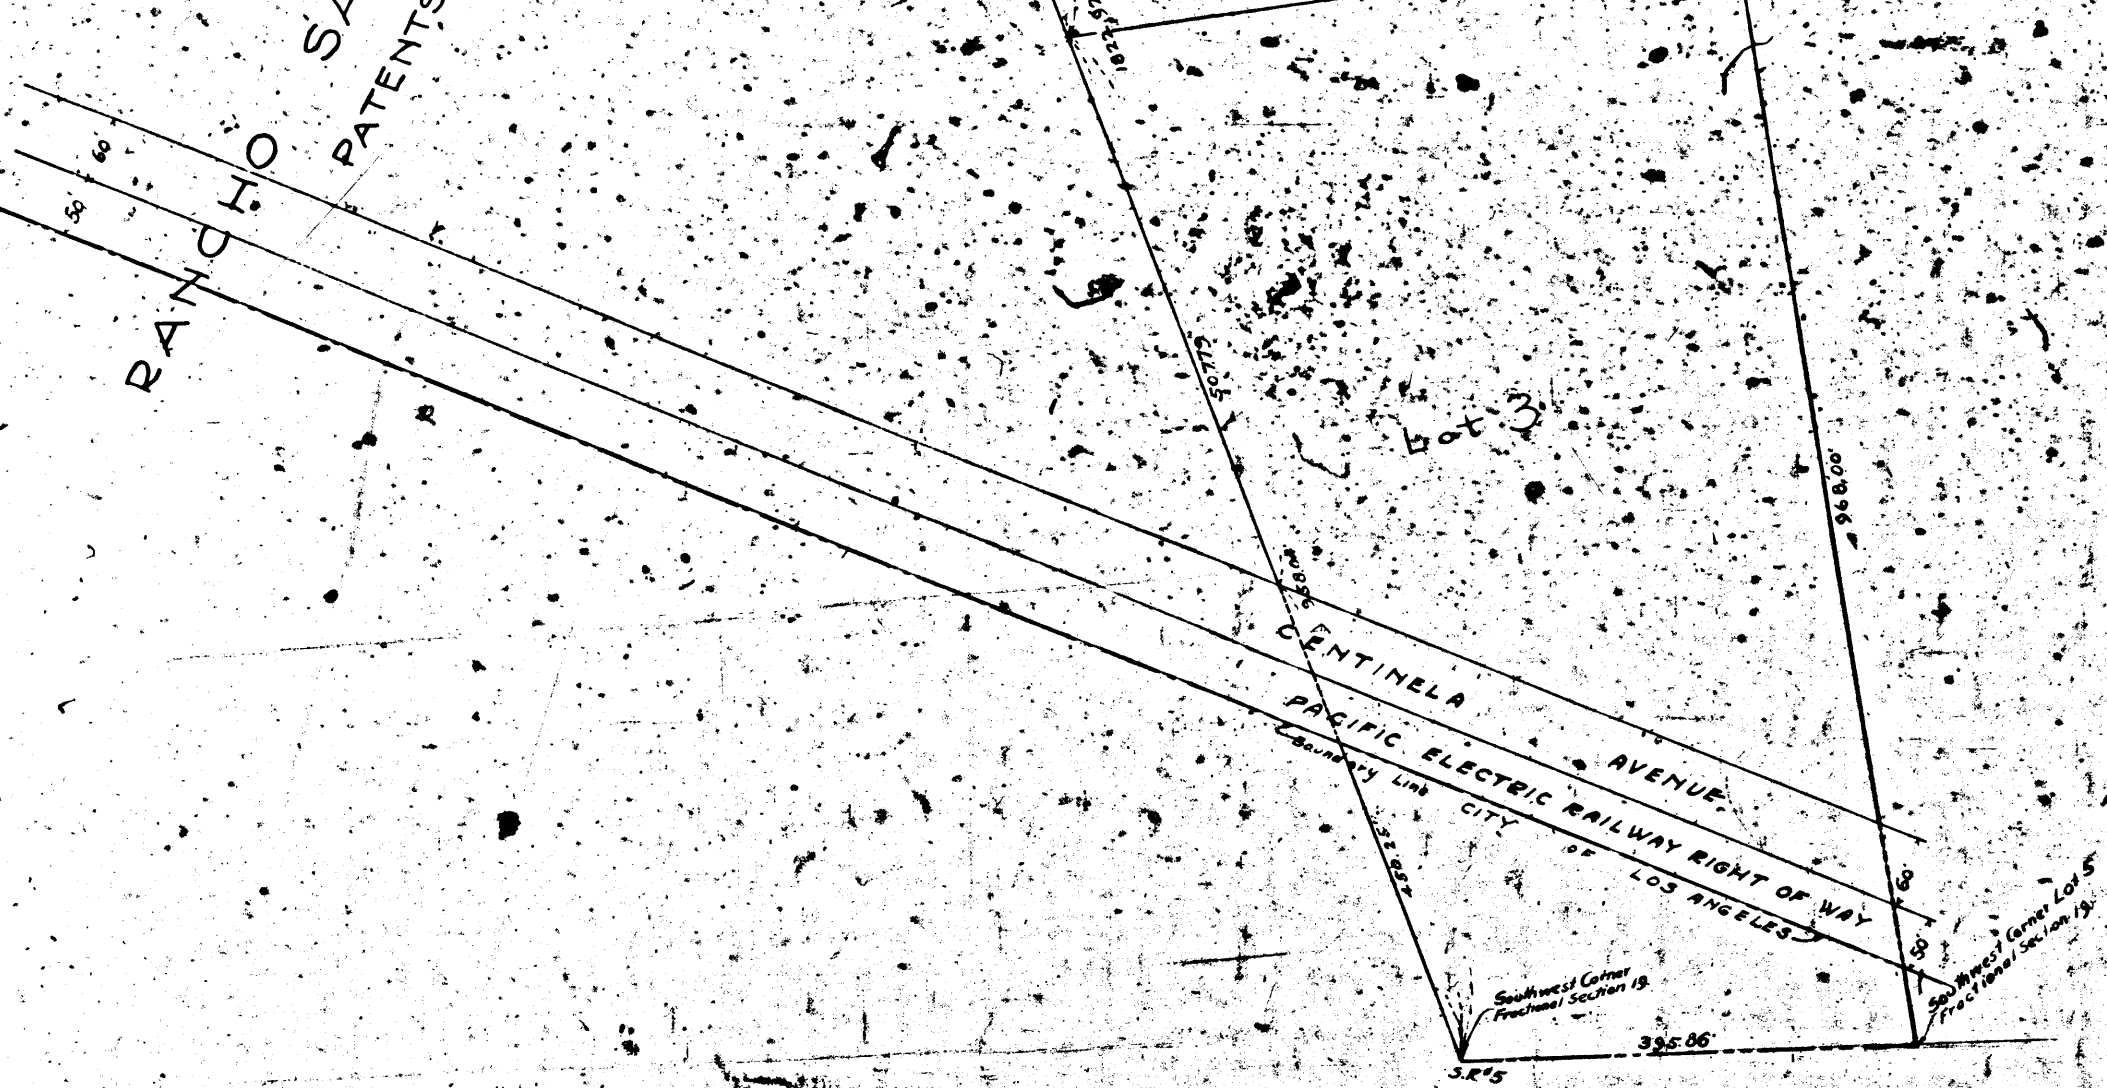

MAP
SHOWING LAND TO BE CONDEMNED FOR
SANITARY SEWER PURPOSES
BETWEEN A POINT 110.27 FEET NORTHERLY FROM
THE SOUTHEASTERLY BOUNDARY LINE OF THE
RANCHO LA BALLONA
AND A POINT NORTHEASTERLY FROM
CENTINELA AVENUE
IN THE
COUNTY OF LOS ANGELES
CALIFORNIA

IN ACCORDANCE WITH ORDINANCE NO. 48312 (NEW SERIES)
OF THE CITY OF LOS ANGELES, CALIFORNIA
MAY - 1924

JOHN A. GRIFFIN
CITY ENGINEER

H. A. VAN NORMAN
CONSULTING ENGINEER

SCALE 1 INCH = 100 FT.

Note: Land to be condemned shown colored red.
Dotted lines and dimensions shown hereon indicate
actual holdings where they differ from Record Subdivision.

Superior Court Case No. 144509
Suit for Condemnation
Filed May 26th 1924
City of Los Angeles Plff.
Vs.
Bernadette Sentous et al Def.

Pending June 6th 1924
Interlocutory Judgment July 17th 1924
Pending Feb. 10th 1925
Final Judgment in favor of Plffs as per map rendered
Sept. 5th 1925

Judg. Bk. 570-148

PROPERTY OF
CITY OF LOS ANGELES
RECORDS DIVISION

2339

2339

530A

Sht. 23