

MAY 1924.
SCALE 1"=100

96

Q F A

PORTION OF RAMONA
AFTER VACATION OF SIERRA VISTA AVE.
M. R. 63-33-34

M. R. 16 - 79 to 86

PORTION OF LOT NO. 6
11 B. 15-79 to 86

STONEMAN AVE.

STONEMAN

MONTEREY

CHAPEL

SIERRA VISTA 60.09 60.09

ALMANSOR

20

Final judgment in favor of Pltff. as
per map, rendered June 27, 1927
D:59-216 O.R.672-111

May 21st 1984

la storia e i monumenti perenni, e i vari

Pending Aug. 25 1927

100

100	100	100	100	100
R	A	M	O	N
A				

R A M O N A

NO. 2 OF 1914

BOULEVARD


161.26 MADS 11-114 160.25

ST. 656

17

Index = 3

EXHIBIT "C"

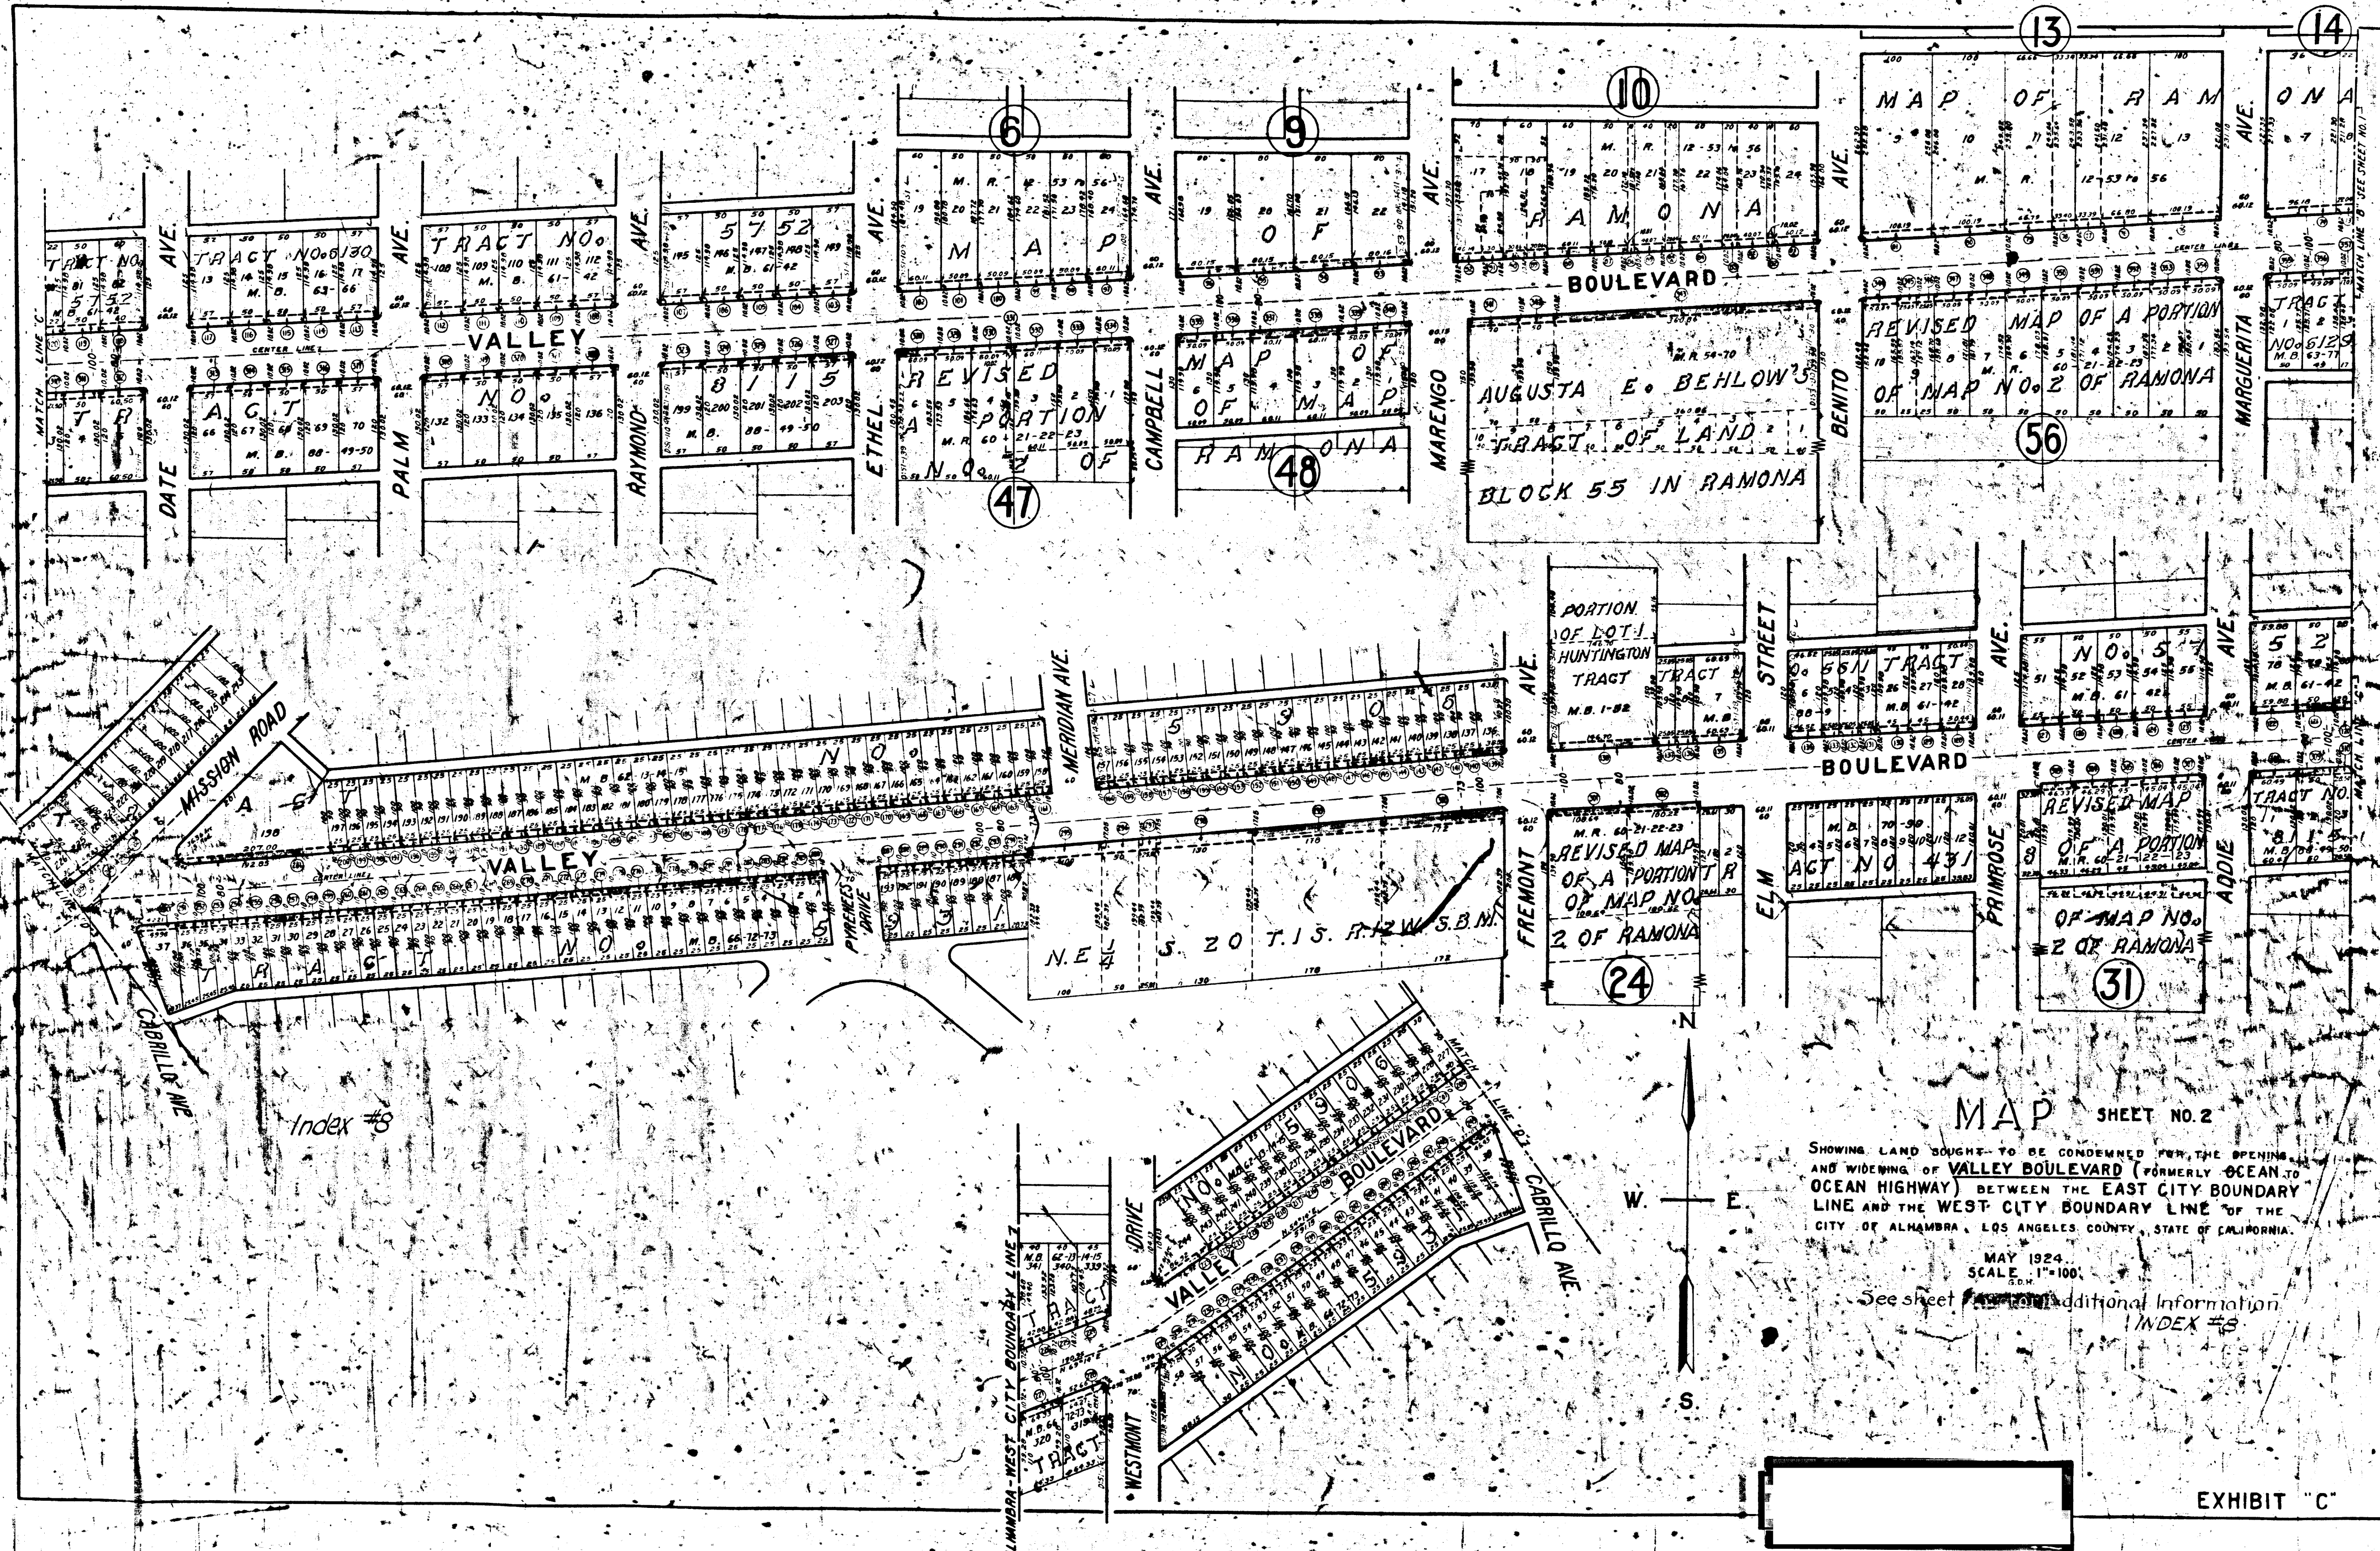

MAP SHEET NO. 2

SHOWING LAND SOUGHT TO BE CONDEMNED FOR THE OPENING AND WIDENING OF VALLEY BOULEVARD (FORMERLY OCEAN HIGHWAY) BETWEEN THE EAST CITY BOUNDARY LINE AND THE WEST CITY BOUNDARY LINE OF THE CITY OF ALHAMBRA, LOS ANGELES COUNTY, STATE OF CALIFORNIA.

MAY 1924
SCALE 1"=100'

See sheet for additional information
INDEX #8

EXHIBIT "C"