


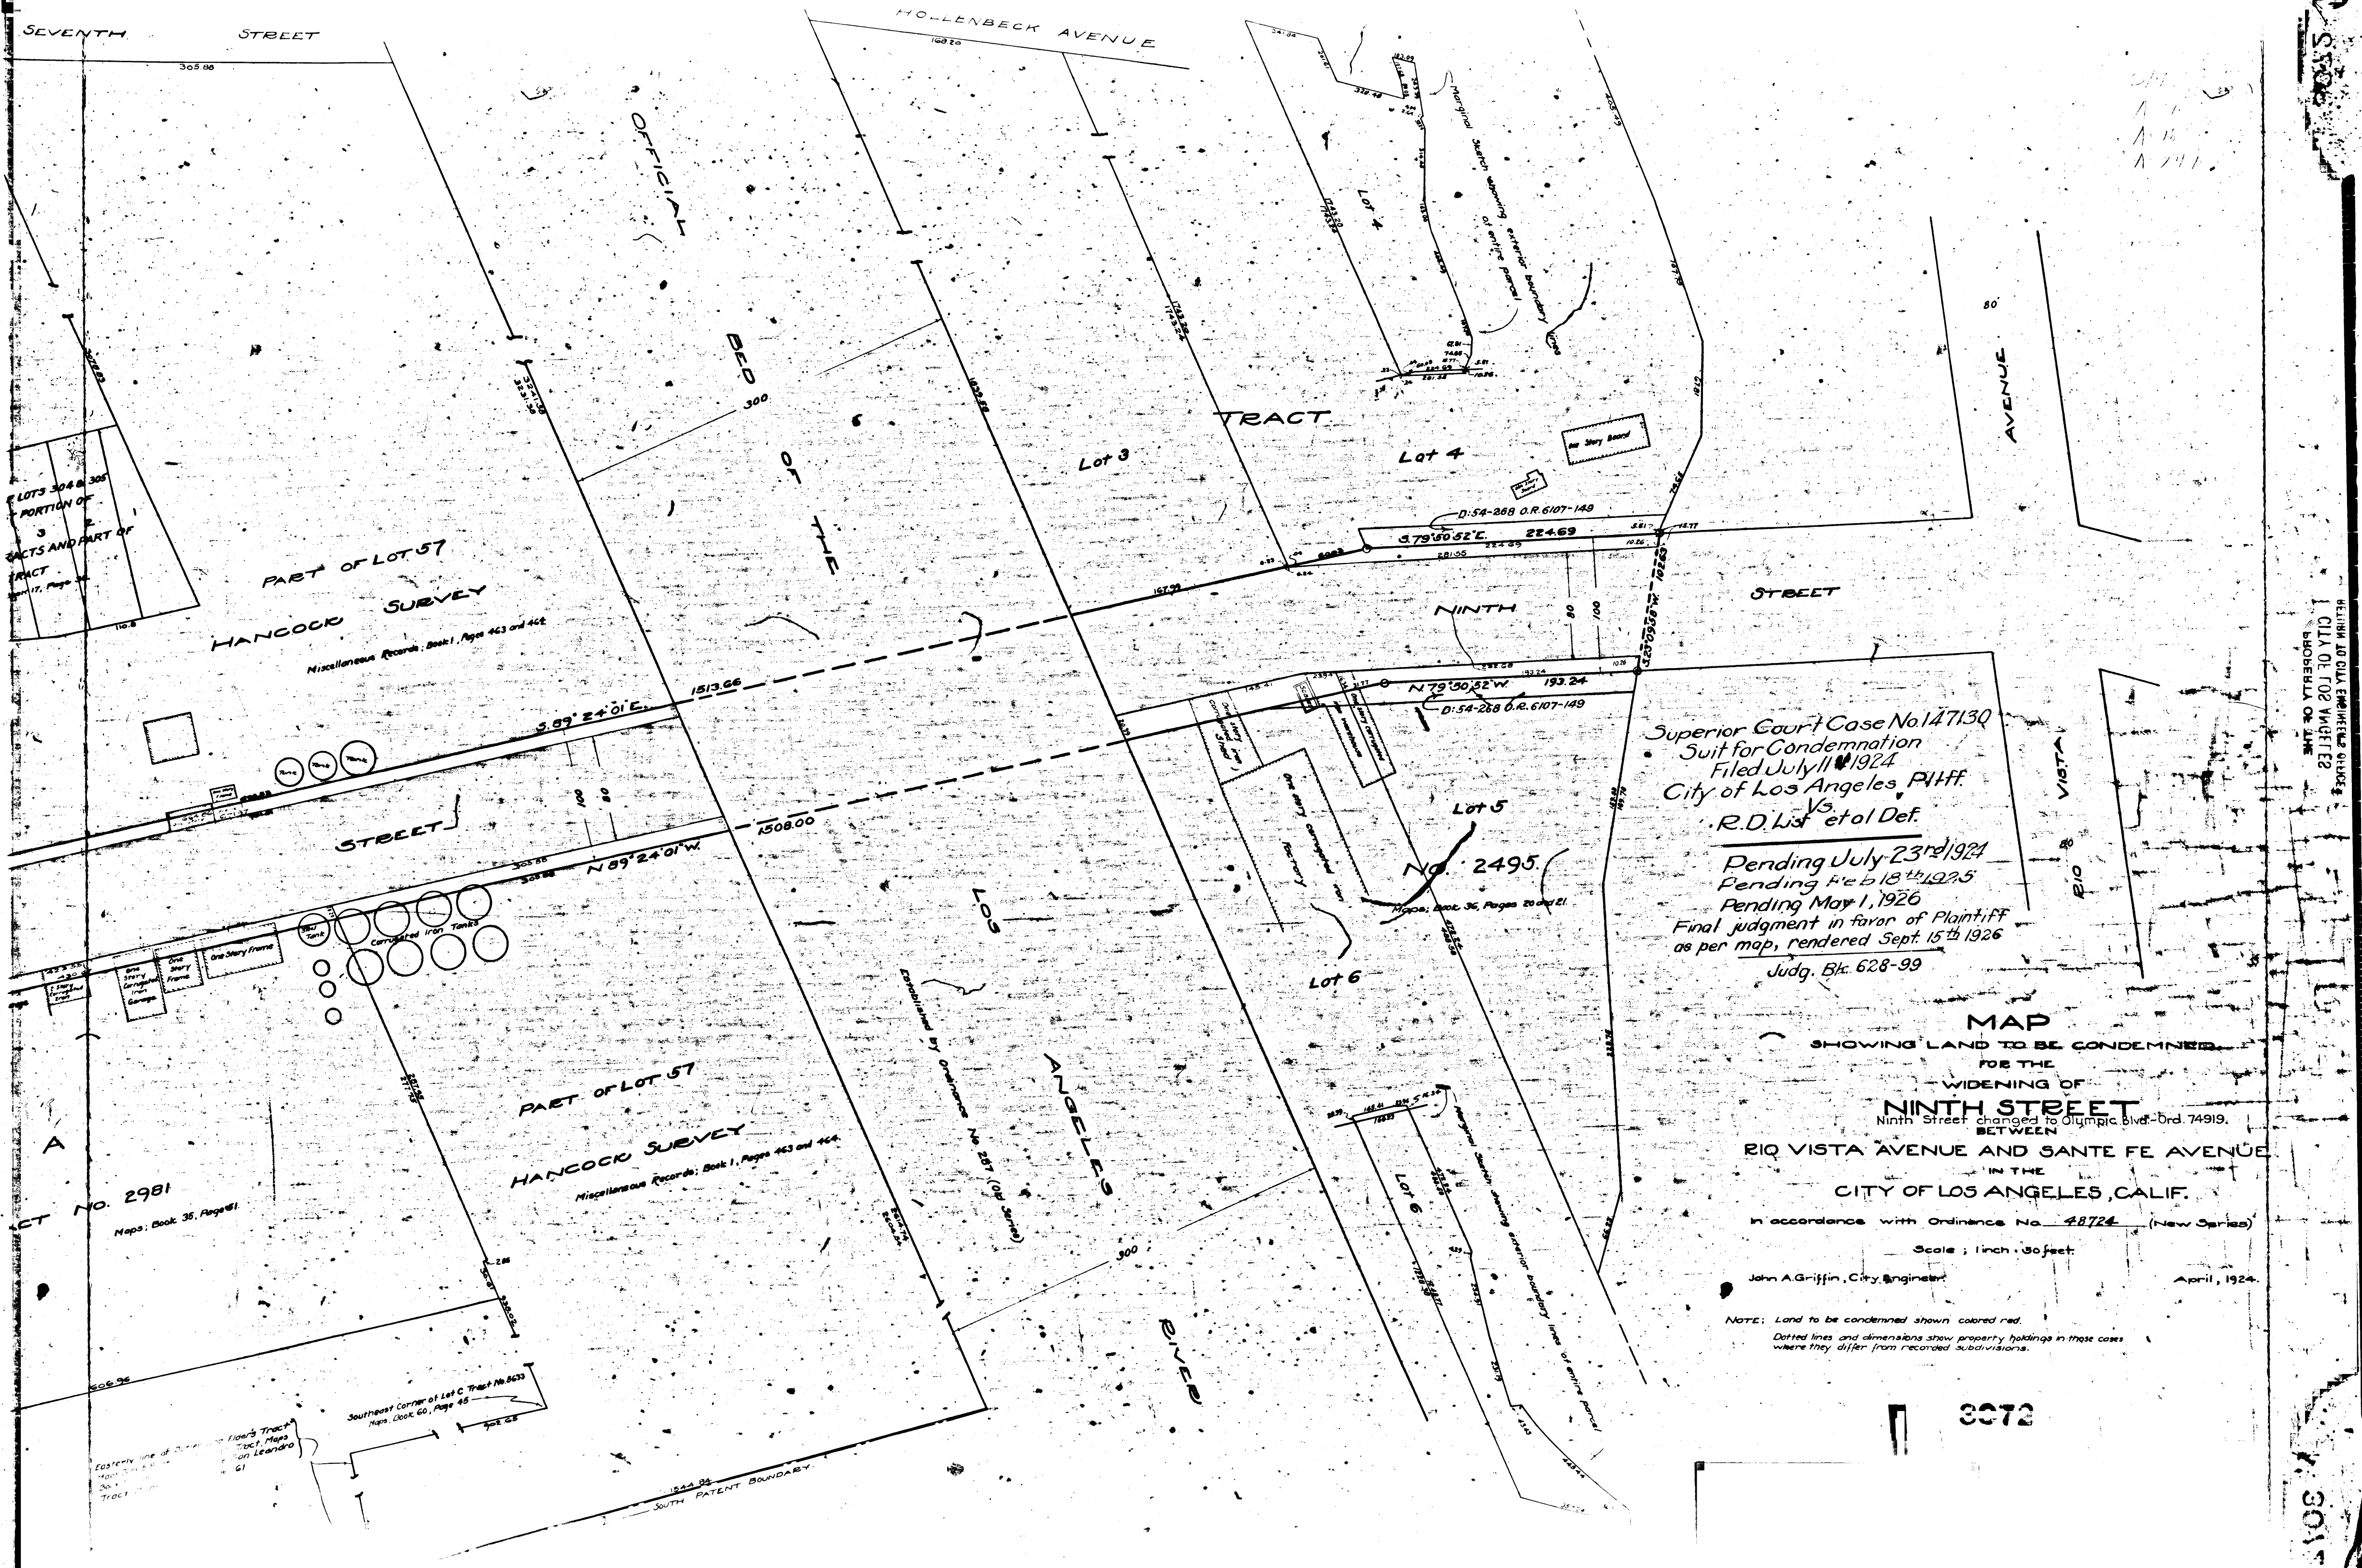

Superior Court Case No. 147130
Suit for Condemnation
Filed July 11, 1924
City of Los Angeles, Pltff.
vs.
R.D. List et al Def.
Pending July 23rd 1924
Pending Feb 18th 1925
Pending May 1, 1926
Final judgment in favor of Plaintiff
as per map, rendered Sept. 15th 1926
Judg. Bk. 628-99

MAP
SHOWING LAND TO BE CONDEMNED
FOR THE
WIDENING OF
NINTH STREET
Ninth Street changed to Olympic Blvd. Ord. 74919.
BETWEEN
RIO VISTA AVENUE AND SANTE FE AVENUE
IN THE
CITY OF LOS ANGELES, CALIF.

In accordance with Ordinance No. 48724 (New Series)
Scale: 1 inch = 30 feet
John A. Griffin, City Engineer
April, 1924.

NOTE: Land to be condemned shown colored red.
Dotted lines and dimensions show property holdings in those cases
where they differ from recorded subdivisions.


3072

SEVENTH STREET

NORTHEAST CORNER OF LOT 1 M.L. WICKS
SUBDIVISION OF THE GARBOLINO, COOPER
AND SOUTH AND PORTER TRACT
Miscellaneous Records, Book 16, Page 73.

305.88

OFFICIAL

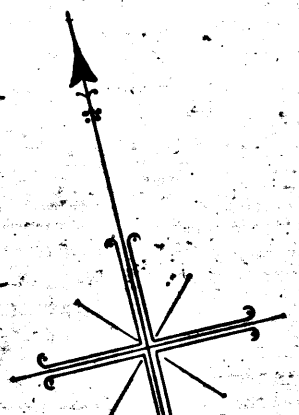

PORTER STREET

M.L. WICKS SUBDIVISION OF LOTS 304 & 305
SOUTH & PORTER TRACT EAST PORTION OF
GERMAIN & ARCHIBALD TRACTS AND PART OF
KERCHEVAL TRACT
Miscellaneous Records, Book 17, Page 30.

PART OF LOT 57
HANCOCK SURVEY
Miscellaneous Records, Book 1, Pages 463 and 464

5.99 24° 0' E.

STREET

N 89° 24' 0" E

M.L. WICKS

ALLEY
SUBDIVISION OF LOTS 304 & 305
SOUTH & PORTER TRACT
N 0° 36' 51" W 100.2

Lot 3
TRACT No. 7983
Maps: Book 89,
Page 68

NINTH

N 3° 10' 25" E 100.01
OF GERMAIN & ARCHIBALD
PART OF LOTS
PART OF KERCHEVAL TRACT
Miscellaneous Records, Book 17, Page 30.

TRACT NO. 2981
Maps: Book 35, Page 61

PART OF LOT
HANCOCK SURVEY
Miscellaneous Records

AVENUE

SANTE FE

Easterly line of Butler and Elkins
Tracts, Book 14, Page 61

Southeast Corner of Lot 1 Tract No 5633
Maps: Book 60, Page 45