

DIAGRAM A-571
 Showing property to be condemned
 for the widening of **CENTER ST**
 as Contemplated by Ordinance of
 Intention No. 998 in the City of Venice
 January 1924 U.B. Griffin City Engr.

Superior Court Case No. 149610
 Suit for Condemnation
 Filed Aug. 5th 1924
 City of Venice Pltff.


vs.
 Kate C. Dryden et al Def.
 Pending Aug. 11th 1924
 Pending Feb 18th 1925
 Pending May 1st 1926

Interlocutory judgment as per map,
 rendered June 7th 1926
 Judg. Bk. 607-301
 Pending Apr. 3rd 1927
 Final judgment in favor of Pltff. as per
 map, rendered July 13, 1927.
 D:61-42 O.R. 6710-261.

A portion of
 Ygnacio Machado
 Rancho La Ballona
 115.945 Acre
 Allotment Case No. 2000

287.32
 3.33°20'00"

DRAWING No. 3089 A-62
 SHEET - 2

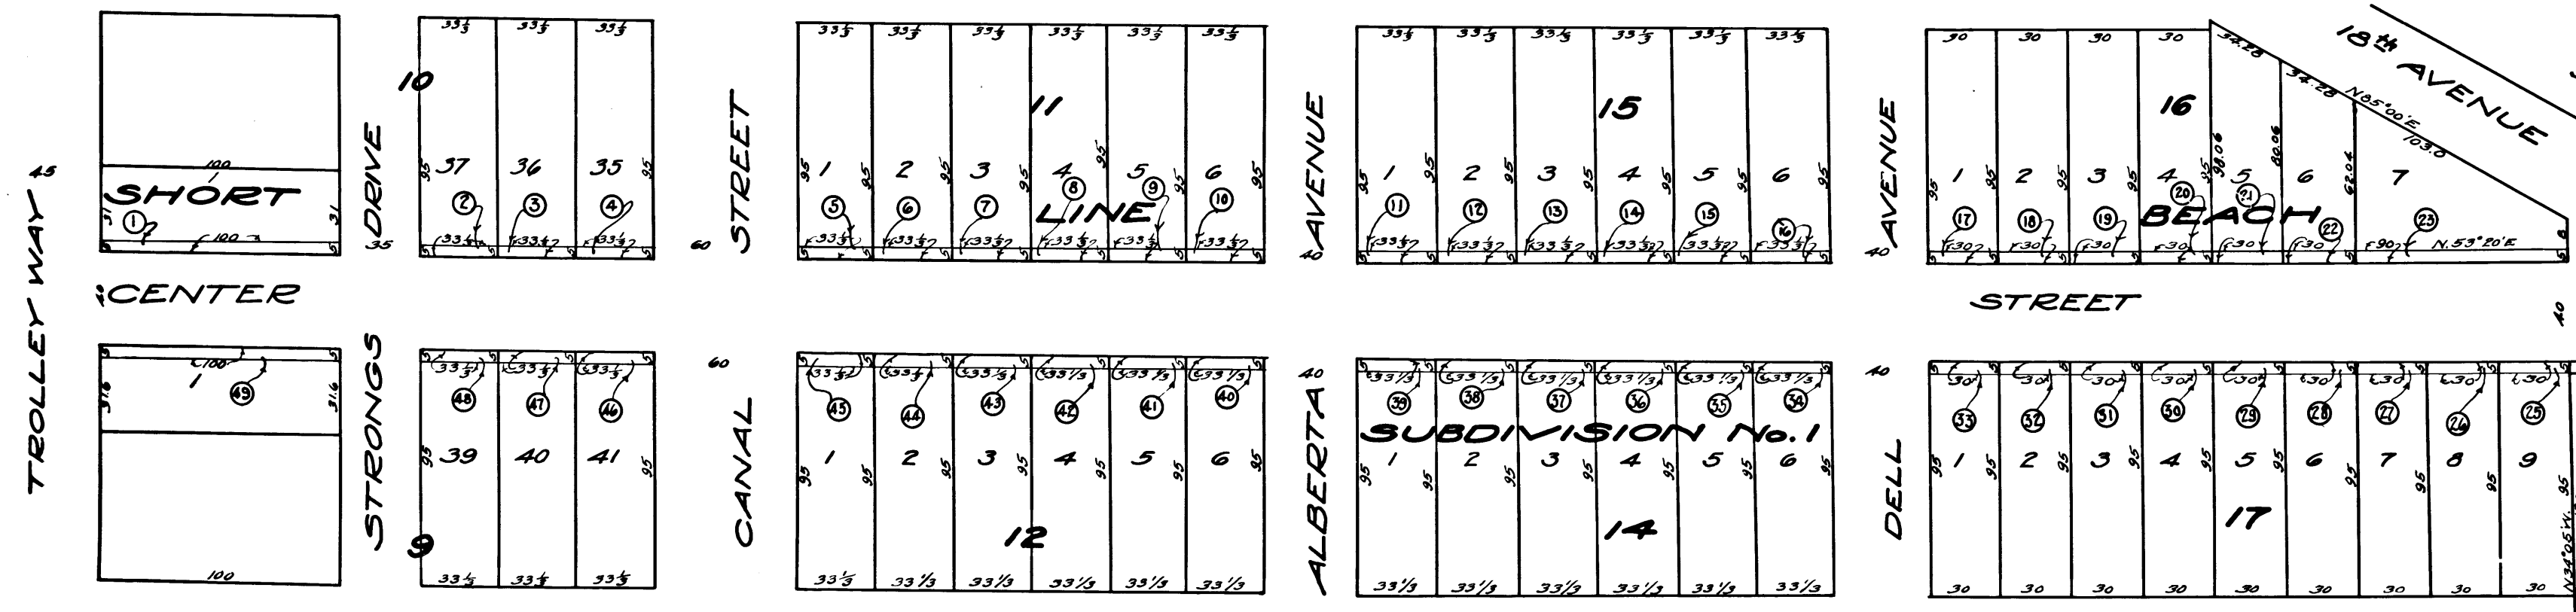

C.F. 1140 -