


Sht
Sht-13
A-14
A-85
A-226


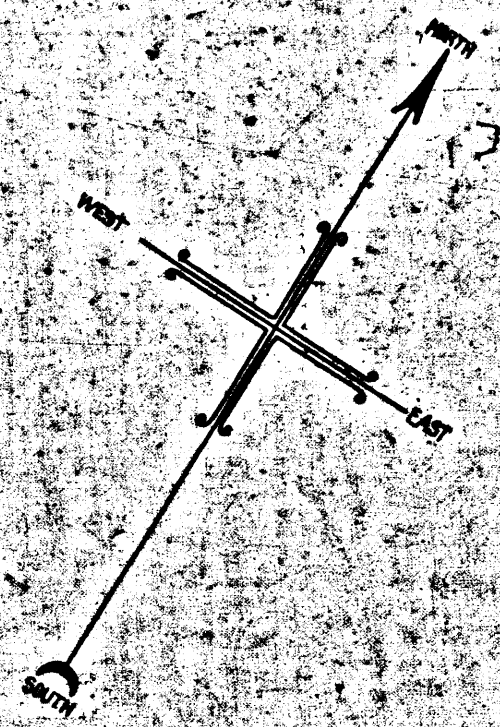



MAP
SHOWING LAND TO BE CONDEMNED FOR
PUBLIC PARK PURPOSES
LYING IN THE
ARROYO SECO
BETWEEN
AVENUE FIFTY-EIGHT AND PEARL STREET
IN THE
CITY OF LOS ANGELES, CAL.

In Accordance with Ordinances Nos. 47,159 and 47,866 (New Series)
JOHN A. GROFFIN, CITY ENGINEER
Scale: 1 inch = 100 feet

Note: Land to be condemned shown on map
Index 8
Superior Court Case No. 145882
Suit for Condemnation
Filed June 13, 1924
City of Los Angeles Plaintiff
vs
Frank Lepper, et al Defendants
Pending Sept. 6, 1924
Pending Feb. 18, 1925
Interlocutory Judgment as to 311 parcels
Aug. 20, 1925
Judgment as to 308 parcels
Pending May 1st, 1926
Pending Apr. 8th, 1927
Final judgment in favor of Plaintiff as per
map, rendered December 22nd, 1931.

486-52, O.R. 11349-281

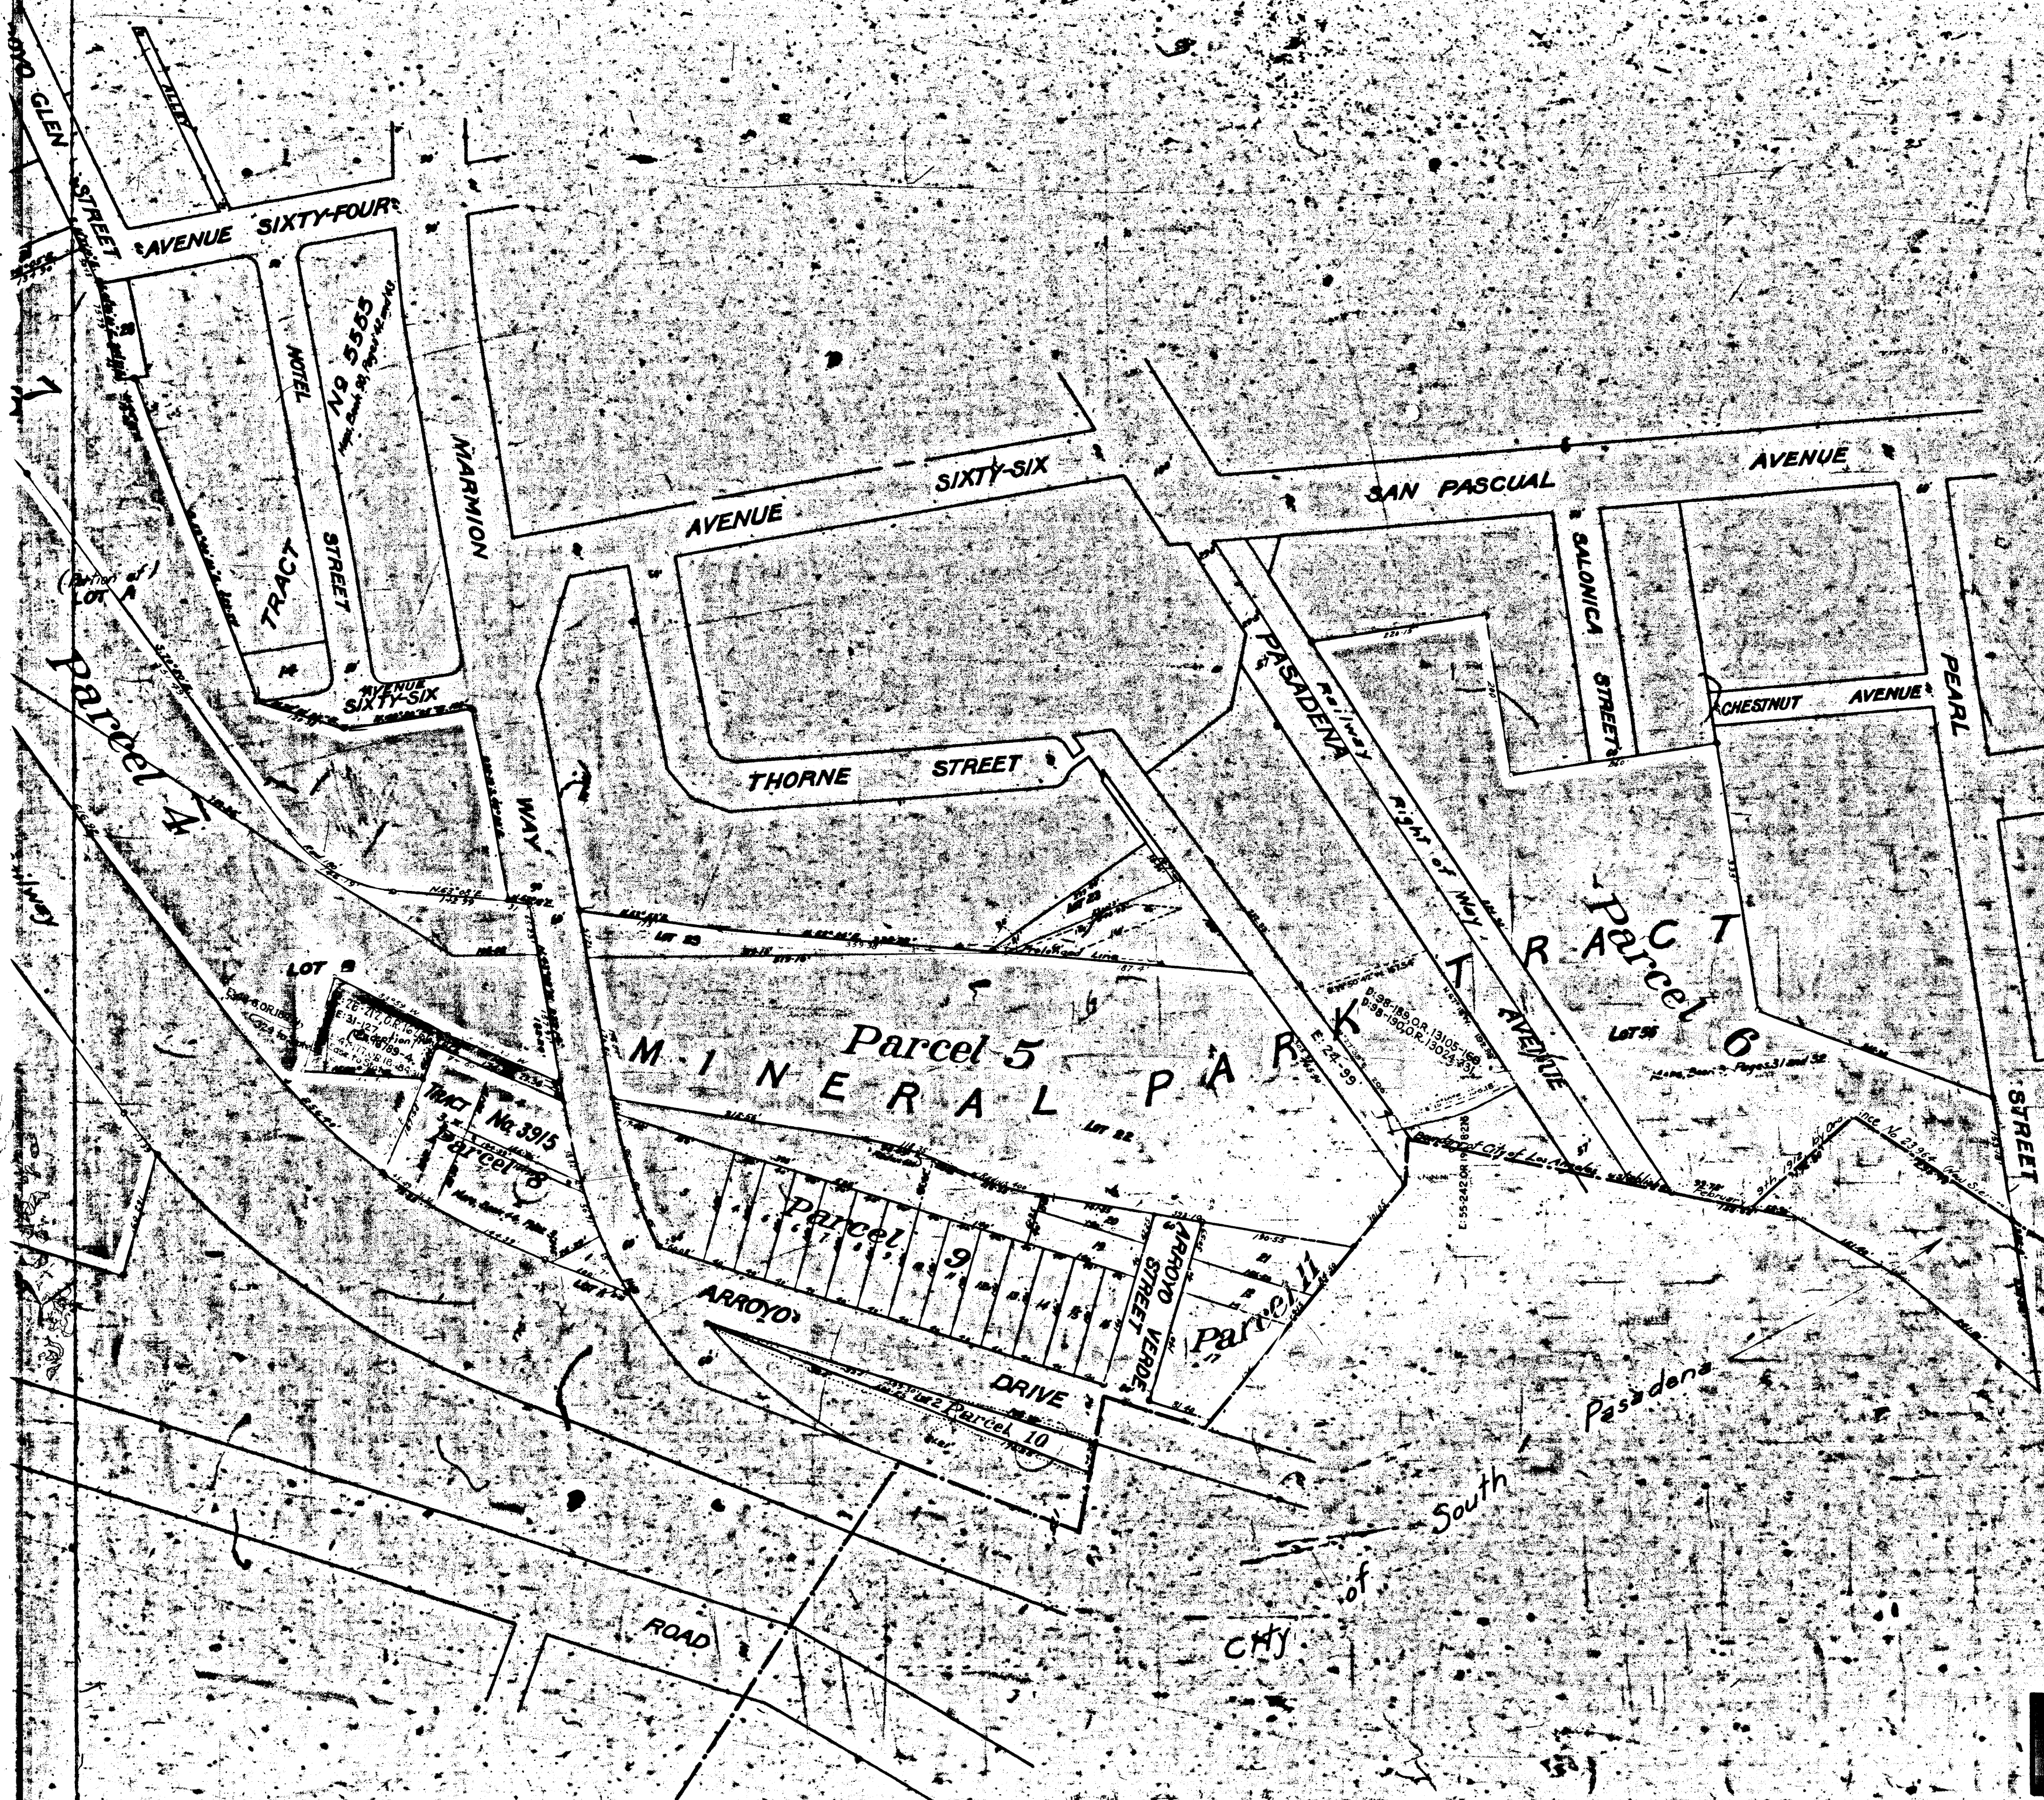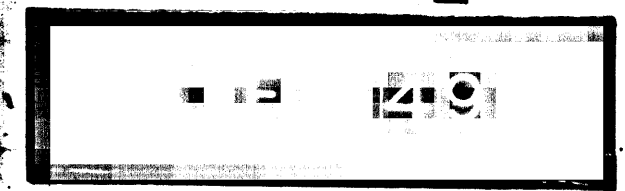

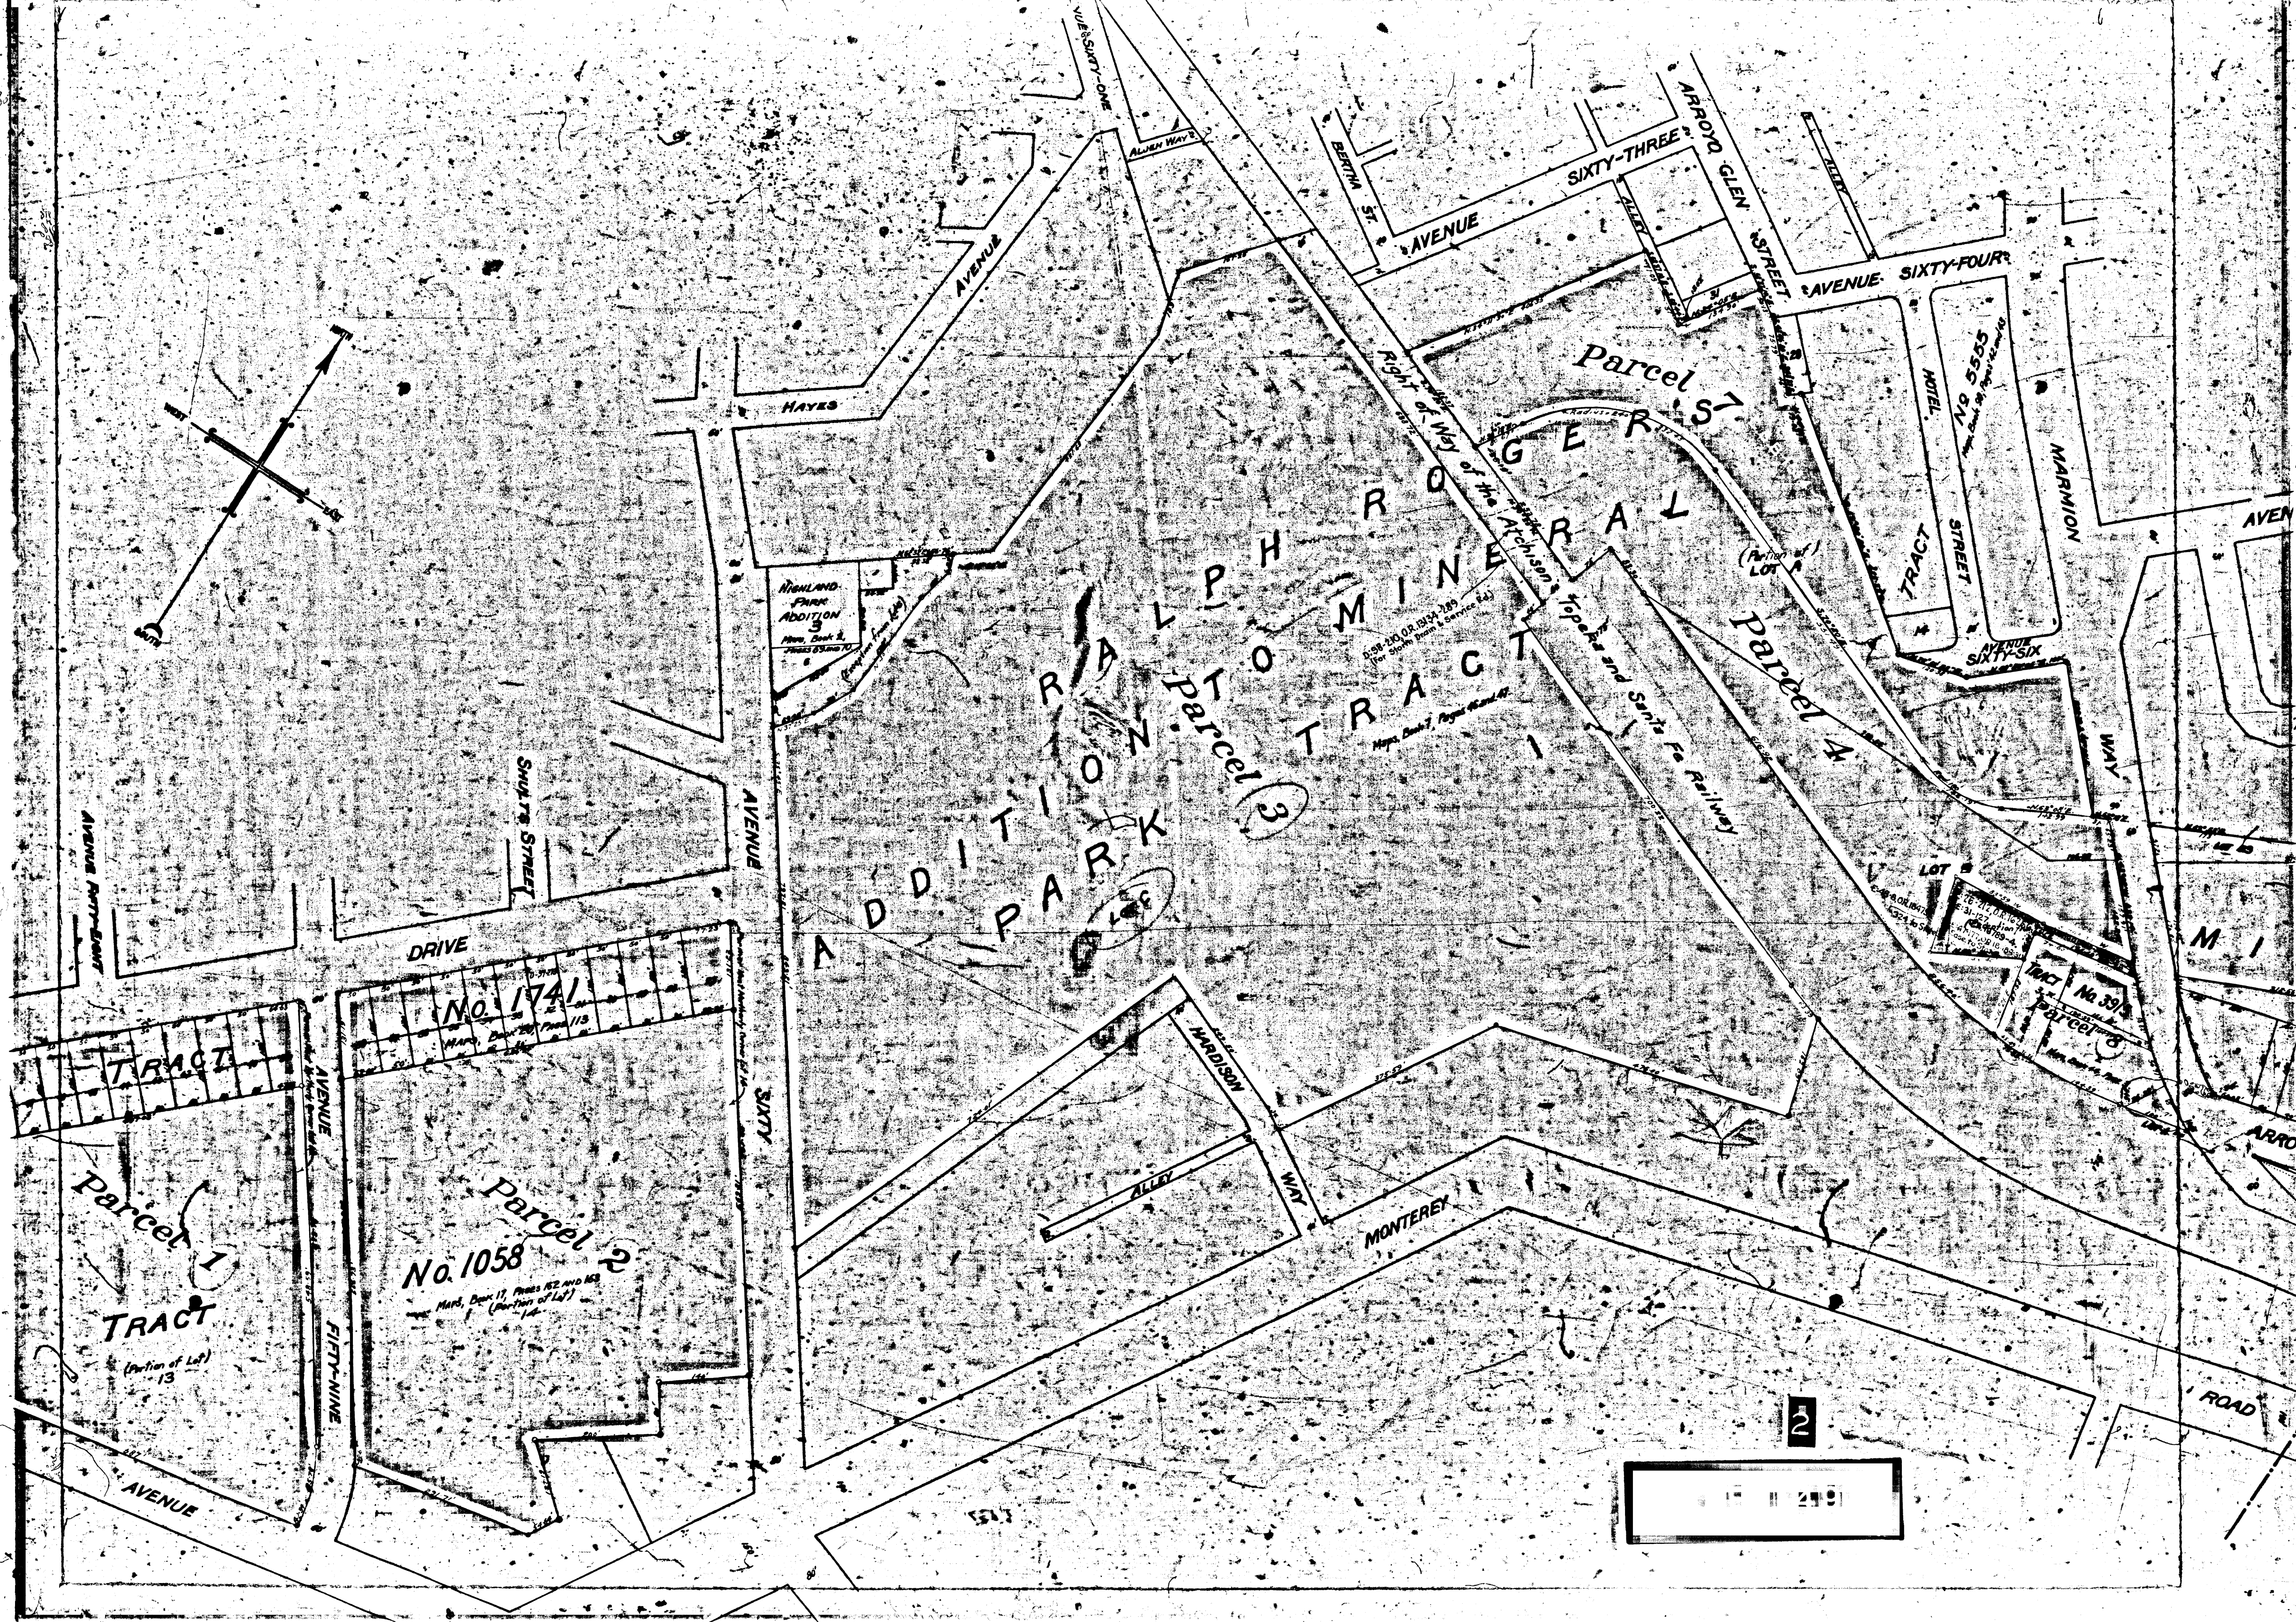

200

2453

Index #8

CE 49

3

RETURN TO CITY ENGINEER'S OFFICE
CITY OF LOS ANGELES
PROPERTY OF THE

2453

