


SCCS A

CITY OF LOS ANGELES
SUNSHINE SUBDIVISION

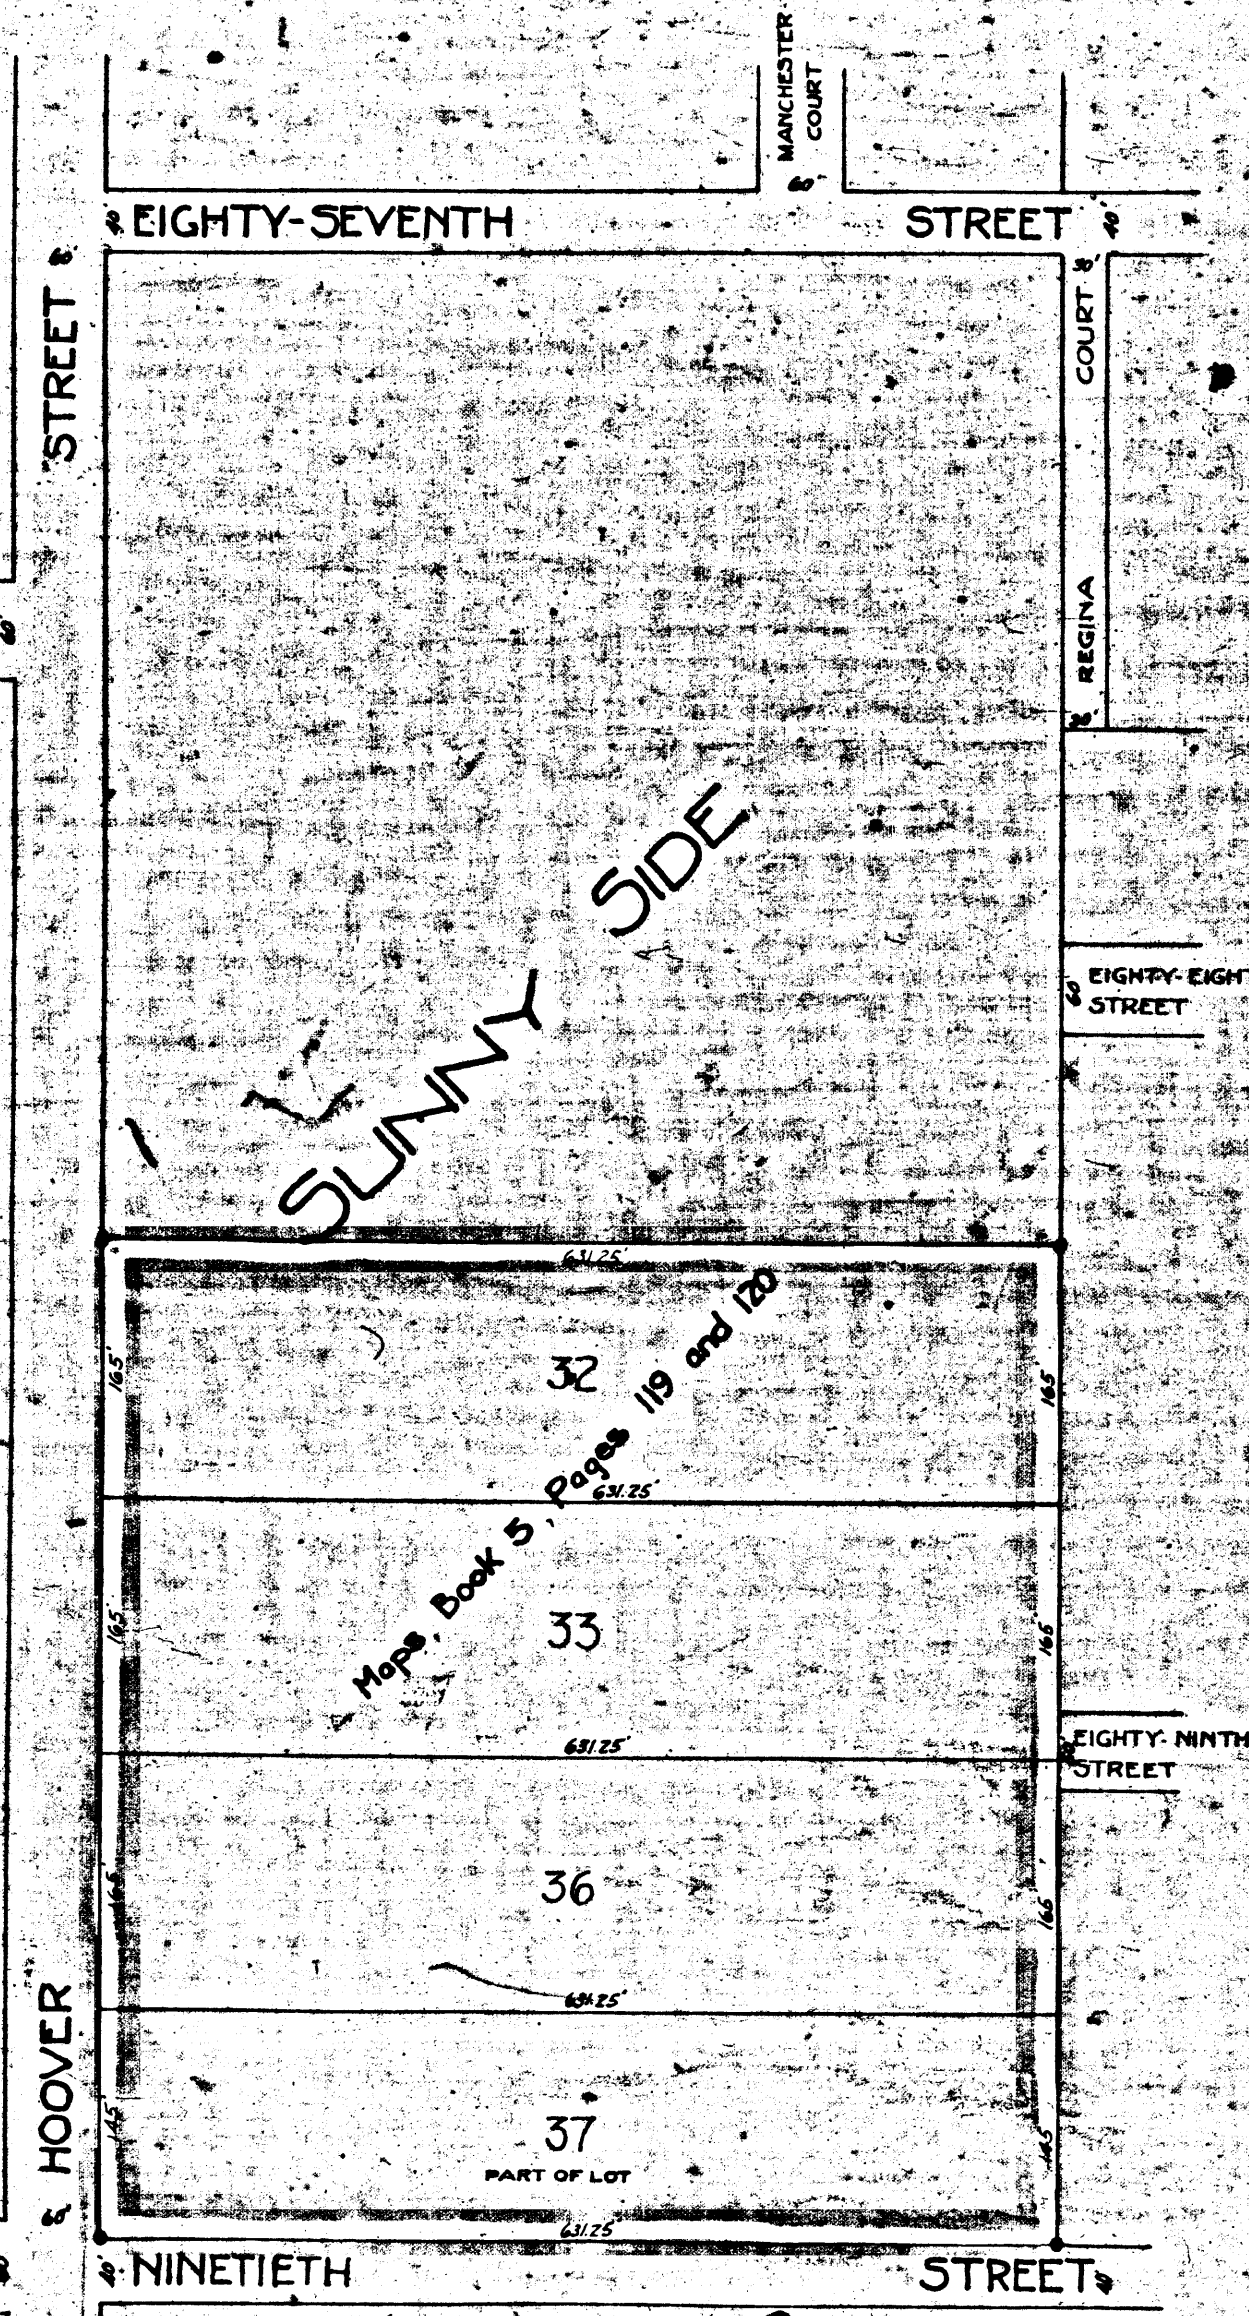

MAP
SHOWING
LAND TO BE CONDEMNED FOR
PUBLIC PLAYGROUND PURPOSES
LYING
EASTERLY OF HOOVER STREET
BETWEEN
EIGHTY-SEVENTH STREET AND NINETIETH STREET
IN THE
CITY OF LOS ANGELES CALIFORNIA


IN ACCORDANCE WITH ORDINANCE NO. 49469 (NEW SERIES)
JOHN A. GRIFFIN CITY ENGINEER JULY 1924

SCALE 1" = 100'
Note: Land to be condemned shown outlined in red.

Superior Court Case No. 151419
Suit for Condemnation
Filed Aug. 30th 1924
City of Los Angeles Pltff.
Vs.
Fred T. Hughes et al Def.

Pending Sept 15th 1924
Pending Feb 13th 1925
Interlocutory decree rendered 7-23-25
Pending May 1st 1926
Judgment Book 597-220
Pending Apr. 8th 1927

Final judgment in favor of Pltff.
as per map, rendered Dec. 13, 1929.
D:79-20, Jdg. Bk. 738-396

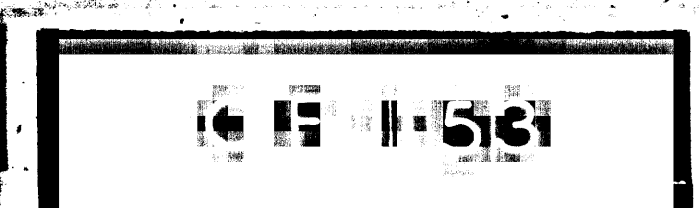

KNOWN AS
HOOVER STREET AND EIGHTY-SEVENTH STREET PLAYGROUNDS