



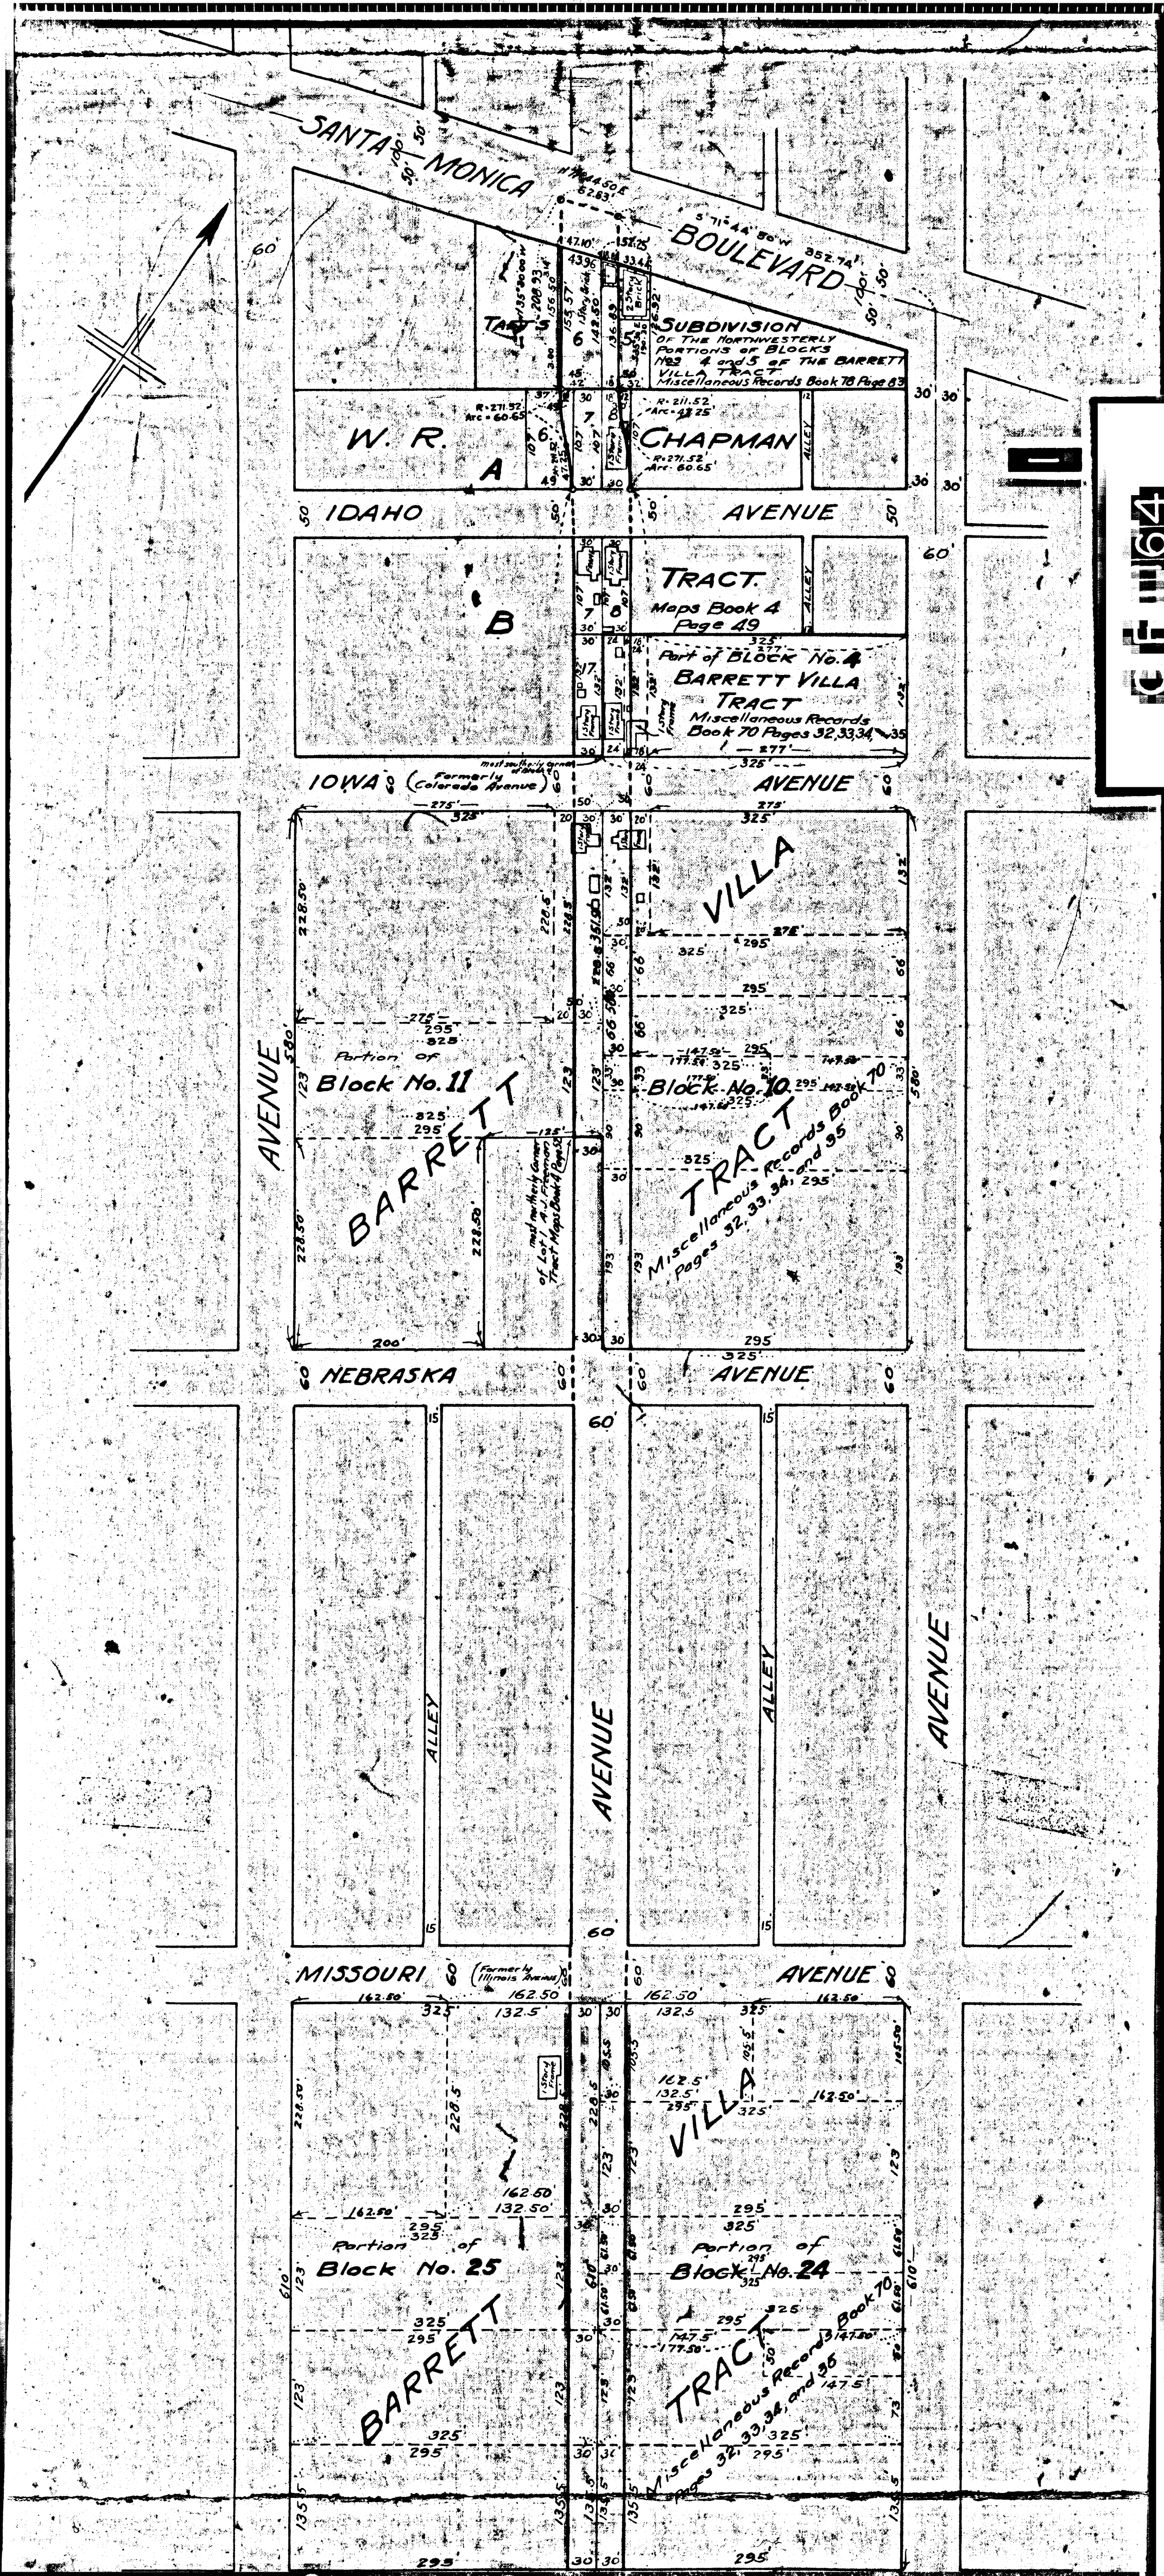

164

MISSOURI

AVENUE

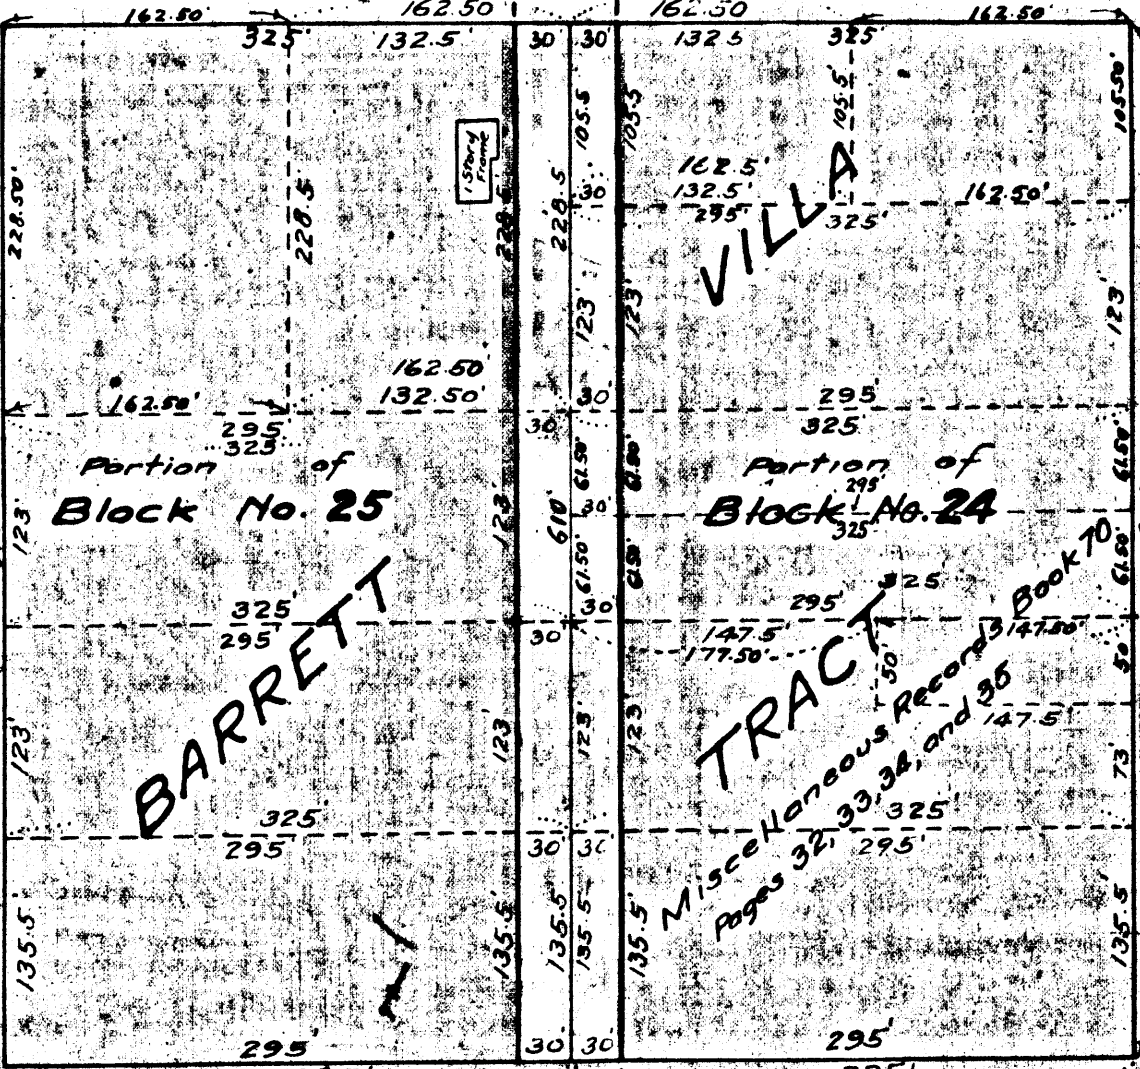

LA GRANGE


AVENUE

ONE HUNDRED SIXTH

ONE HUNDRED FIFTH


MISSISSIPPI

AVENUE

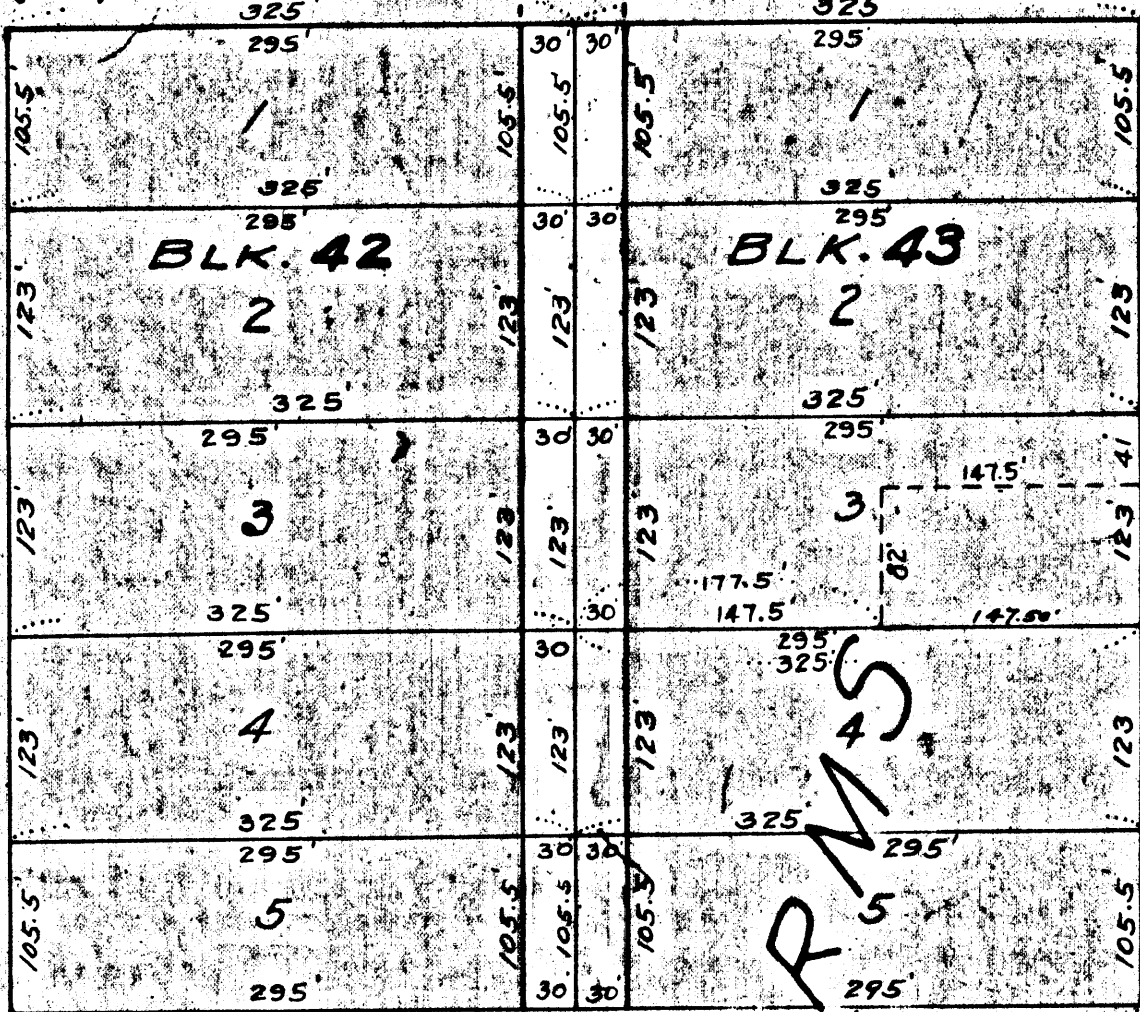

LOUISIANA

AVENUE

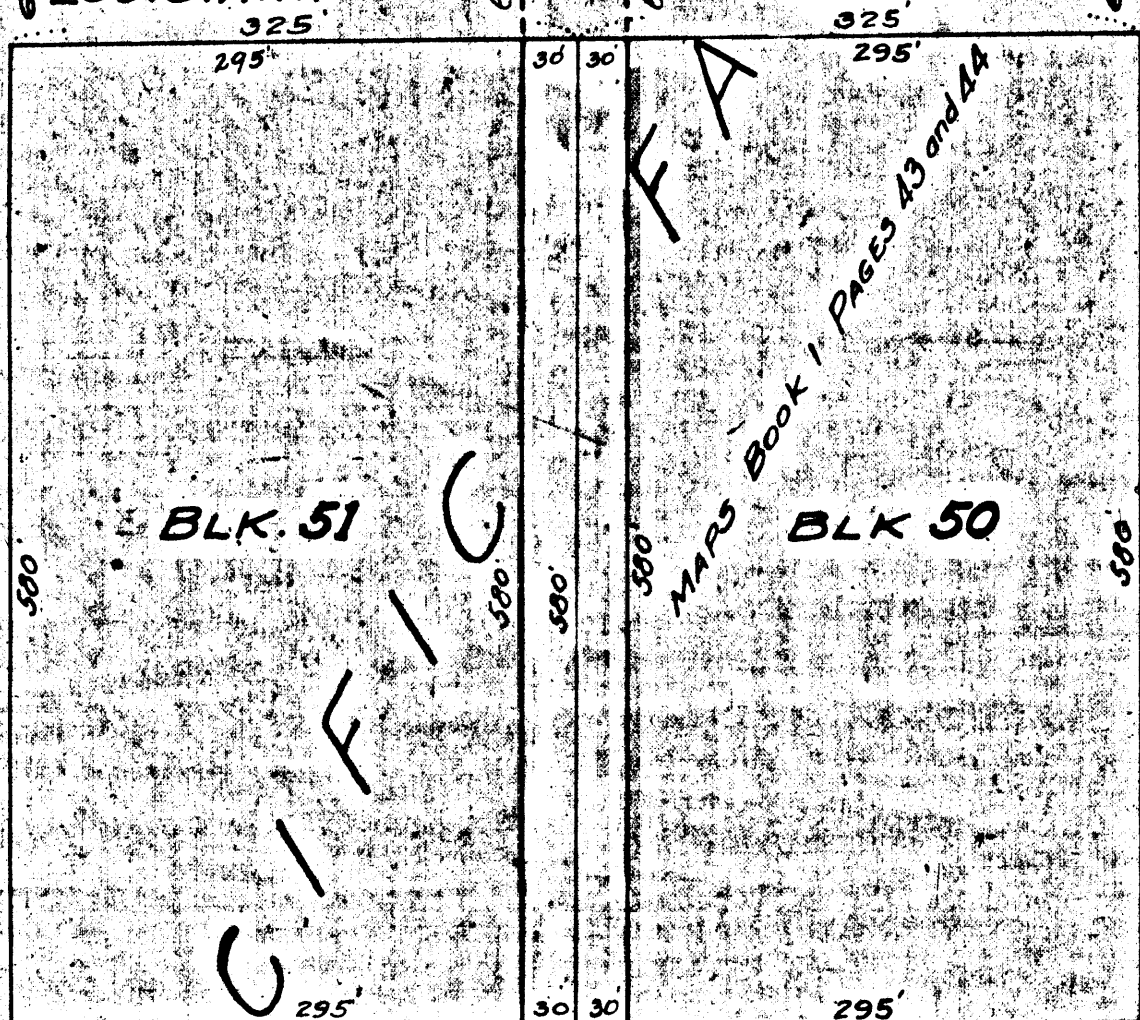



TENNESSEE

AVENUE

ONE HUNDRED FOURTH

2

CF 1164

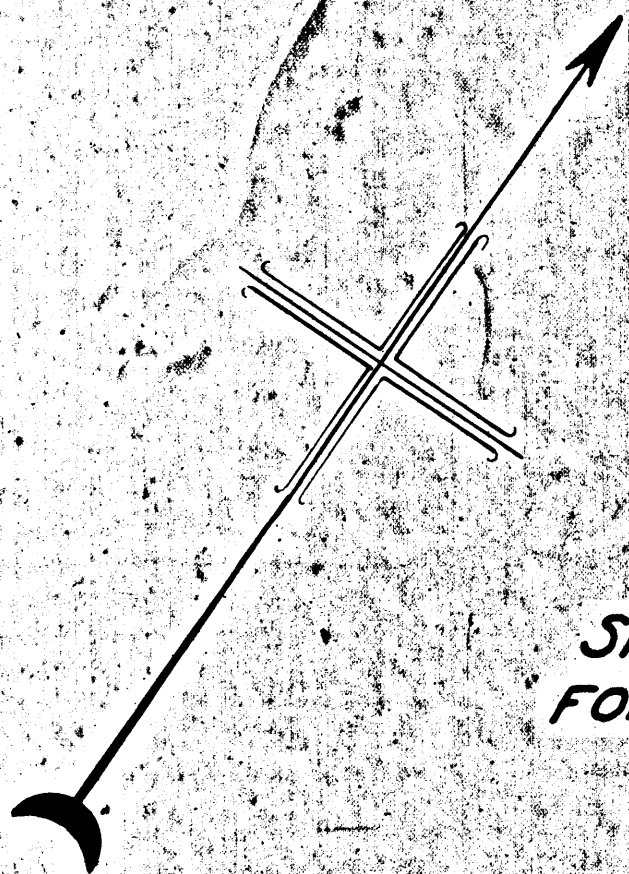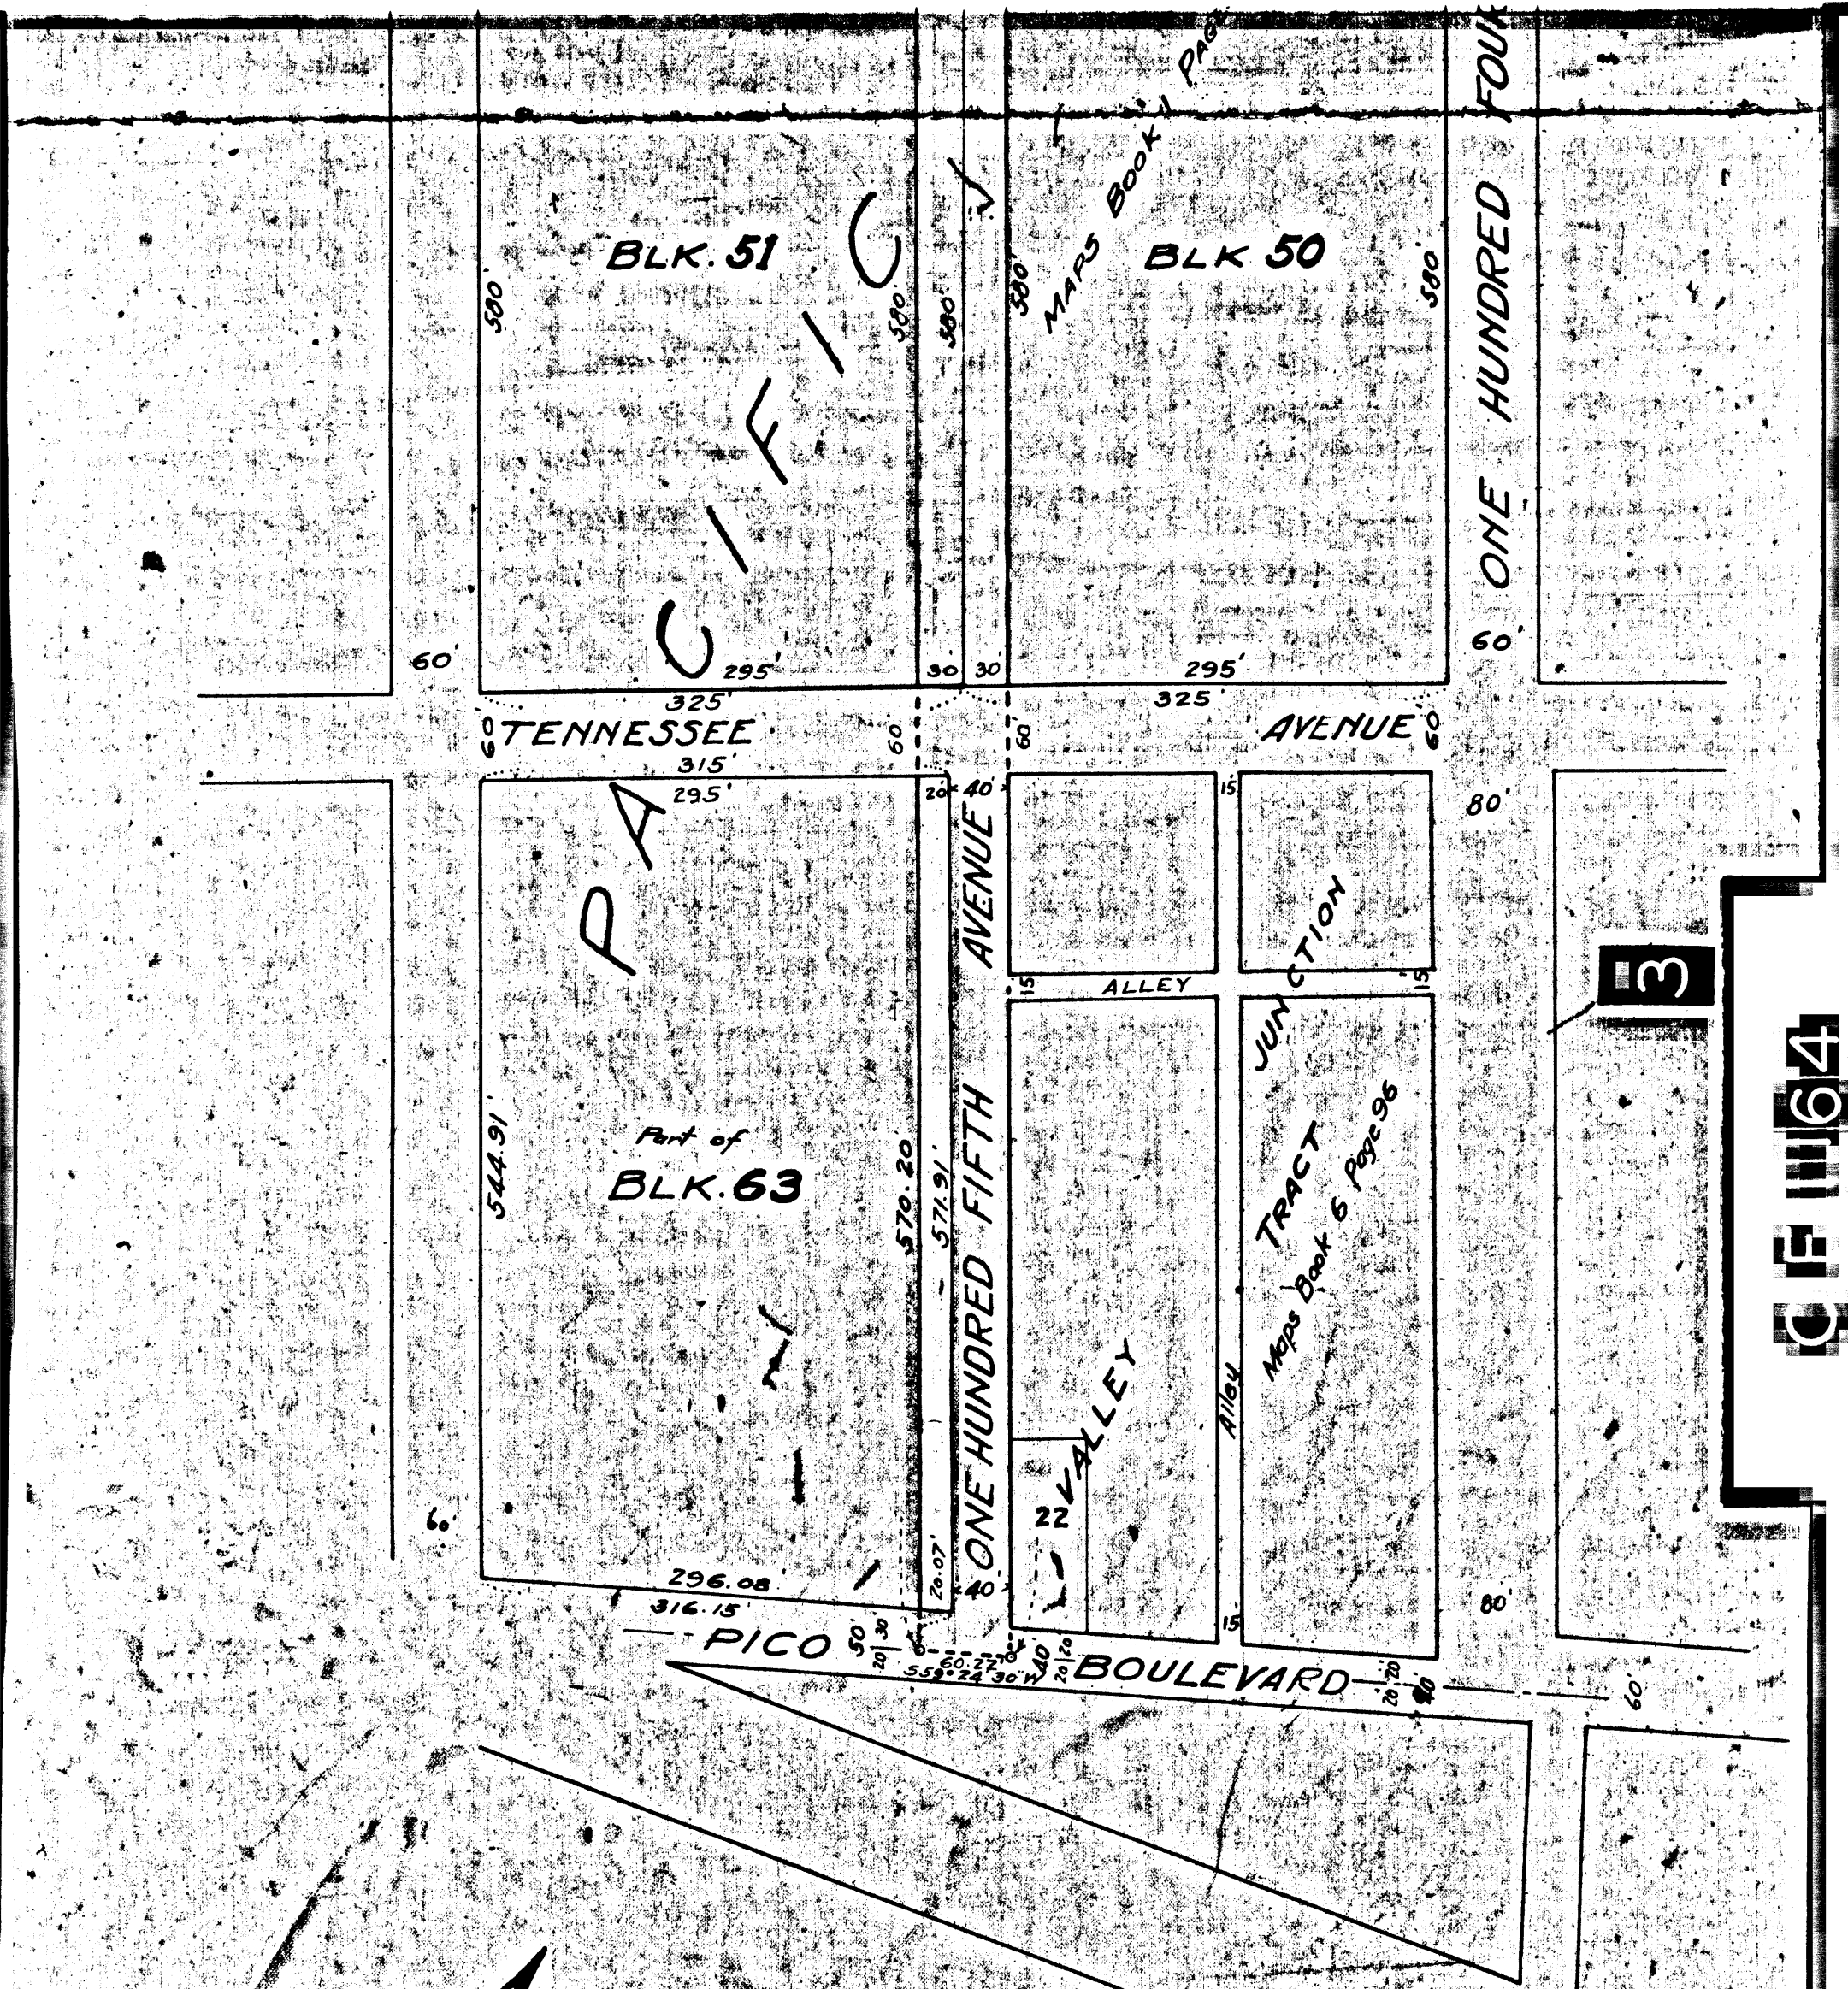

105th Ave changed to Corinth Avenue - Ord 65395

MAP
SHOWING THE LAND TO BE CONDEMNED
FOR THE OPENING WIDENING AND EXTENDING OF
ONE HUNDRED FIFTH AVENUE
BETWEEN
SANTA MONICA BOULEVARD and PICO BOULEVARD
IN THE
CITY OF LOS ANGELES CALIFORNIA

In accordance with Ordinances Nos 48188 and 48939 (New Series)

JOHN A GRIFFIN, City Engineer. September 1924

Scale 1 inch = 100 Feet

Note Land to be Condemned shown colored Red

Dotted lines and dimensions show actual holdings in those cases where they differ from the recorded subdivisions

*Superior Court Case No 155791
 Suit for Condemnation
 Filed Oct 31st 1924
 City of Los Angeles - Plaintiff
 Vs
 A M Barnard et al Def*

Pending Nov 14th 1924

Pending Feb 18th 1925

Pending May 1st 1926

Pending Apr 8th 1927

as per map, rendered August 25, 1921.

D-51-14-2-7725-27