



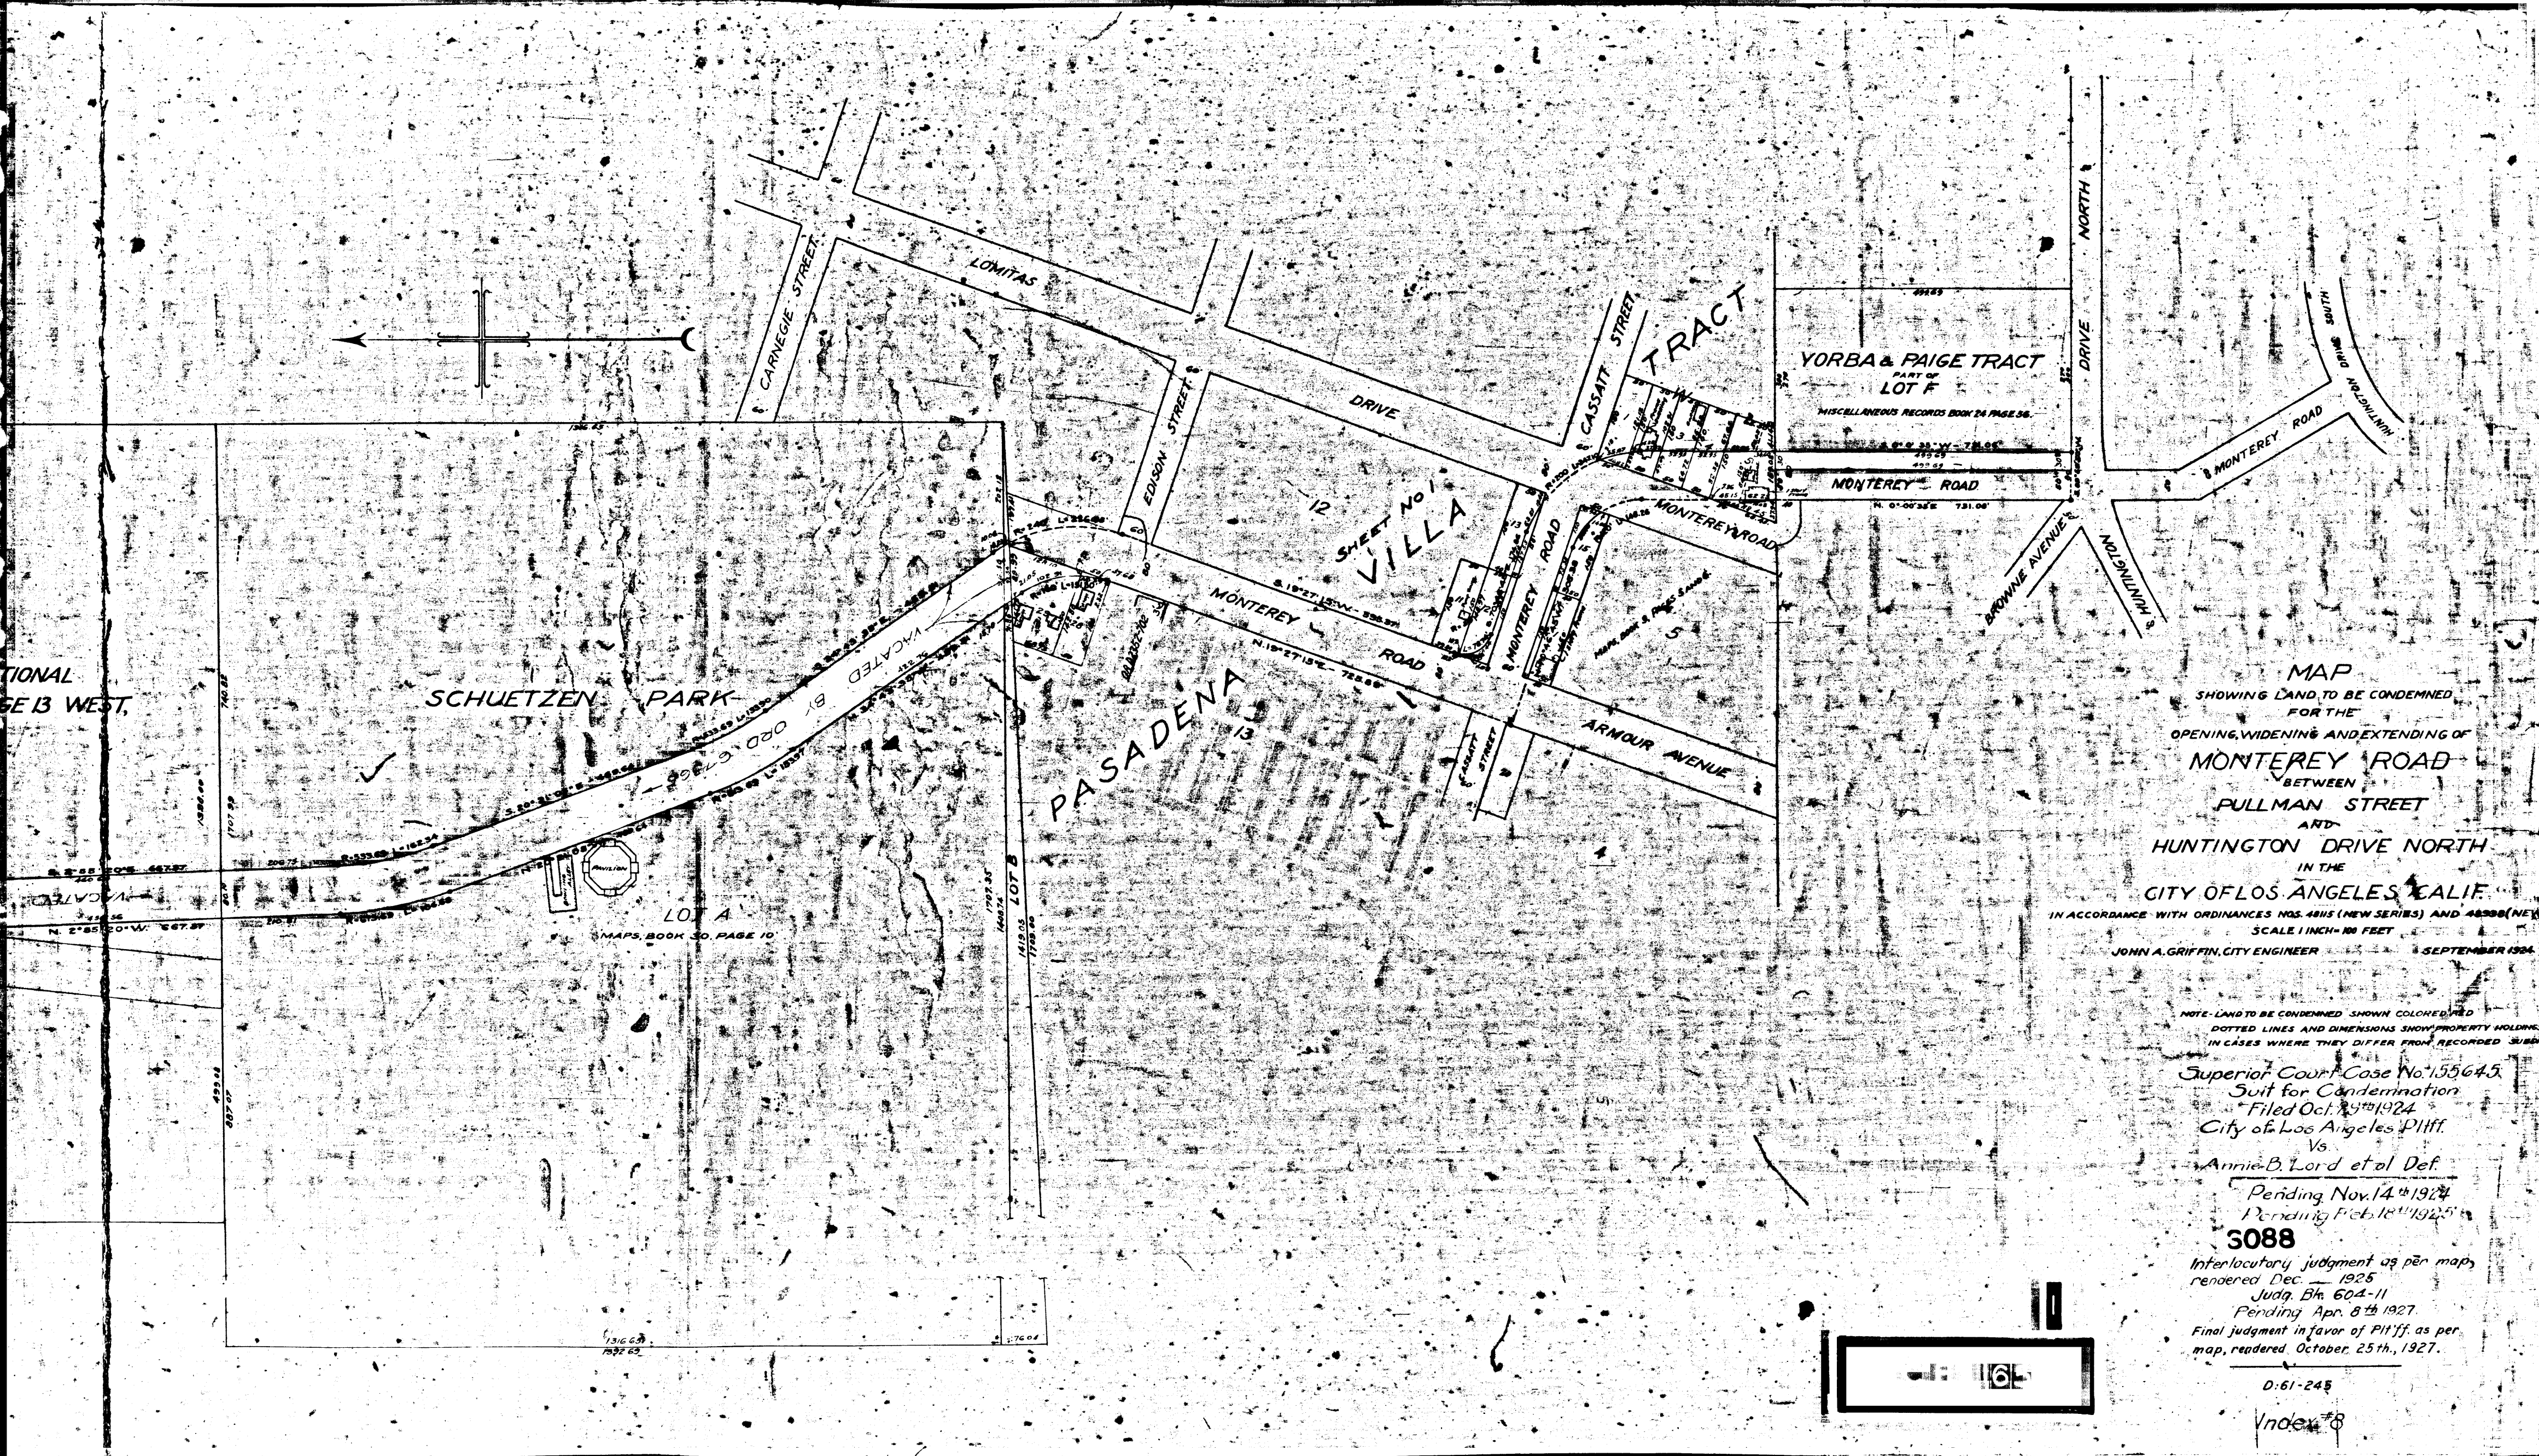

MAP  
SHOWING LAND TO BE CONDEMNED  
FOR THE  
OPENING, WIDENING AND EXTENDING OF  
MONTEREY ROAD  
BETWEEN  
PULLMAN STREET  
AND  
HUNTINGTON DRIVE NORTH  
IN THE  
CITY OF LOS ANGELES, CALIF.  
IN ACCORDANCE WITH ORDINANCES NOS. 4815 (NEW SERIES) AND 4898 (NEW SERIES)  
SCALE 1 INCH = 100 FEET  
JOHN A. GRIFFIN, CITY ENGINEER  
SEPTEMBER 1924

NOTE: LAND TO BE CONDEMNED SHOWN COLORED RED  
DOTTED LINES AND DIMENSIONS SHOW PROPERTY HOLDINGS  
IN CASES WHERE THEY DIFFER FROM RECORDED SUBDIVISIONS

Superior Court Case No. 155645  
Suit for Condemnation  
Filed Oct. 24<sup>th</sup> 1924  
City of Los Angeles Plff.  
Vs.  
Annie B. Lord et al Def.  
Pending Nov. 14<sup>th</sup> 1924  
Pending Feb. 18<sup>th</sup> 1925  
**3088**  
Interlocutory judgment as per map,  
rendered Dec. 1925  
Judg. Bk. 604-11  
Pending Apr. 8<sup>th</sup> 1927  
Final judgment in favor of Plff. as per  
map, rendered, October, 25<sup>th</sup>, 1927.  
D: 61-245  
Index # 8

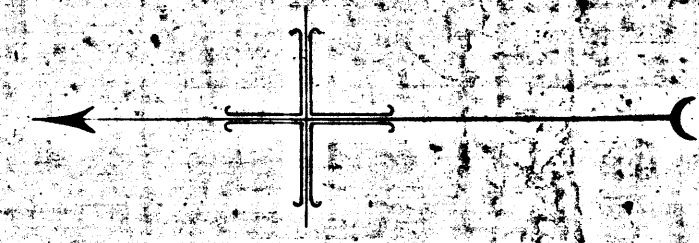

3088

