

MAP

SHOWING LAND SOUGHT TO BE CONDEMNED FOR THE
OPENING OF ELM STREET FROM THE NORTHERLY
LINE OF HELLMAN AVENUE AS SHOWN ON REVISED
MAP OF A PORTION OF MAP NO 2 OF RAMONA
AS PER MAP RECORDED IN BOOK 60 PAGES 21 TO
23 MISCELLANEOUS RECORDS OF LOS ANGELES
COUNTY, STATE OF CALIFORNIA TO THE SOUTHERLY
LINE OF LOT NO 208, TRACT NO. 7349 AS PER
MAP RECORDED IN BOOK 78, PAGE 95 OF MAPS,
RECORDS OF LOS ANGELES COUNTY, STATE OF
CALIFORNIA.


SCALE 1"=100'

NOTE Shaded portion shows land sought to be condemned.

T.B. DOWNER
CITY ENGINEER
ALHAMBRA, CALIF.
AUGUST 1924

Confirmed and adopted by the
Commission of the City of
Alhambra, August 11, 1924

City Clerk

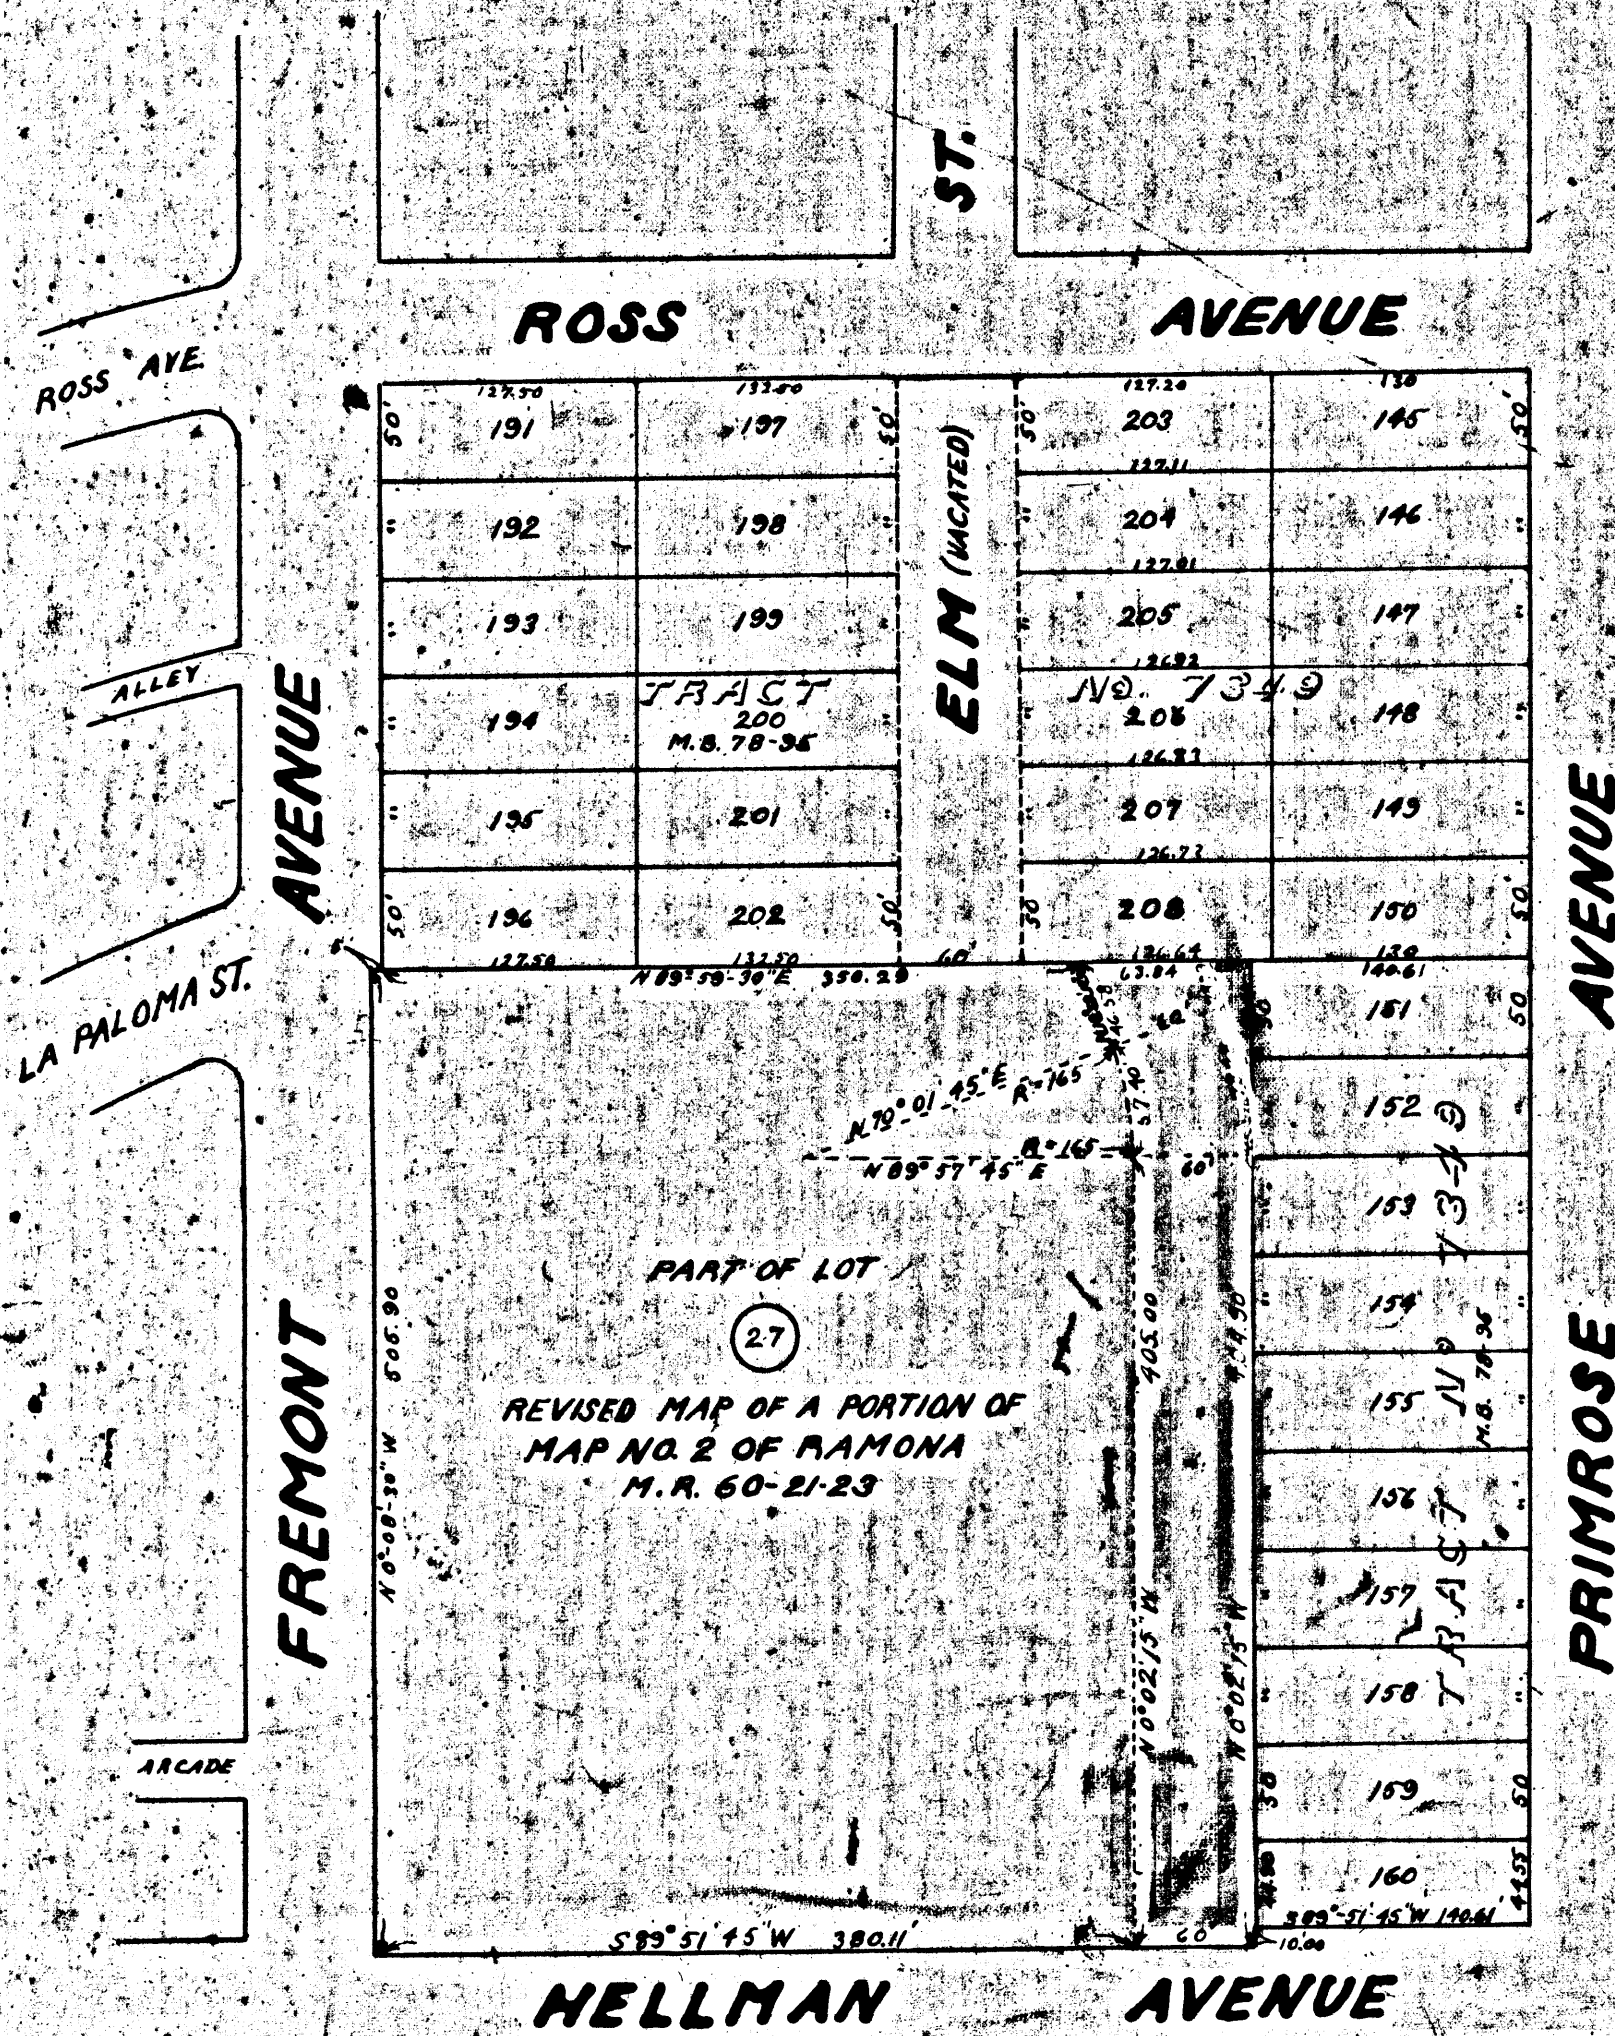

Superior Court Case No 156138
Suit for Condemnation
Filed Nov 5th 1924

City of Alhambra Pltff

Vs
Alhambra City School Dist et al Def.

Pending Nov. 18th 1924

Pending Feb. 18th 1925

Final judgment in favor of Plaintiff as
per map, rendered December 7th 1925

D:51-185 O.R. 5510-308

Sheet No 43