

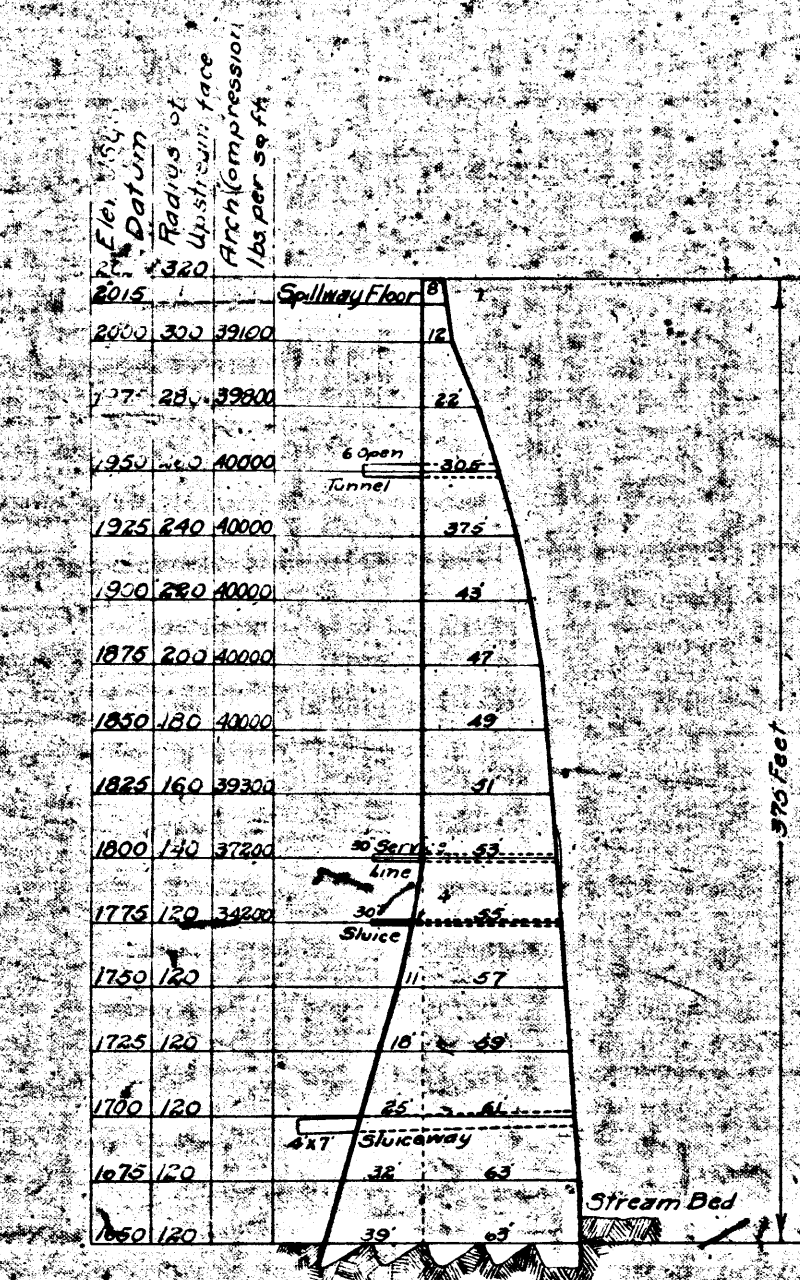


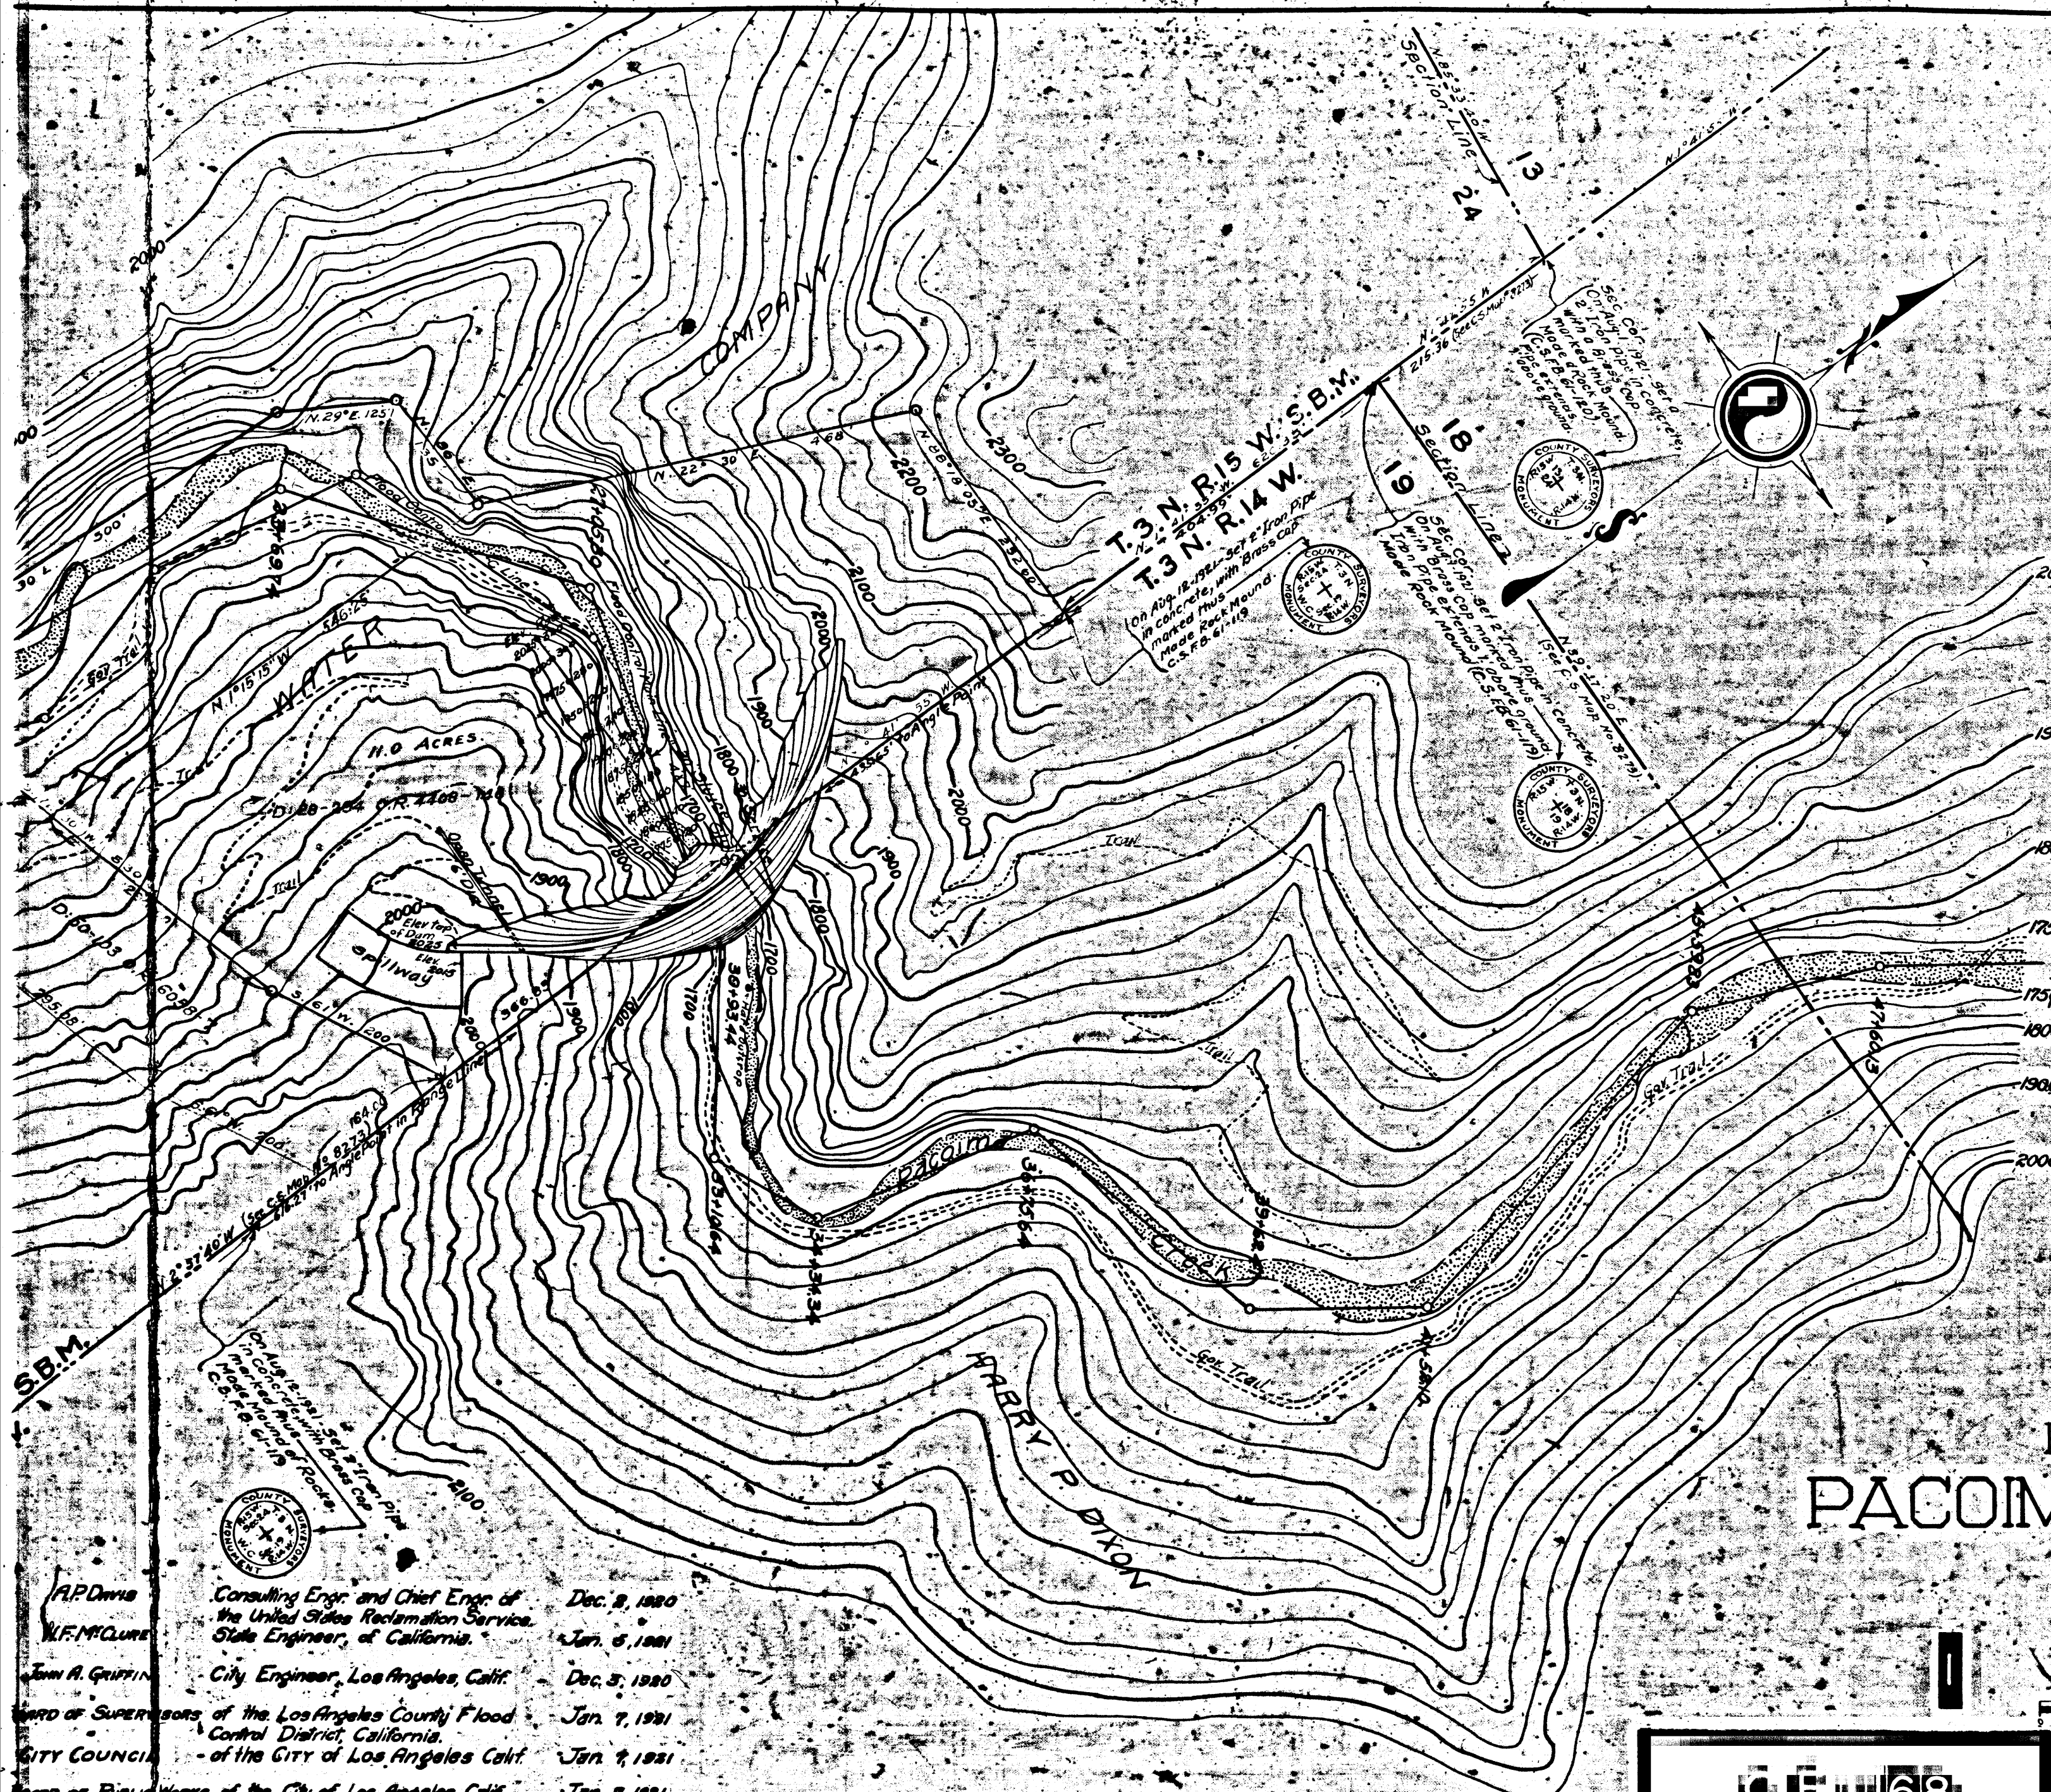


LOS ANGELES COUNTY
FLOOD CONTROL DISTRICT
PACOMA DAM AND VICINITY
JWREAGAN - CHIEF ENGINEER
SCALE 1 INCH = 100 FEET
MAP TO 214
SHEET 5 OF SHEETS

R.P. Davis
Consulting Engr. and Chief Engr. of
the United States Reclamation Service
State Engineer, of California. Dec. 2, 1920
Jan. 6, 1921
City Engineer, Los Angeles, Calif. Dec. 3, 1920
Jan. 7, 1921
Jan. 9, 1921
Jan. 9, 1921

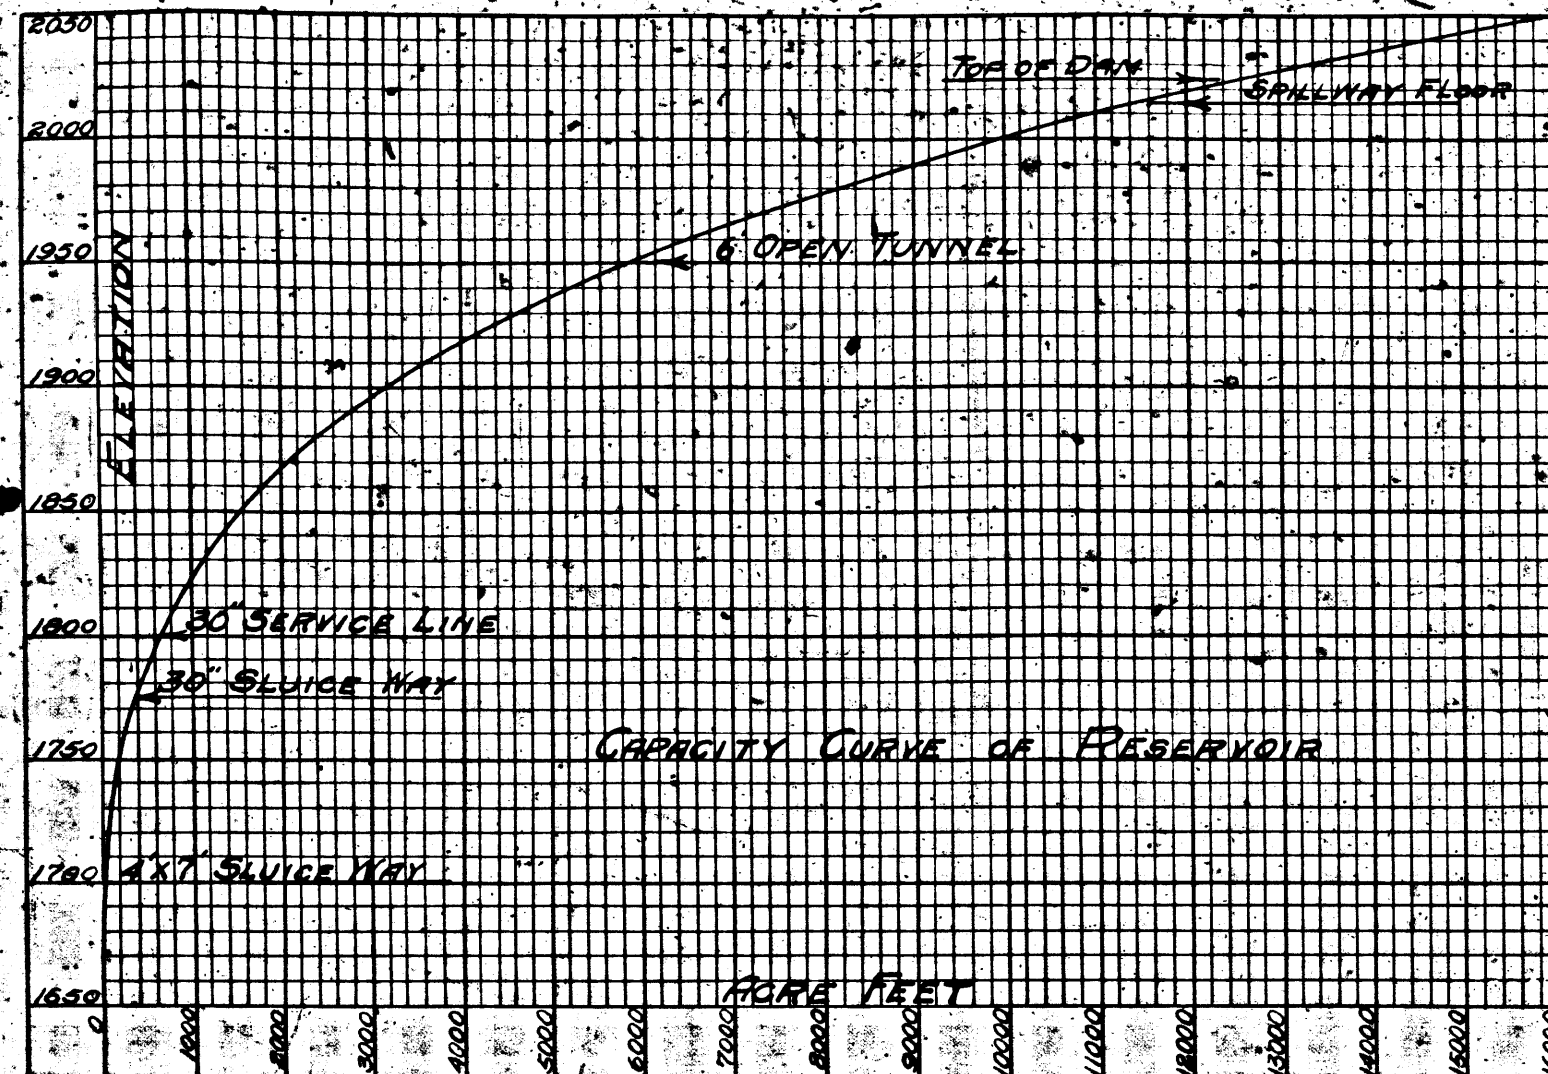

Superior Court Case No. 157021
 Suit for Condemnation
 Filed Nov. 18th 1924
 L. A. County Flood Control District, Plaintiff
 Vs
 MacLay Ranch Water Control Dist.
 Pending Nov. 29th 1924
 Pending Feb. 18th 1925
 Pending May 19th 1926
 Case dismissed May 10th 1926

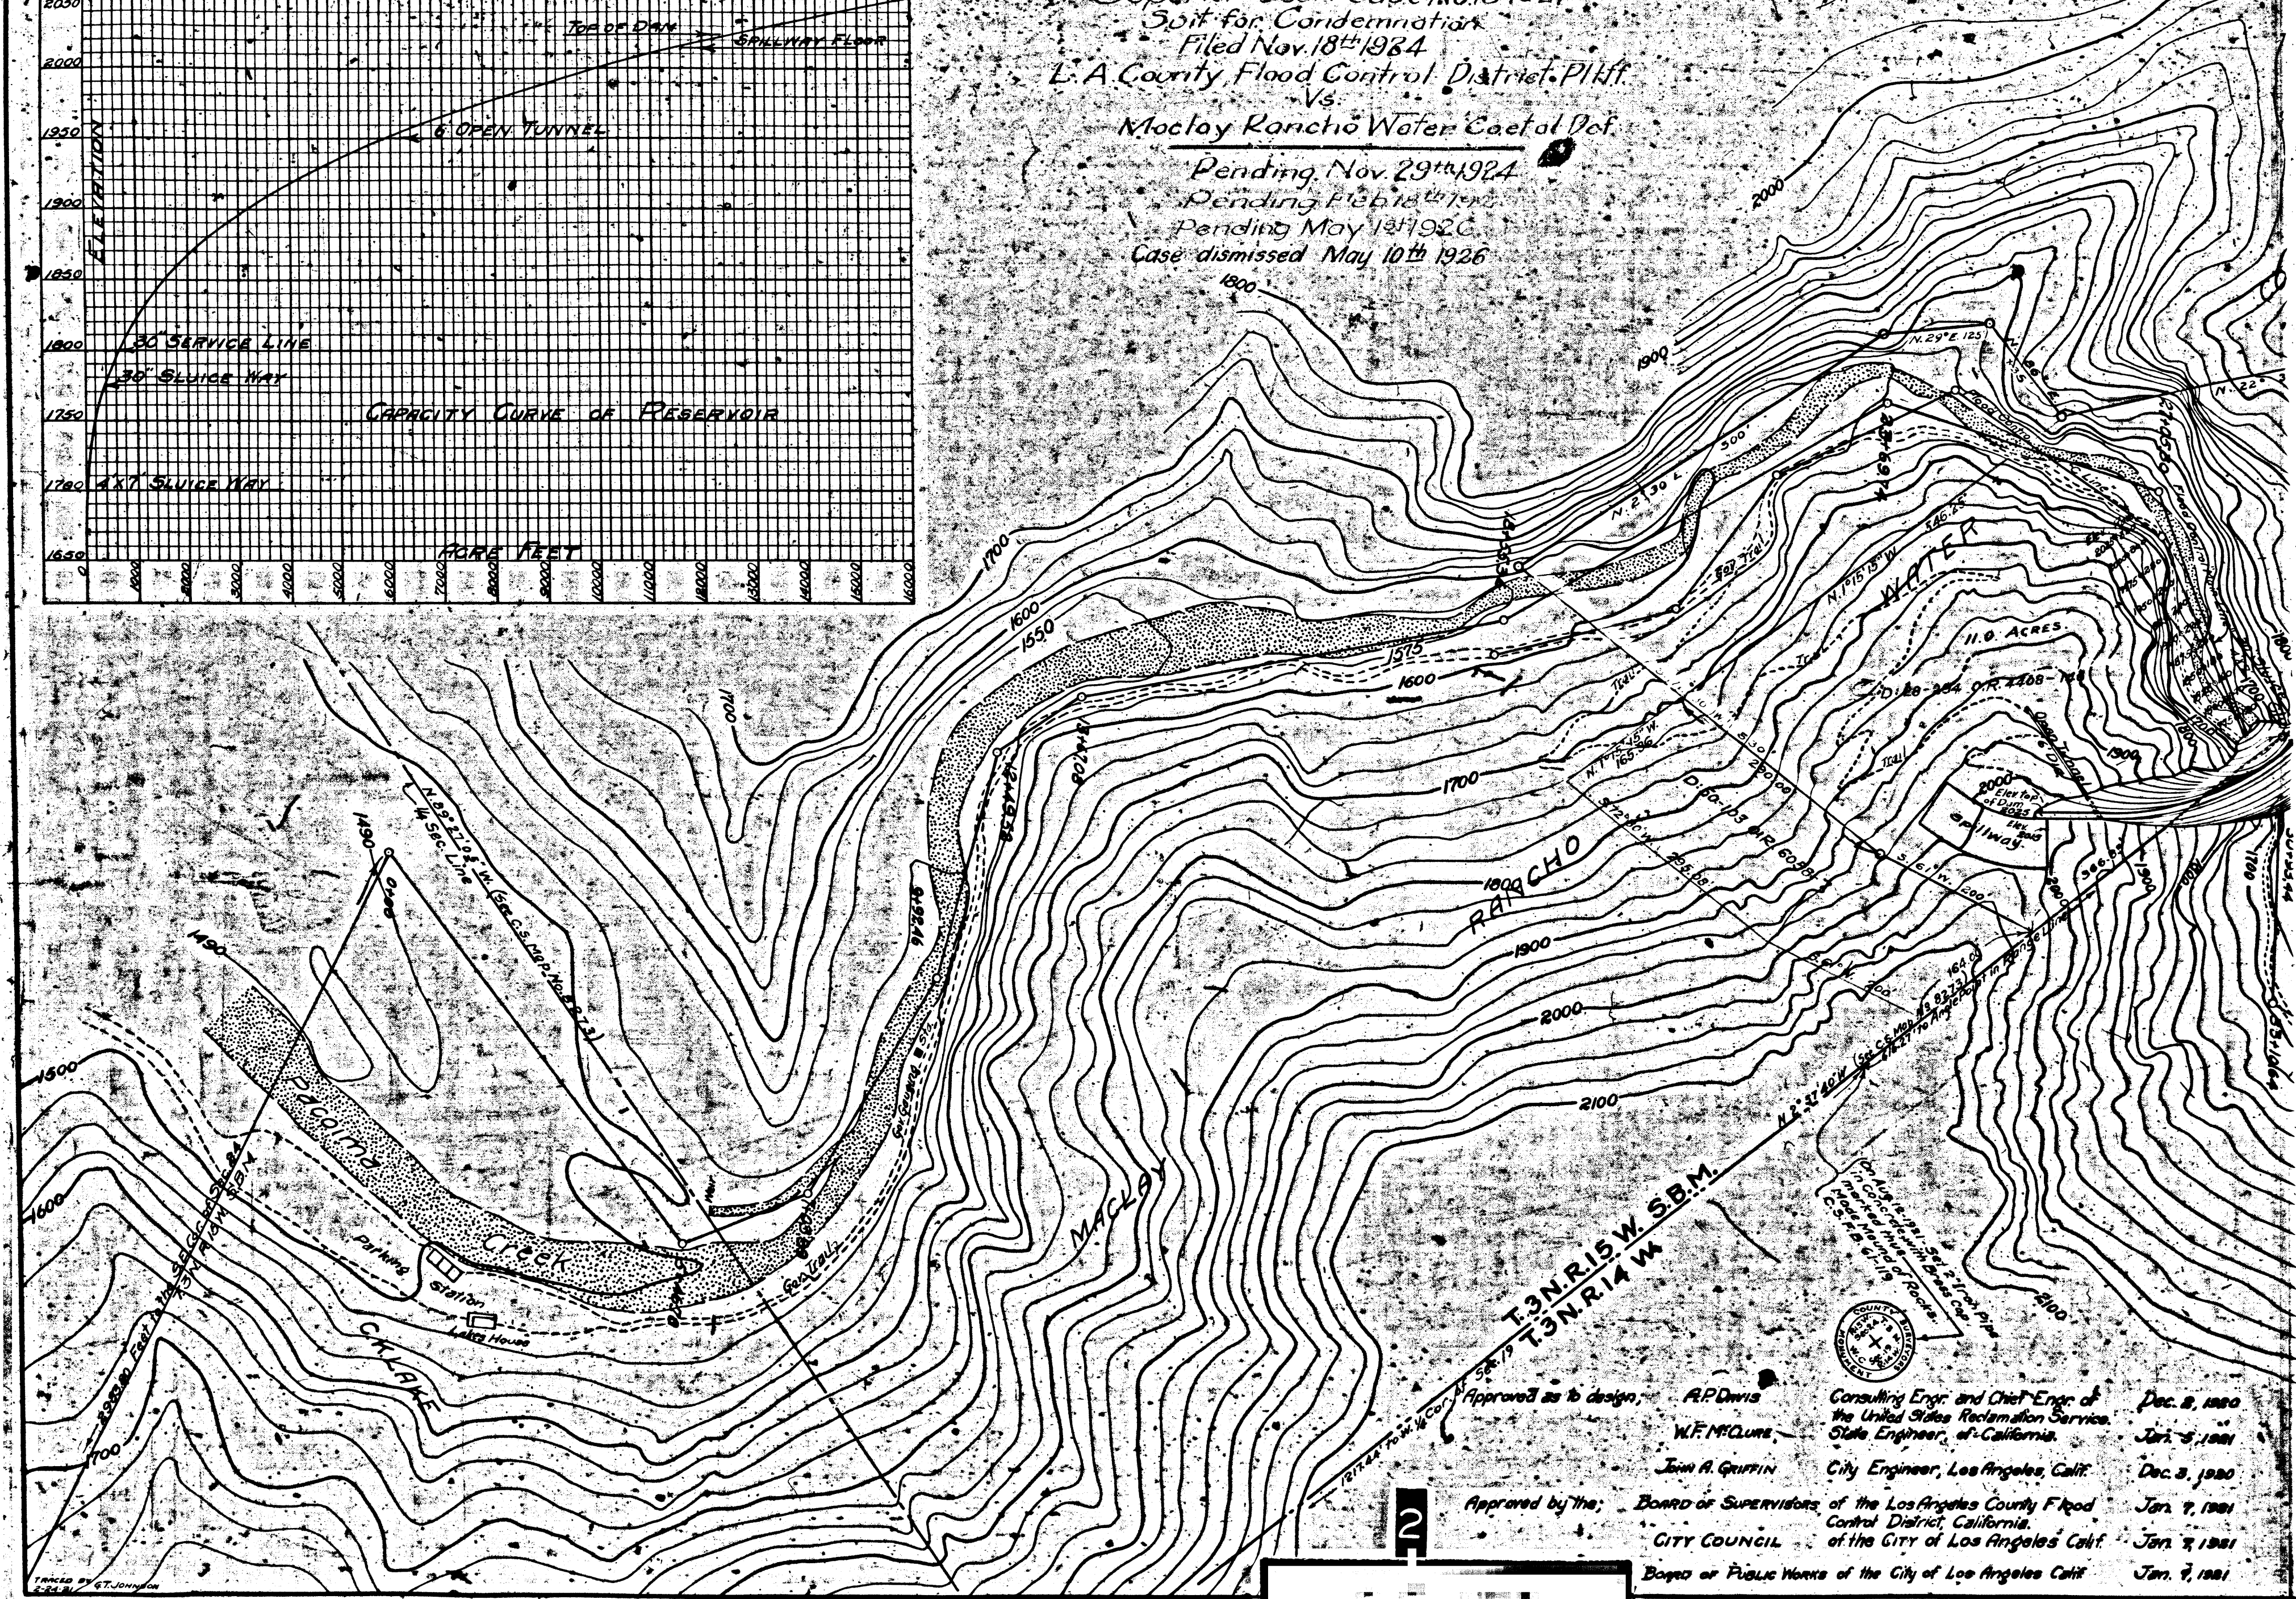

Approved as to design: **A.P. Davis** Consulting Engr. and Chief Engr. of the United States Reclamation Service. **Dec. 8, 1920**
W.F. McQuire State Engineer, of California. **Jan. 5, 1921**
John A. Griffin City Engineer, Los Angeles, Calif. **Dec. 8, 1920**
 Approved by the: **Board of Supervisors** of the Los Angeles County Flood Control District, California. **Jan. 7, 1921**
CITY COUNCIL of the City of Los Angeles, Calif. **Jan. 7, 1921**
 Based on Public Works of the City of Los Angeles, Calif. **Jan. 7, 1921**

15 168