


C.F. 1169 -

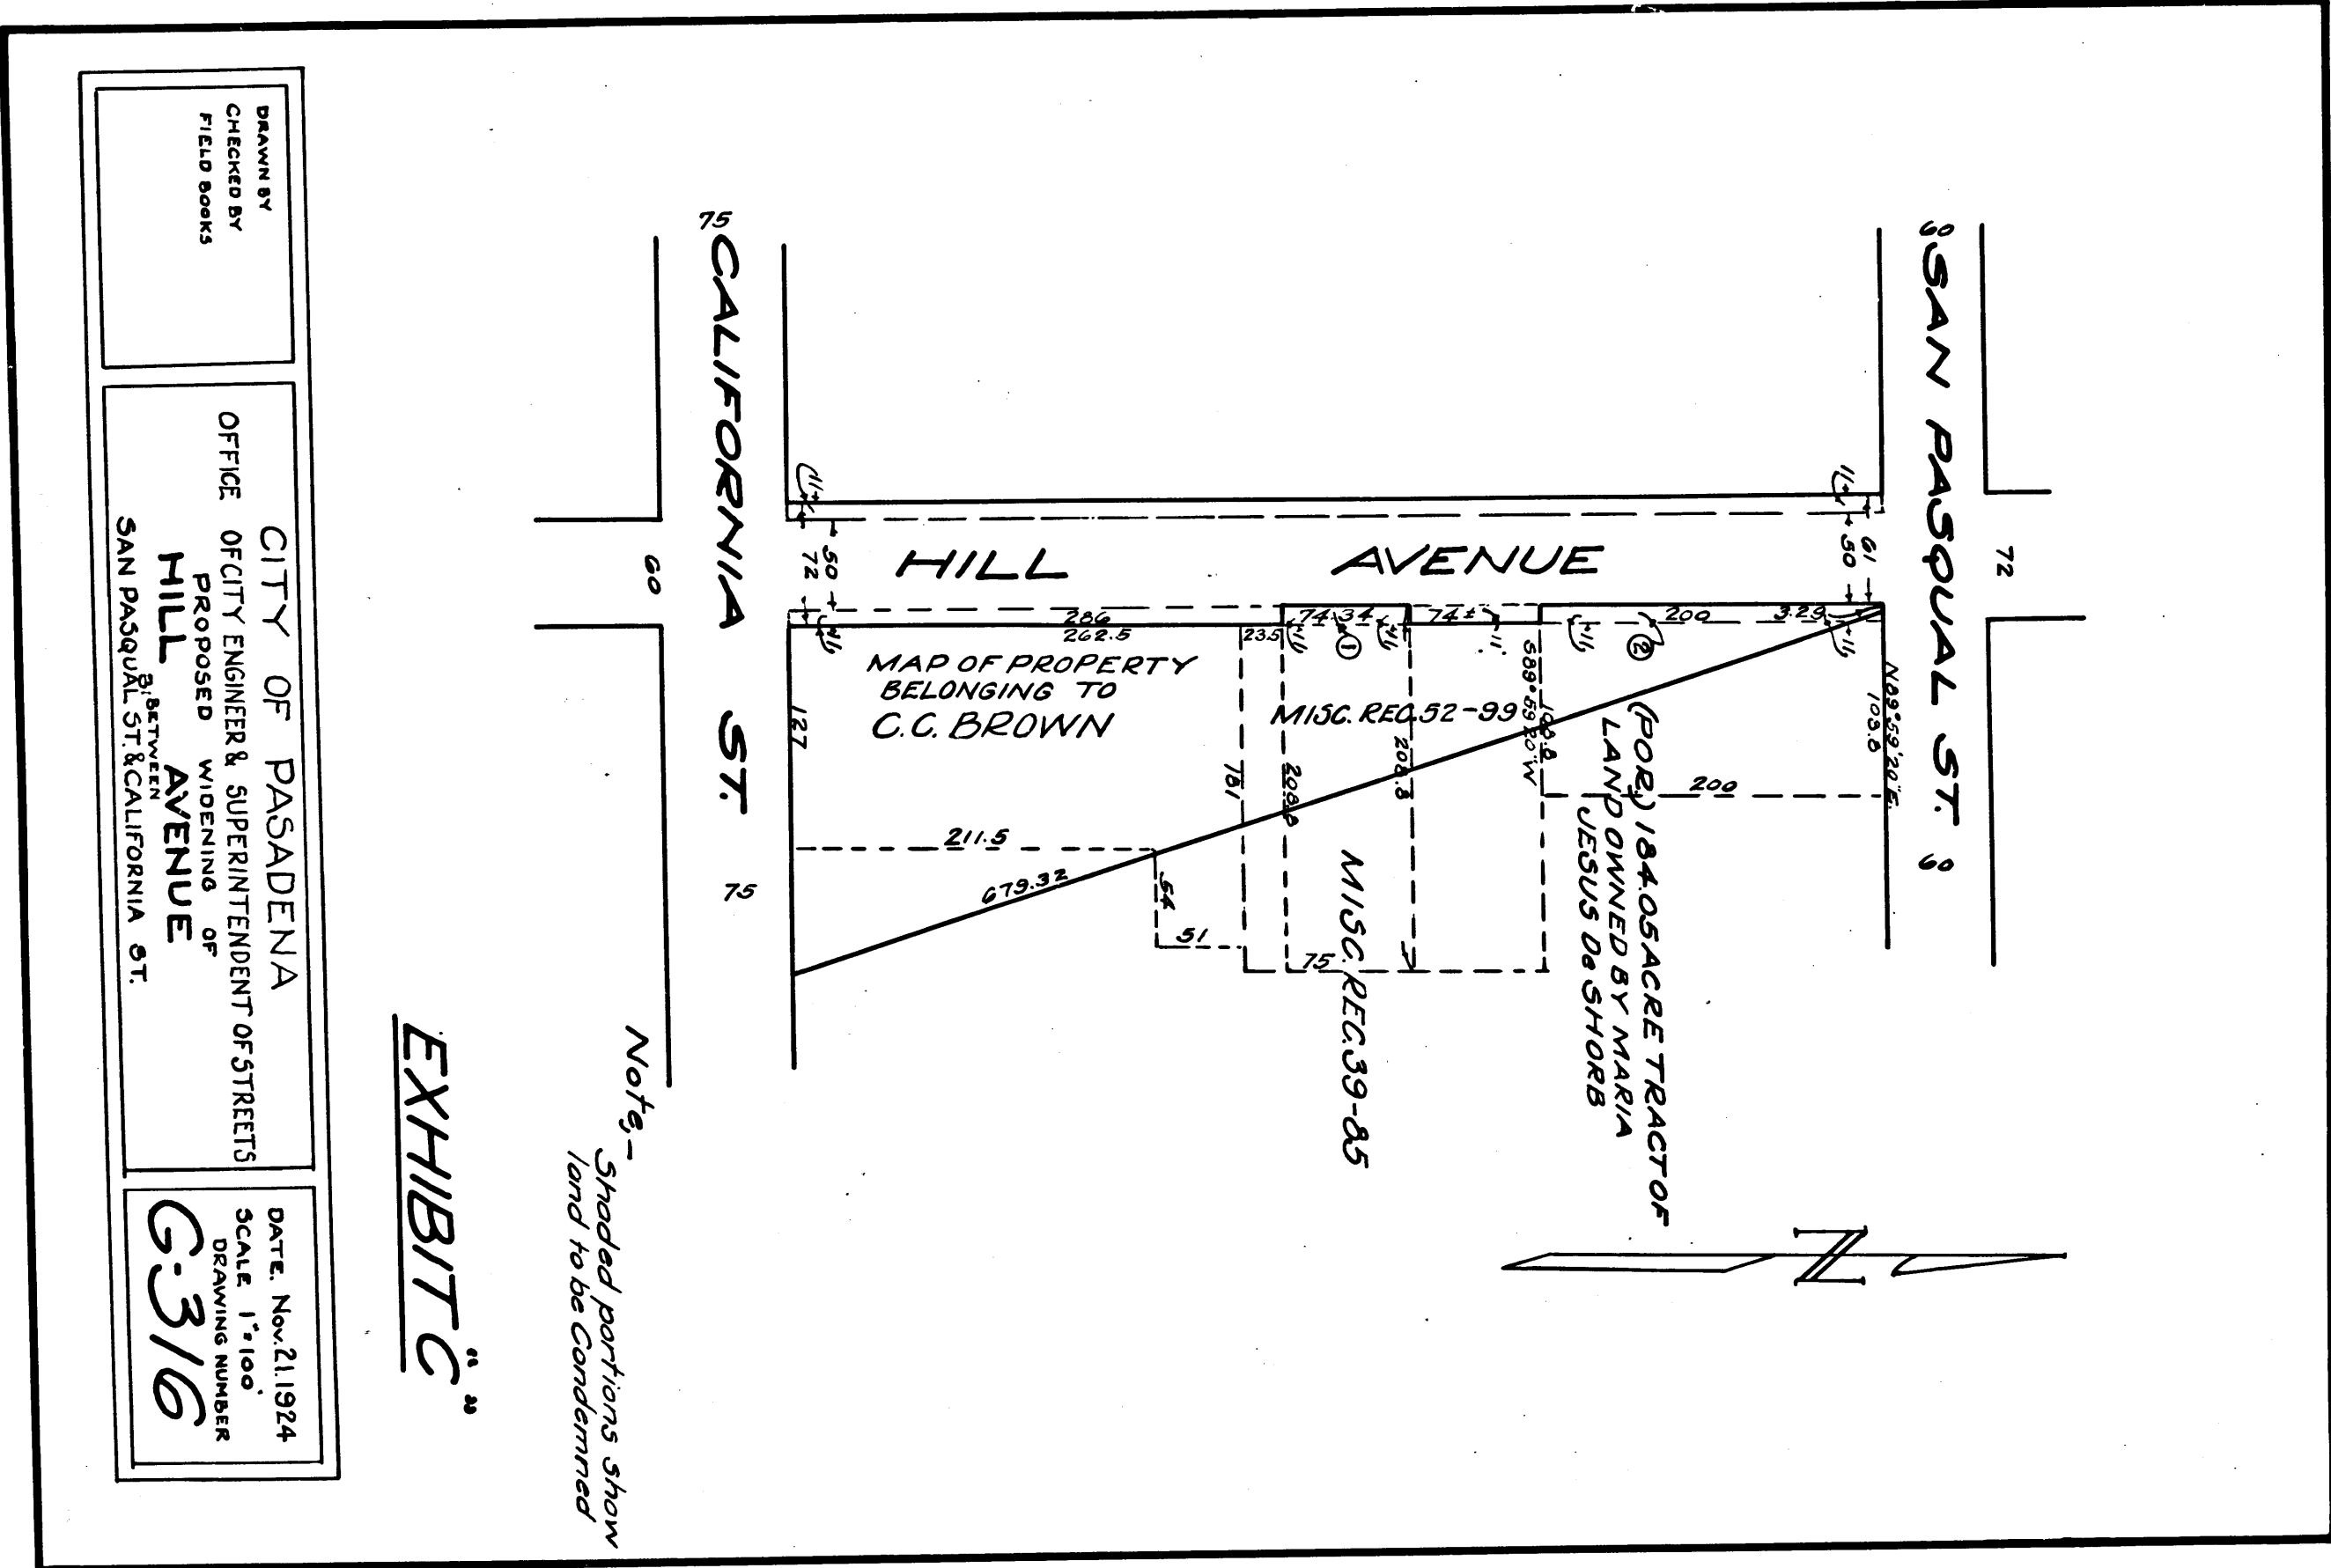

75 CALIFORNIA ST. 75

72 SAN PASQUAL ST. 72

Notes - Shaded portions show land to be condemned

EXHIBIT "C"

DRAWN BY CHECKED BY FIELD BOOKS	CITY OF PASADENA OFFICE OF CITY ENGINEER & SUPERINTENDENT OF STREETS PROPOSED WIDENING OF HILL AVENUE BETWEEN SAN PASQUAL ST. & CALIFORNIA ST.	DATE, Nov. 21, 1924 SCALE 1" = 100' DRAWING NUMBER G-316
---------------------------------------	---	--------------------------------------------------------------------------

Superior Court Case No. 157382
 Suit for Condemnation
 Filed Nov. 21st 1924
 City of Pasadena Pltff.
 Vs.
 Elizabeth S. Parker et al Def.
 Pending Dec. 1st 1924
 Pending Feb. 18th 1925

A-191
 SM-42

Final judgment in favor of Plaintiff as per map, rendered Feb. 5th 1926.

10TH

957

MEMCO PASADENA CAL.

4105