


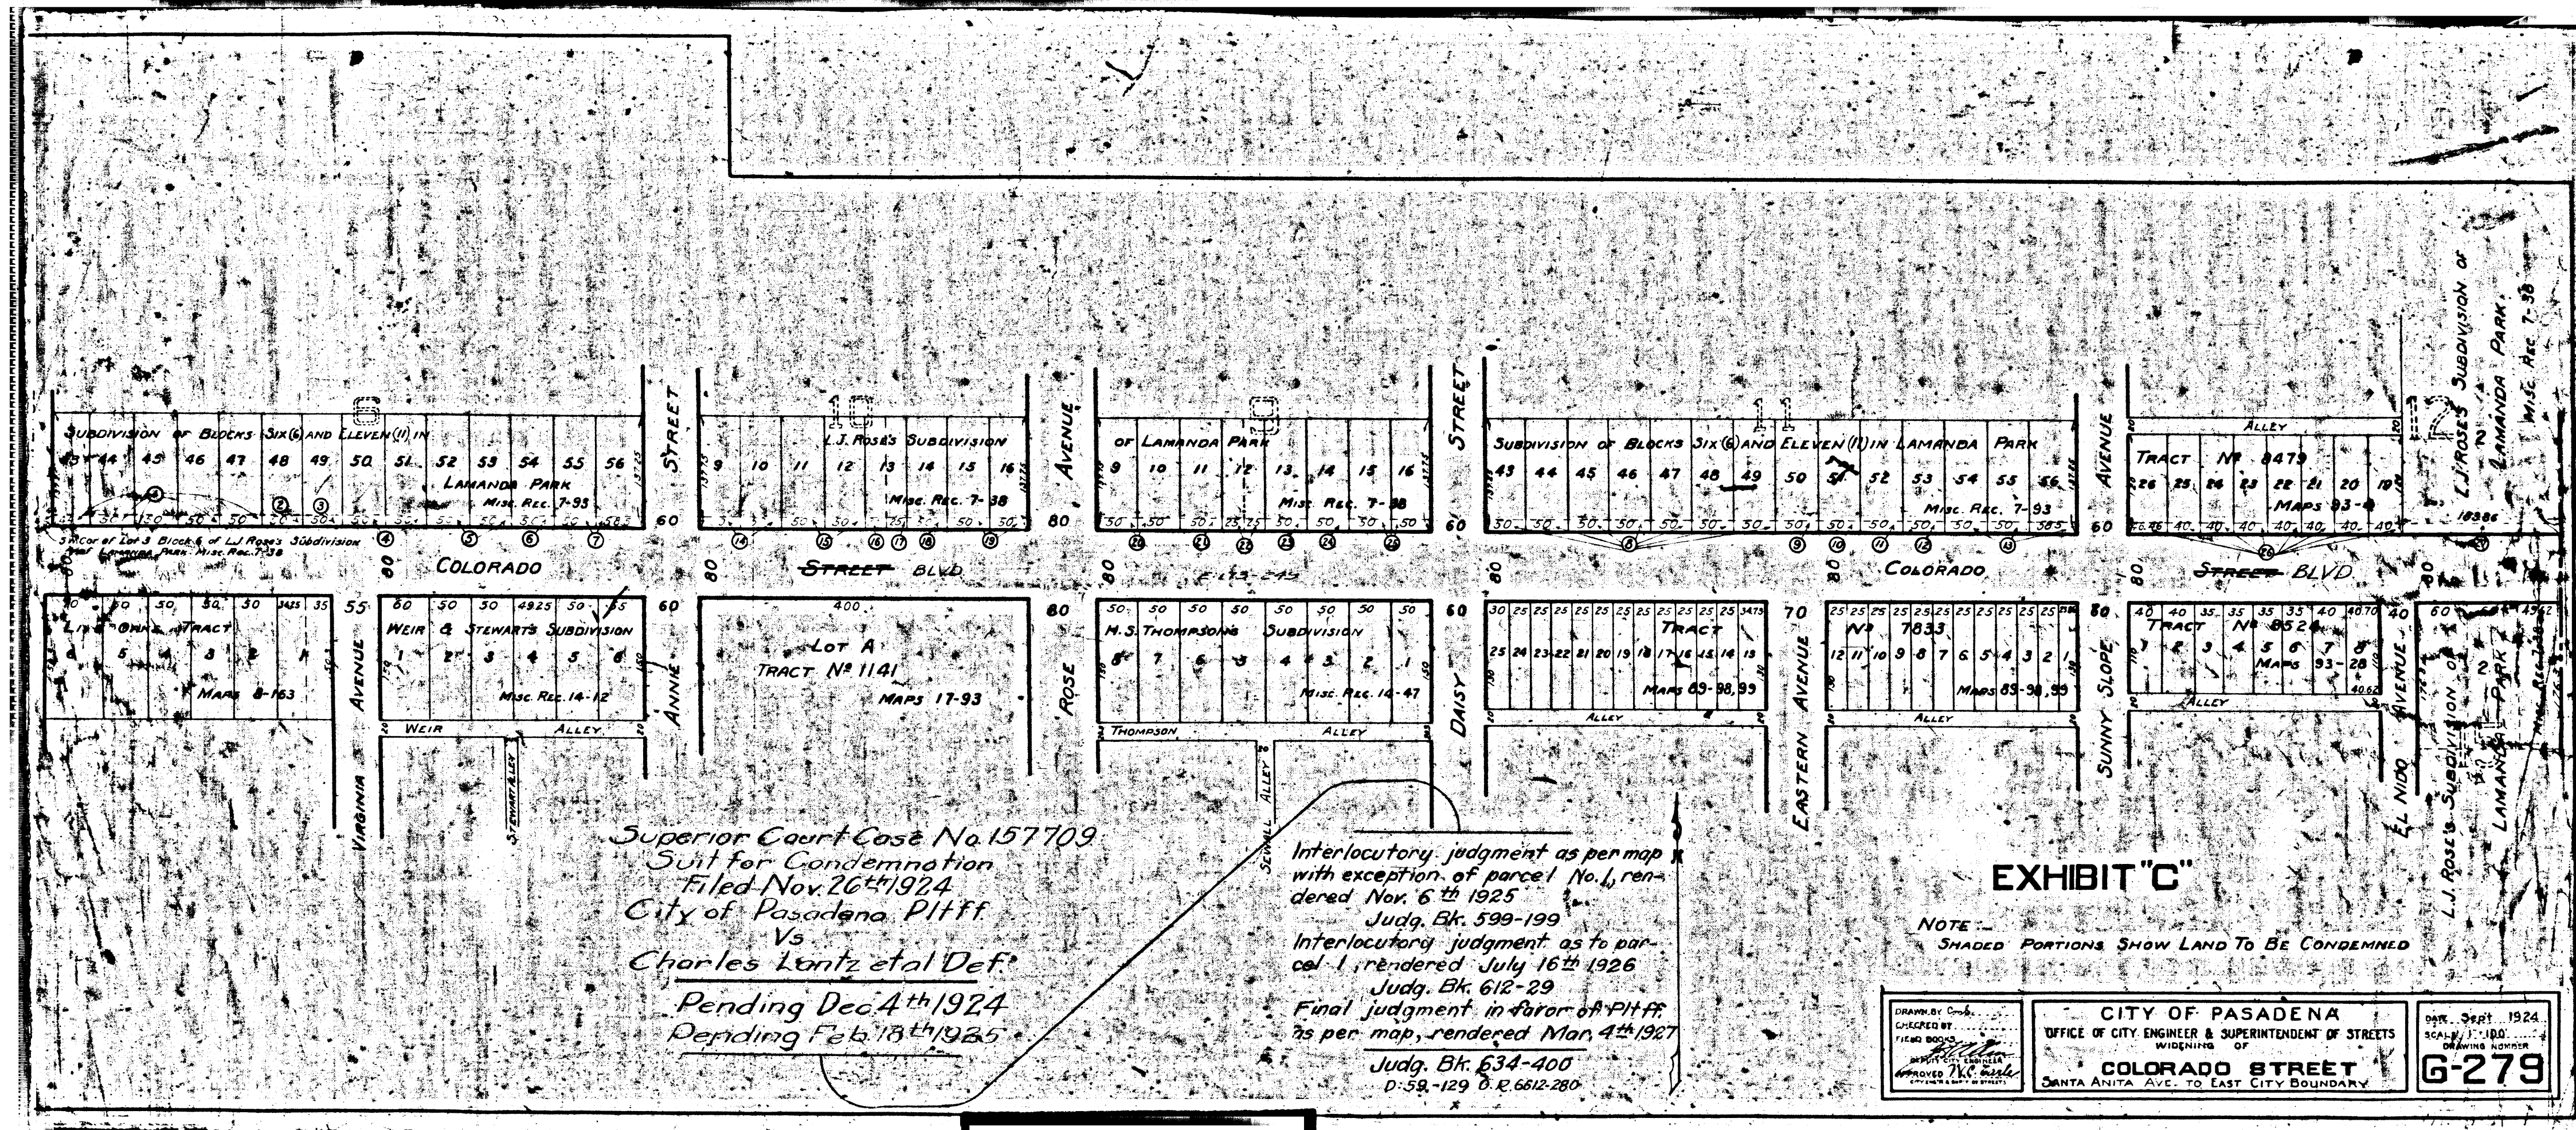

Superior Court Case No. 157709
 Suit for Condemnation
 Filed Nov. 26th 1924
 City of Pasadena Plaintiff
 Vs
 Charles Lantz et al. Defendant
 Pending Dec. 4th 1924
 Pending Feb. 18th 1925

Interlocutory judgment as per map
 with exception of parcel No. 1, ren-
 dered Nov. 6th 1925
 Judg. Bk. 599-199
 Interlocutory judgment as to par-
 cel 1, rendered July 16th 1926
 Judg. Bk. 612-29
 Final judgment in favor of Plaintiff
 as per map, rendered Mar. 4th 1927
 Judg. Bk. 634-400
 D: 59-129 O.R. 6612-280

EXHIBIT "C"

NOTE -
 SHADED PORTIONS SHOW LAND TO BE CONDEMNED

DRAWN BY
 CHECKED BY
 FIELD BOOKS
 APPROVED
 CITY ENGINEER & SUPERINTENDENT OF STREETS

CITY OF PASADENA
 OFFICE OF CITY ENGINEER & SUPERINTENDENT OF STREETS
 WIDENING OF
COLORADO STREET
 SANTA ANITA AVE. TO EAST CITY BOUNDARY

DATE: Sept. 1924
 SCALE: 1" = 100'
 DRAWING NUMBER
G-279