


Superior Court Case No. 102823  
 Suit for Condemnation  
 Filed Feb. 14<sup>th</sup> 1922  
 City of Long Beach Pltff.  
 Vs.  
 Louise Cox et al Def.  
 Pending Feb. 20<sup>th</sup> 1924  
 Final Judgment Aug. 18<sup>th</sup> 1924

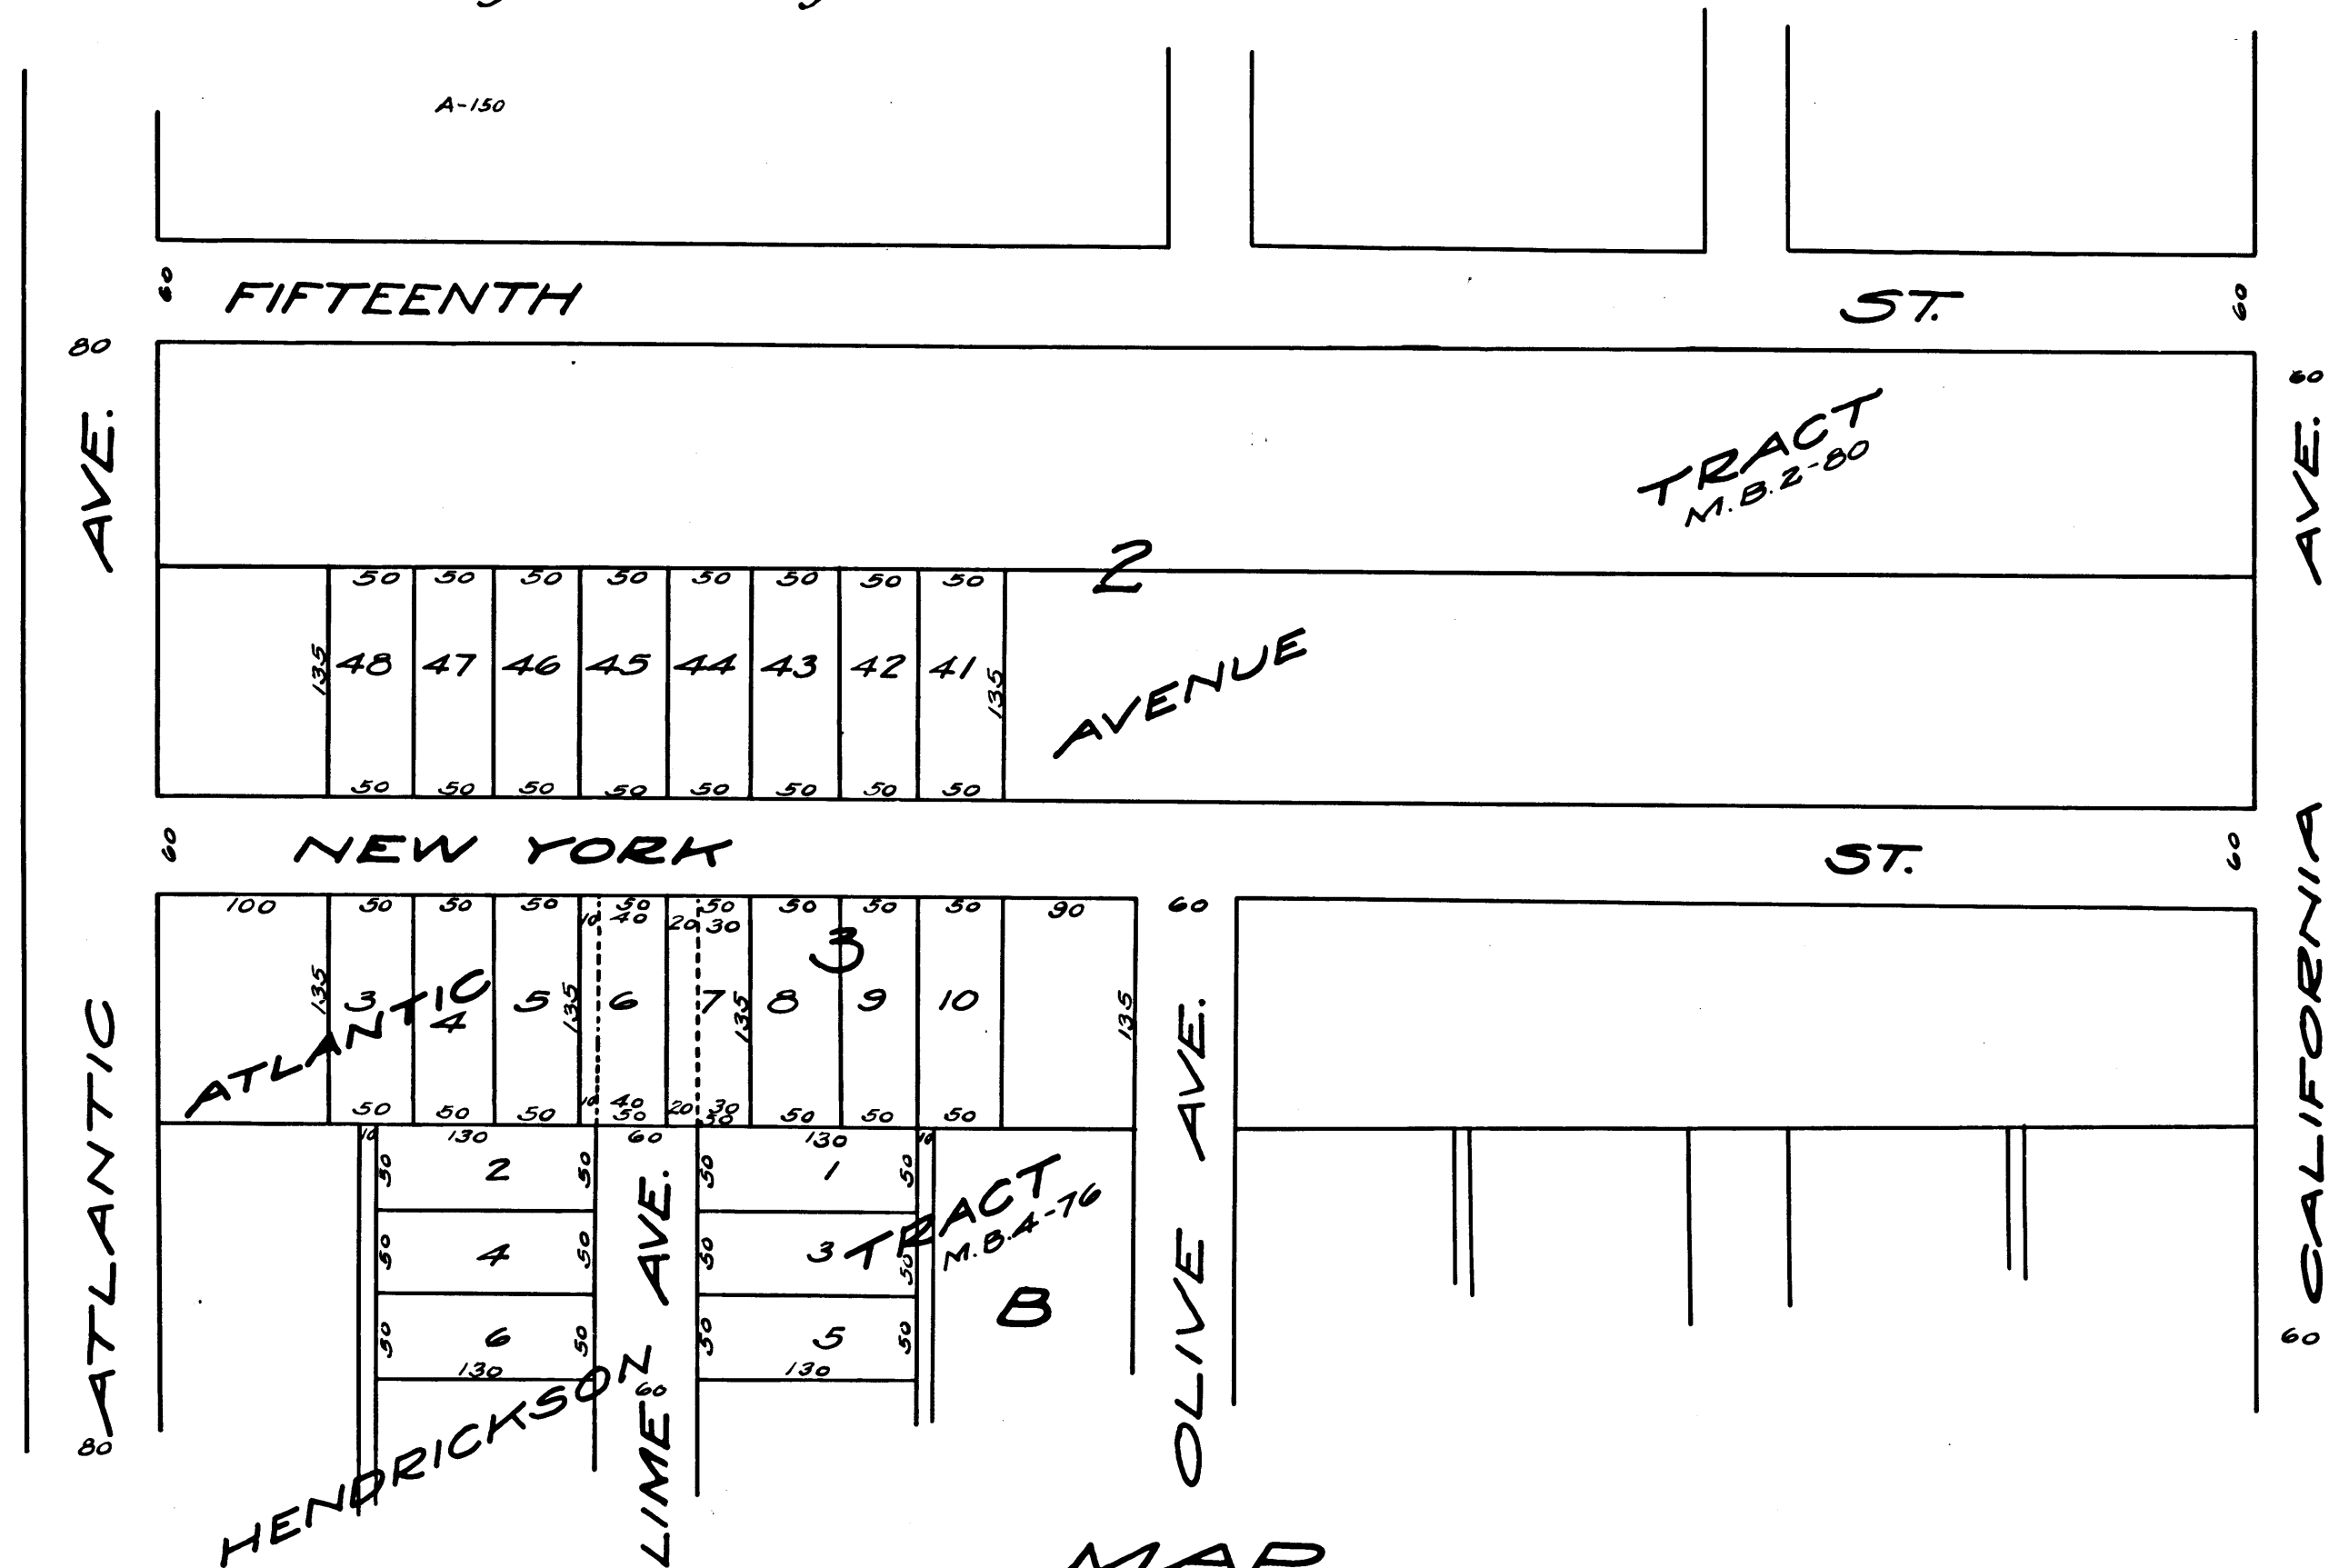

80  
AVE.  
ATLANTIC

60 FIFTEENTH ST. 60

60 NEW YORK ST. 60

60 CALIFORNIA AVE. 60

2 AVENUE

ATLANTIC


HENDRICKSON AVE.  
LIME AVE.

OLIVE AVE.

MAP  
 Showing the opening & Extending of  
 LIME AVE. in the City of Long Beach  
 Scale 1"=100'

D:41-181-0-R-3557-158

Sht. 30

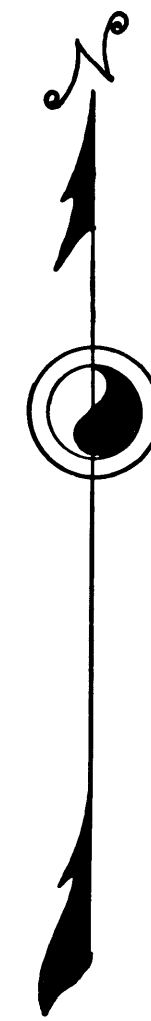

C.F. 1176 -