


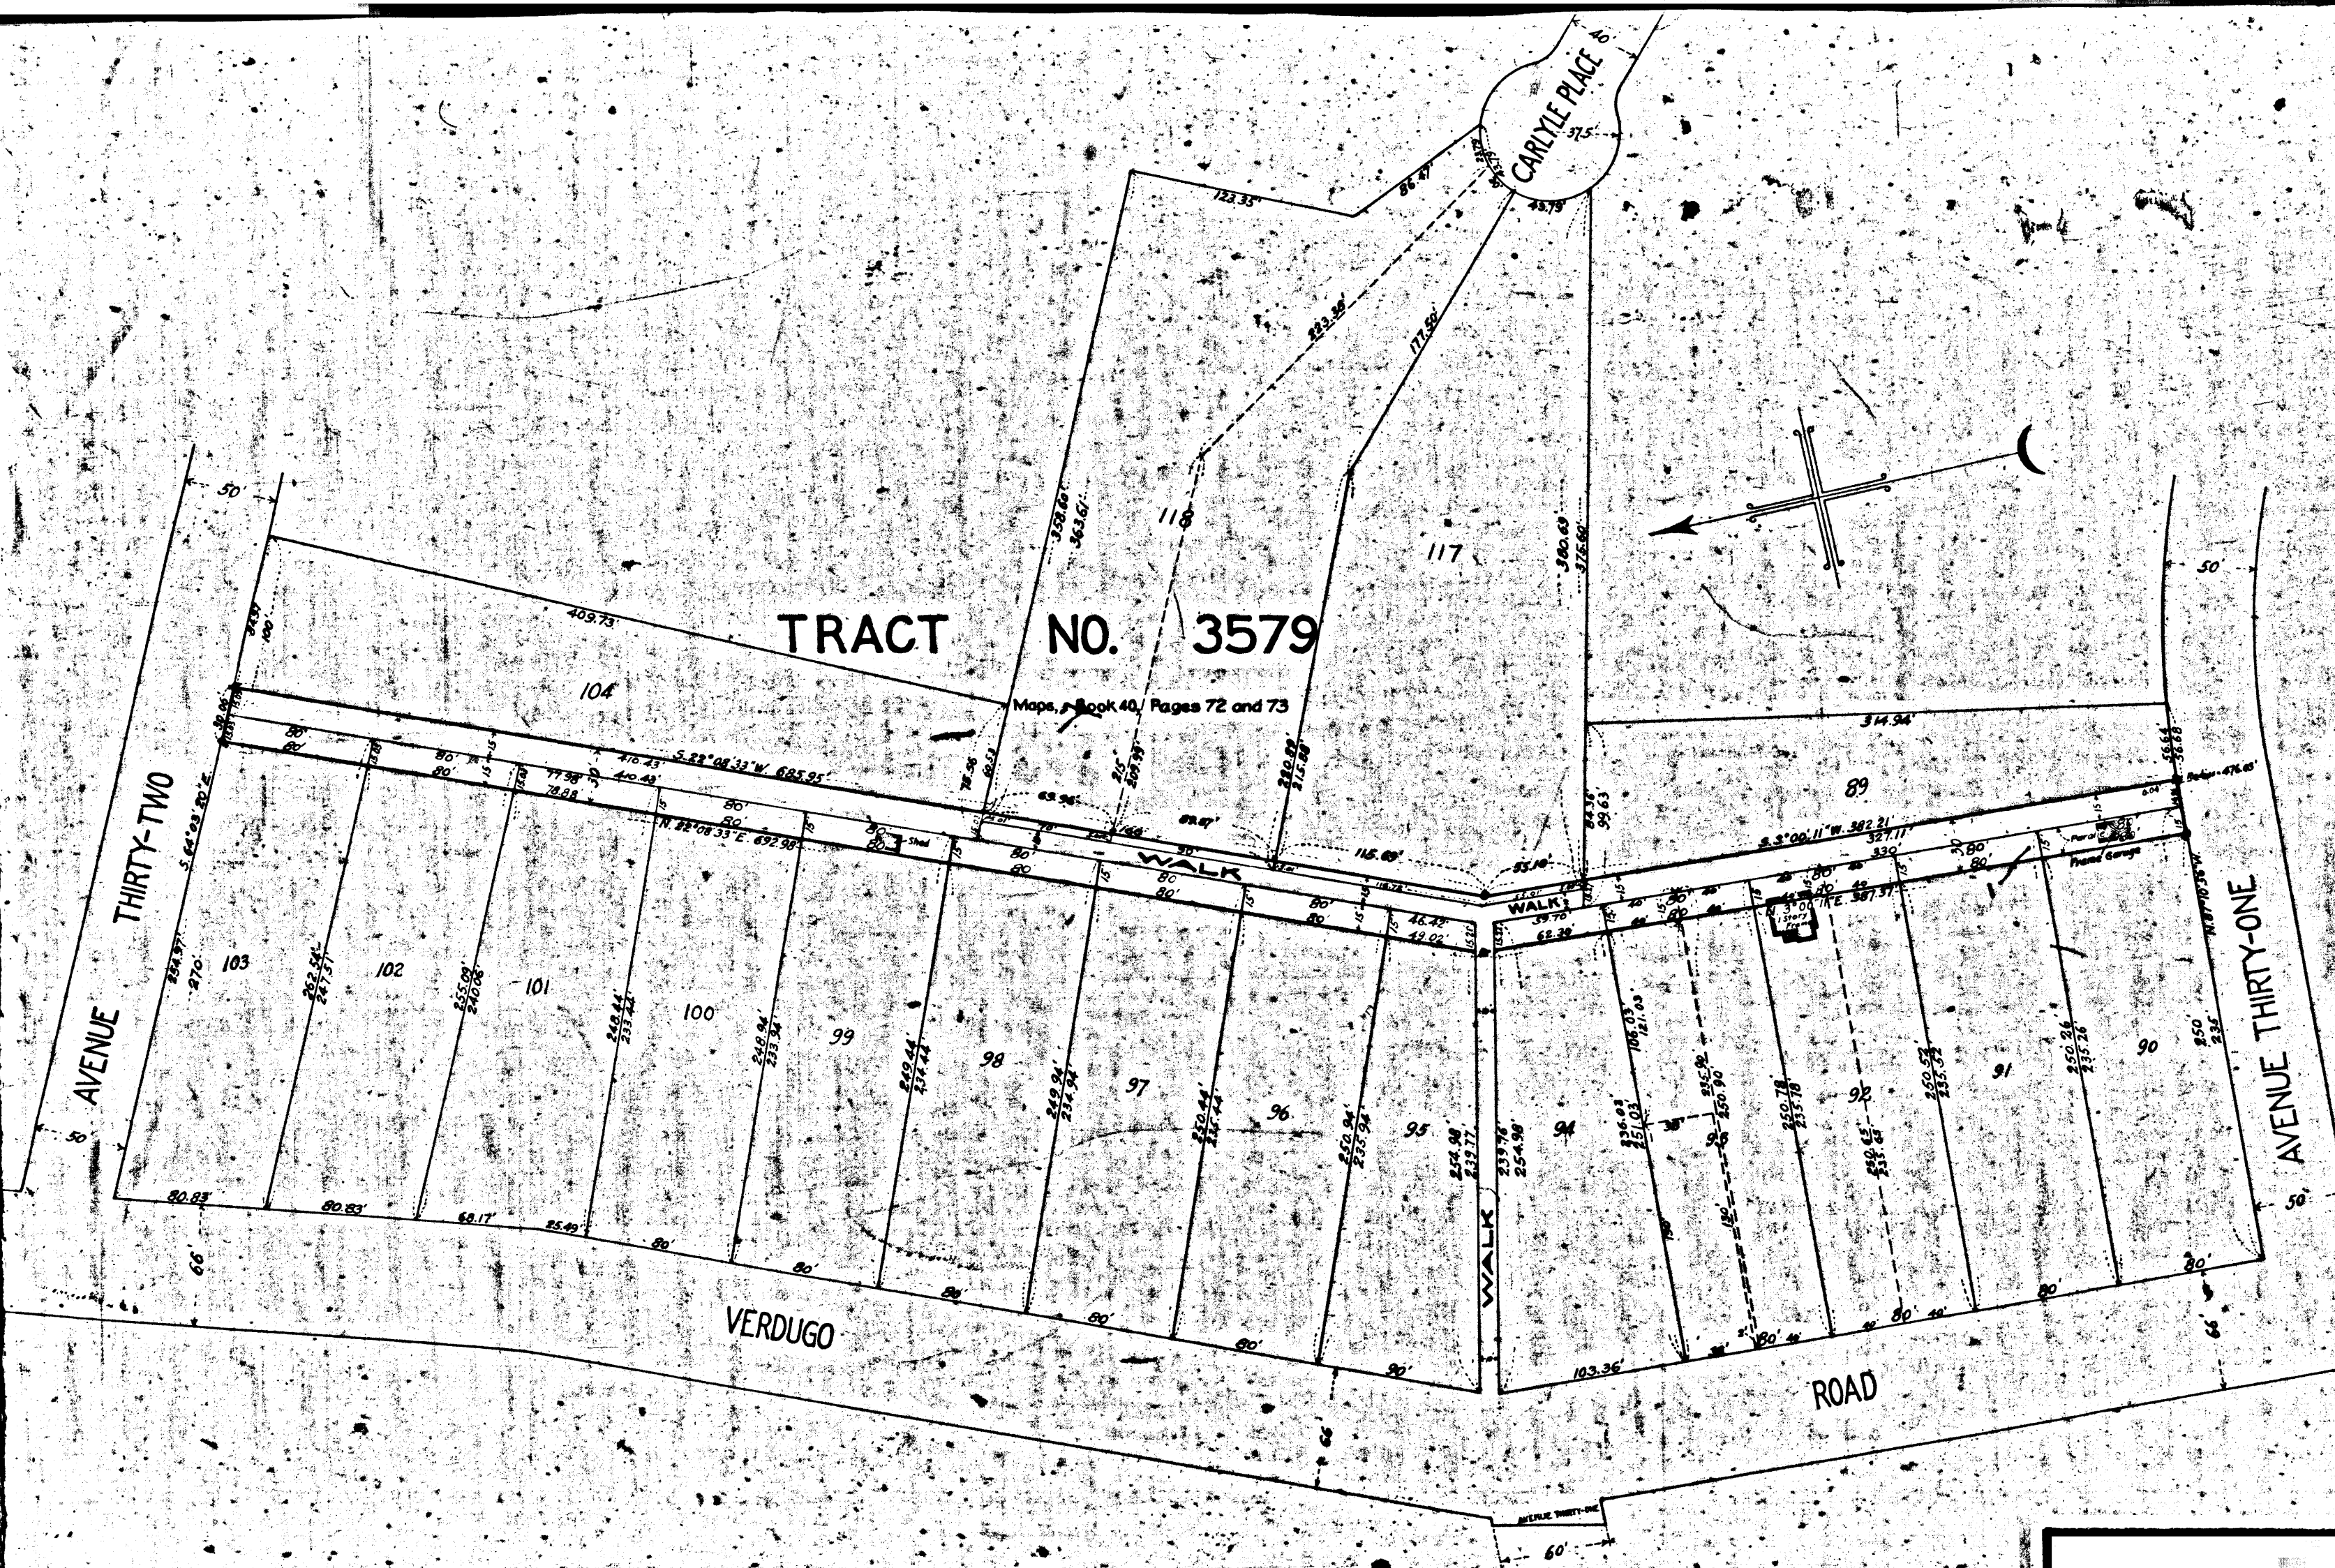

MAP
SHOWING THE LAND TO BE CONDEMNED
FOR THE OPENING OF
VERDUGO PLACE

BETWEEN
AVENUE THIRTY-TWO AND AVENUE THIRTY-ONE
IN THE
CITY OF LOS ANGELES, CAL.

In accordance with Ordinances Nos. 48554 and 49293 (New Series)

H.A. VAN NORMAN, CITY ENGINEER. OCTOBER, 1924

Scale, 1 inch = 50 feet

Note - Land to be condemned shown colored red.
Broken lines and figures show where the holdings differ from
the recorded subdivisions.

Superior Court Case No. 158037
Suit for Condemnation
Filed Dec. 2nd 1924
City of Los Angeles, Plaintiff
vs.
Luigi Contino et al. Defendant.

Pending Dec. 11th 1924
Pending Feb. 1st 1925
Pending May 1st 1926

A-2543

Interlocutory judgment as per
map rendered June 2nd 1926 -
Judg. Book 609-263 -
Pending April 5th 1927.
Final judgment in favor of Plaintiff, as
per map, rendered Feb. 21st, 1928.
D: 65-64, O.R. 7836-81