


Superior Court Case No. 155085
 Suit for Condemnation
 Filed Oct. 22nd 1924
 County of Los Angeles Pltff.
 Vs.
 Atlas Mixed Mortar Co. et al Def.

Pending Dec. 19th 1924
 Pending Feb. 18th 1925
 Final Judgment in favor pltff. as per map rendered
 Feb. 26th 1926

Judg. Bk. 594-261
 D-58-147, O.R. 4710-130.

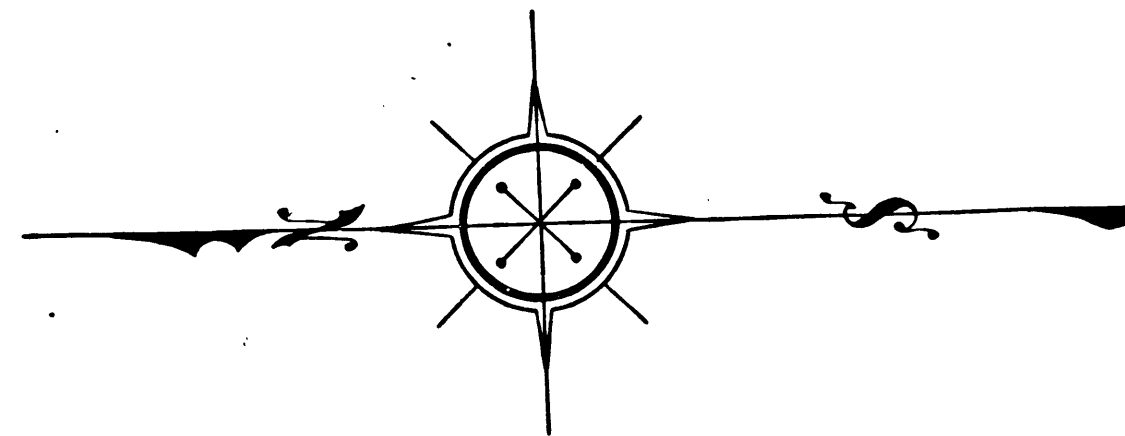

STREET OPENING DISTRICT NO. 2
MAP OF
PROPOSED WIDENING
OF FAIRFAX AVE.
 BETWEEN
SANTA MONICA BLVD. & WILLOUGHBY AVE.

SHOWING
 The exterior boundary of the District to be assessed therefor under the provision of the County Street Opening Act of 1923, Approved May 11, 1923.

SCALE 1"=100' JAN., 1924.

J. E. ROCKHOLD - COUNTY SURVEYOR

Submitted: *Alvarez* Senior Engineer
 Approved: *J. E. Rockhold* County Surveyor

Approved as to form
 Edward T. Bishop, County Counsel
 by *Everett Mattoon* Chief Deputy

LEDGEND
 City Boundary Line ———
 District Boundary Line - - - - -

511 22
 A-311

O. & W. No. 2	
DRAWN BY <i>Samworth</i>	Dec. 1923
TRACED BY <i>Samworth</i>	Dec. 1923
CHECKED BY <i>Settle</i>	Dec. 1923


C.F. 1182 -

I hereby certify that the Board of Supervisors of Los Angeles County did, on the _____ day of _____ 1924, by resolution duly adopted, approve the accompanying map of the assessment district of Street Opening District No. 2 of the County of Los Angeles.

Clerk of Board of Supervisors of said County of Los Angeles.

by _____ Deputy

EXHIBIT "A"
 Number in circles indicate parcels sought to be condemned.
 The parcels are described in Paragraph VII of the complaint.
 Portion colored red shows location, general route and termini of Public Road to be condemned.

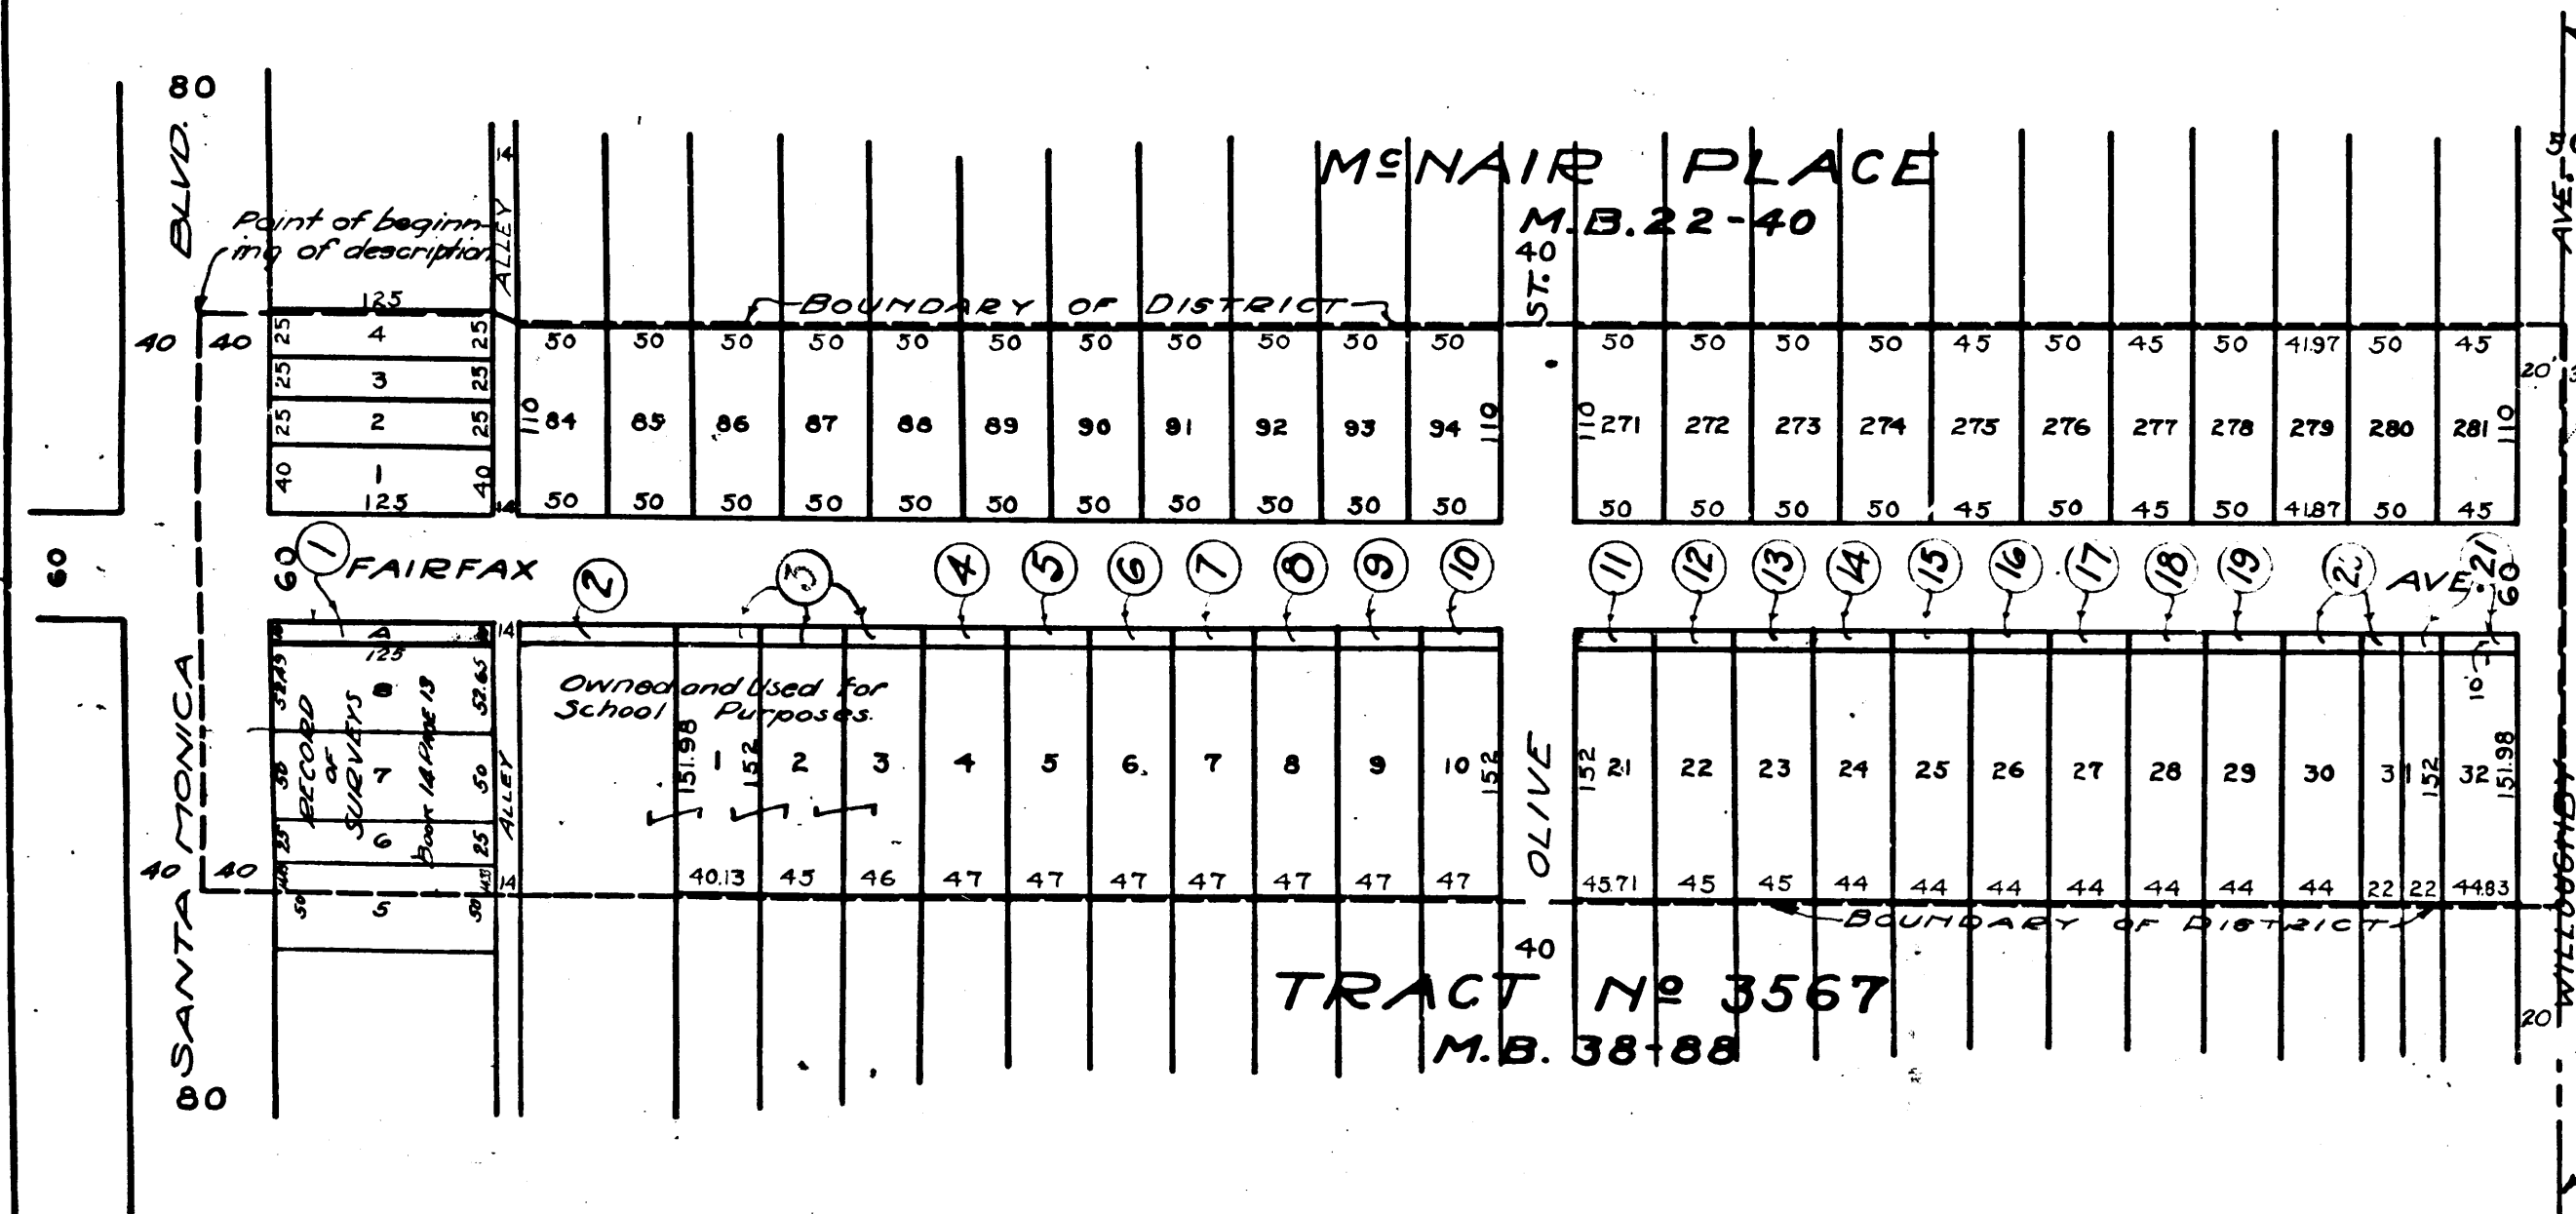

Vertical ruler on the left edge of the page, marked from 0 to 90.

Vertical ruler on the right edge of the page, marked from 0 to 90.