


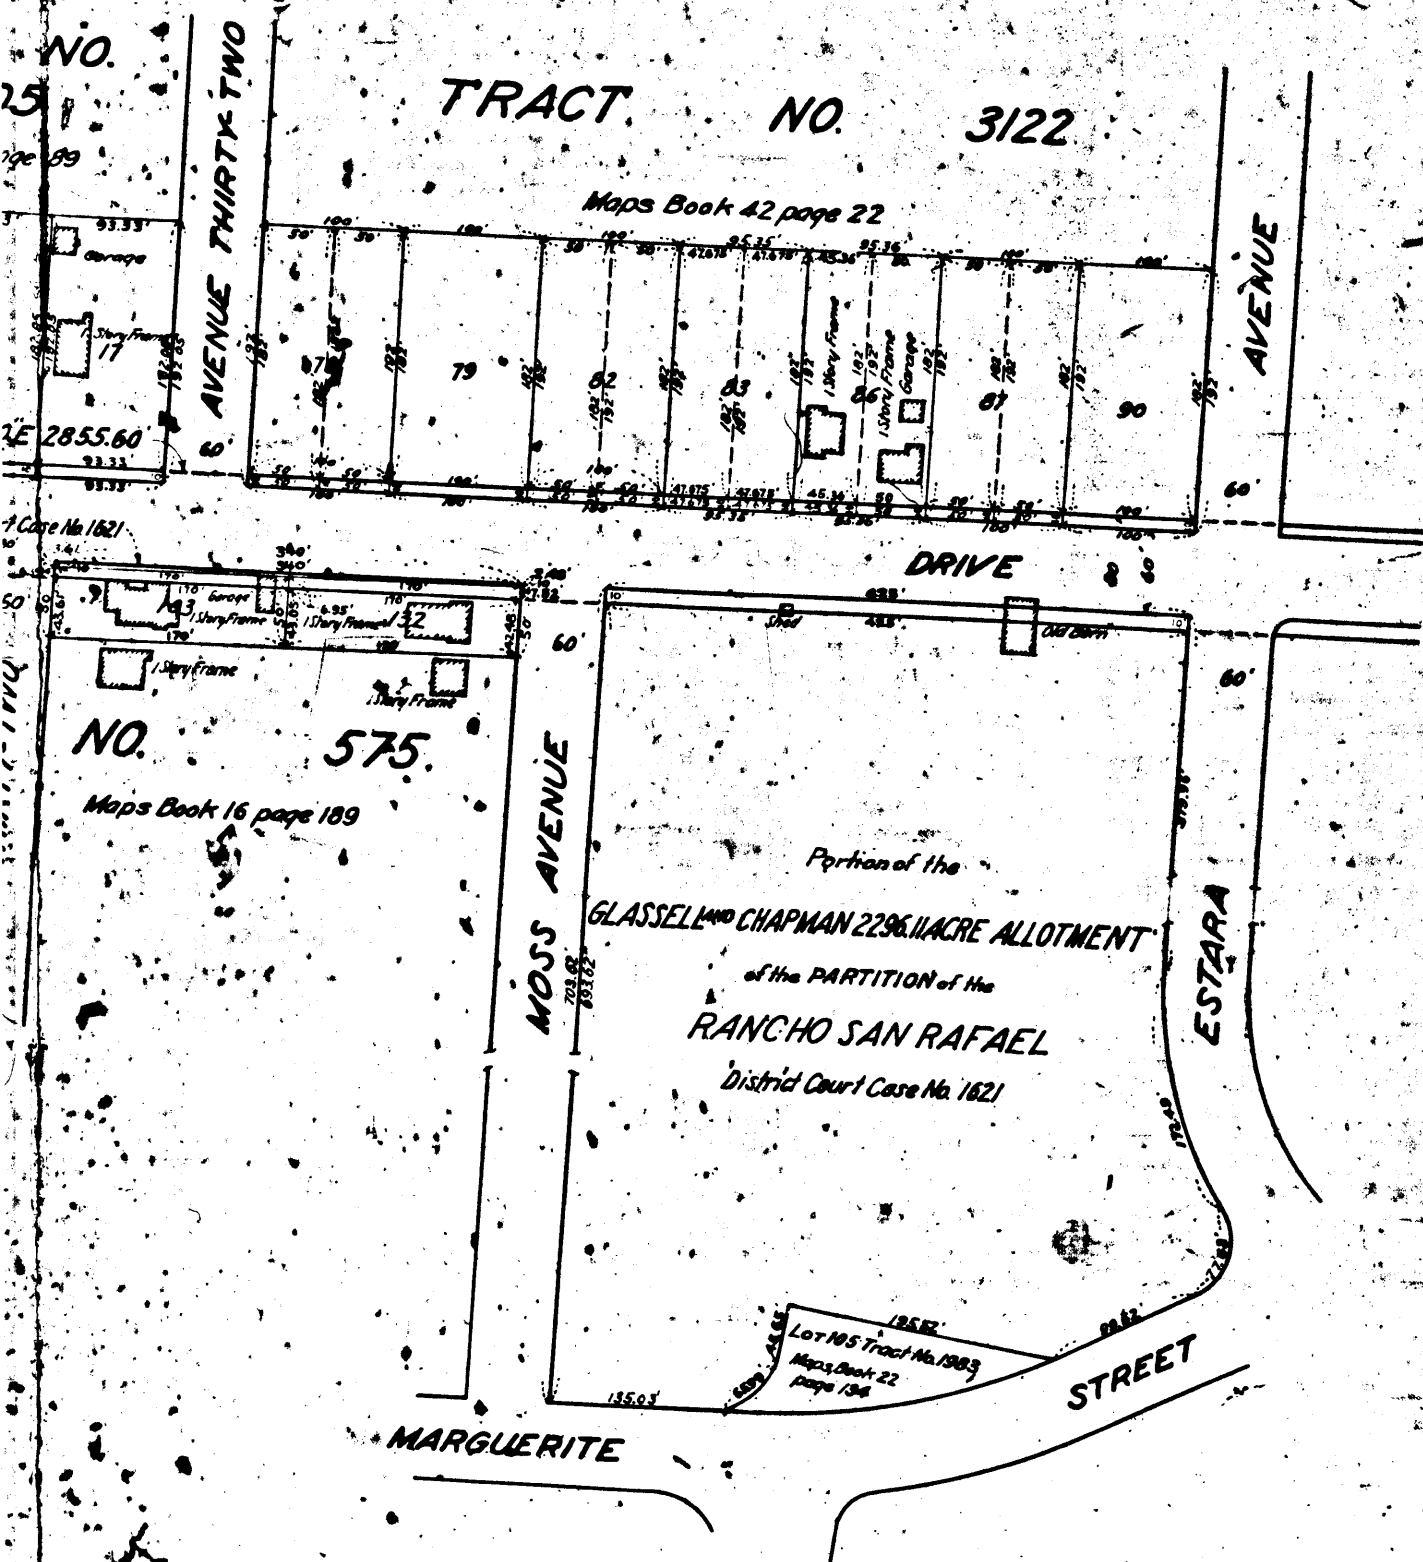

MAP  
SHOWING THE LAND TO BE CONDEMNED  
FOR THE OPENING WIDENING AND EXTENDING OF  
FLETCHER DRIVE  
BETWEEN  
A POINT 1132.22 FEET SOUTHWESTERLY FROM THE  
NORTHWESTERLY LINE OF CRYSTAL STREET AND AVENUE FORTY-ONE  
ALSO OF  
GLASSELL AVENUE  
(SOUTHEASTERLY ROADWAY)  
BETWEEN  
AVENUE FORTY AND YORK BOULEVARD  
IN THE  
CITY OF LOS ANGELES, CAL.

In accordance with Ordinances Nos. 47070 and 47634 (New Series)  
JOHN A. GRIFFIN, City Engineer May 1924  
Scale 1 inch = 100 Feet  
NOTE: Land to be condemned shown colored red.  
Dotted lines and figures show where the actual holdings  
differ from the recorded subdivisions.

For all printed copies of this map above scale is reduced one-half.


Sh. 41

Superior Court Case No. 4386  
Suit for Condemnation  
Filed Sept 8th 1924  
City of Los Angeles Pltff.  
Vs  
Katherine D. Wickland et al.

Pending Dec. 22nd 1924  
Pending May 1st 1926  
Interlocutory judgment rendered  
rendered Aug. 1st 1927  
Judge: H. 611-243  
Pending Apr. 8th 1927  
Pending Mar. 2nd 1928

Final judgment in favor of Pltff. as  
per map rendered April 25, 1928.

D: 65-190, O.R. 7118-206

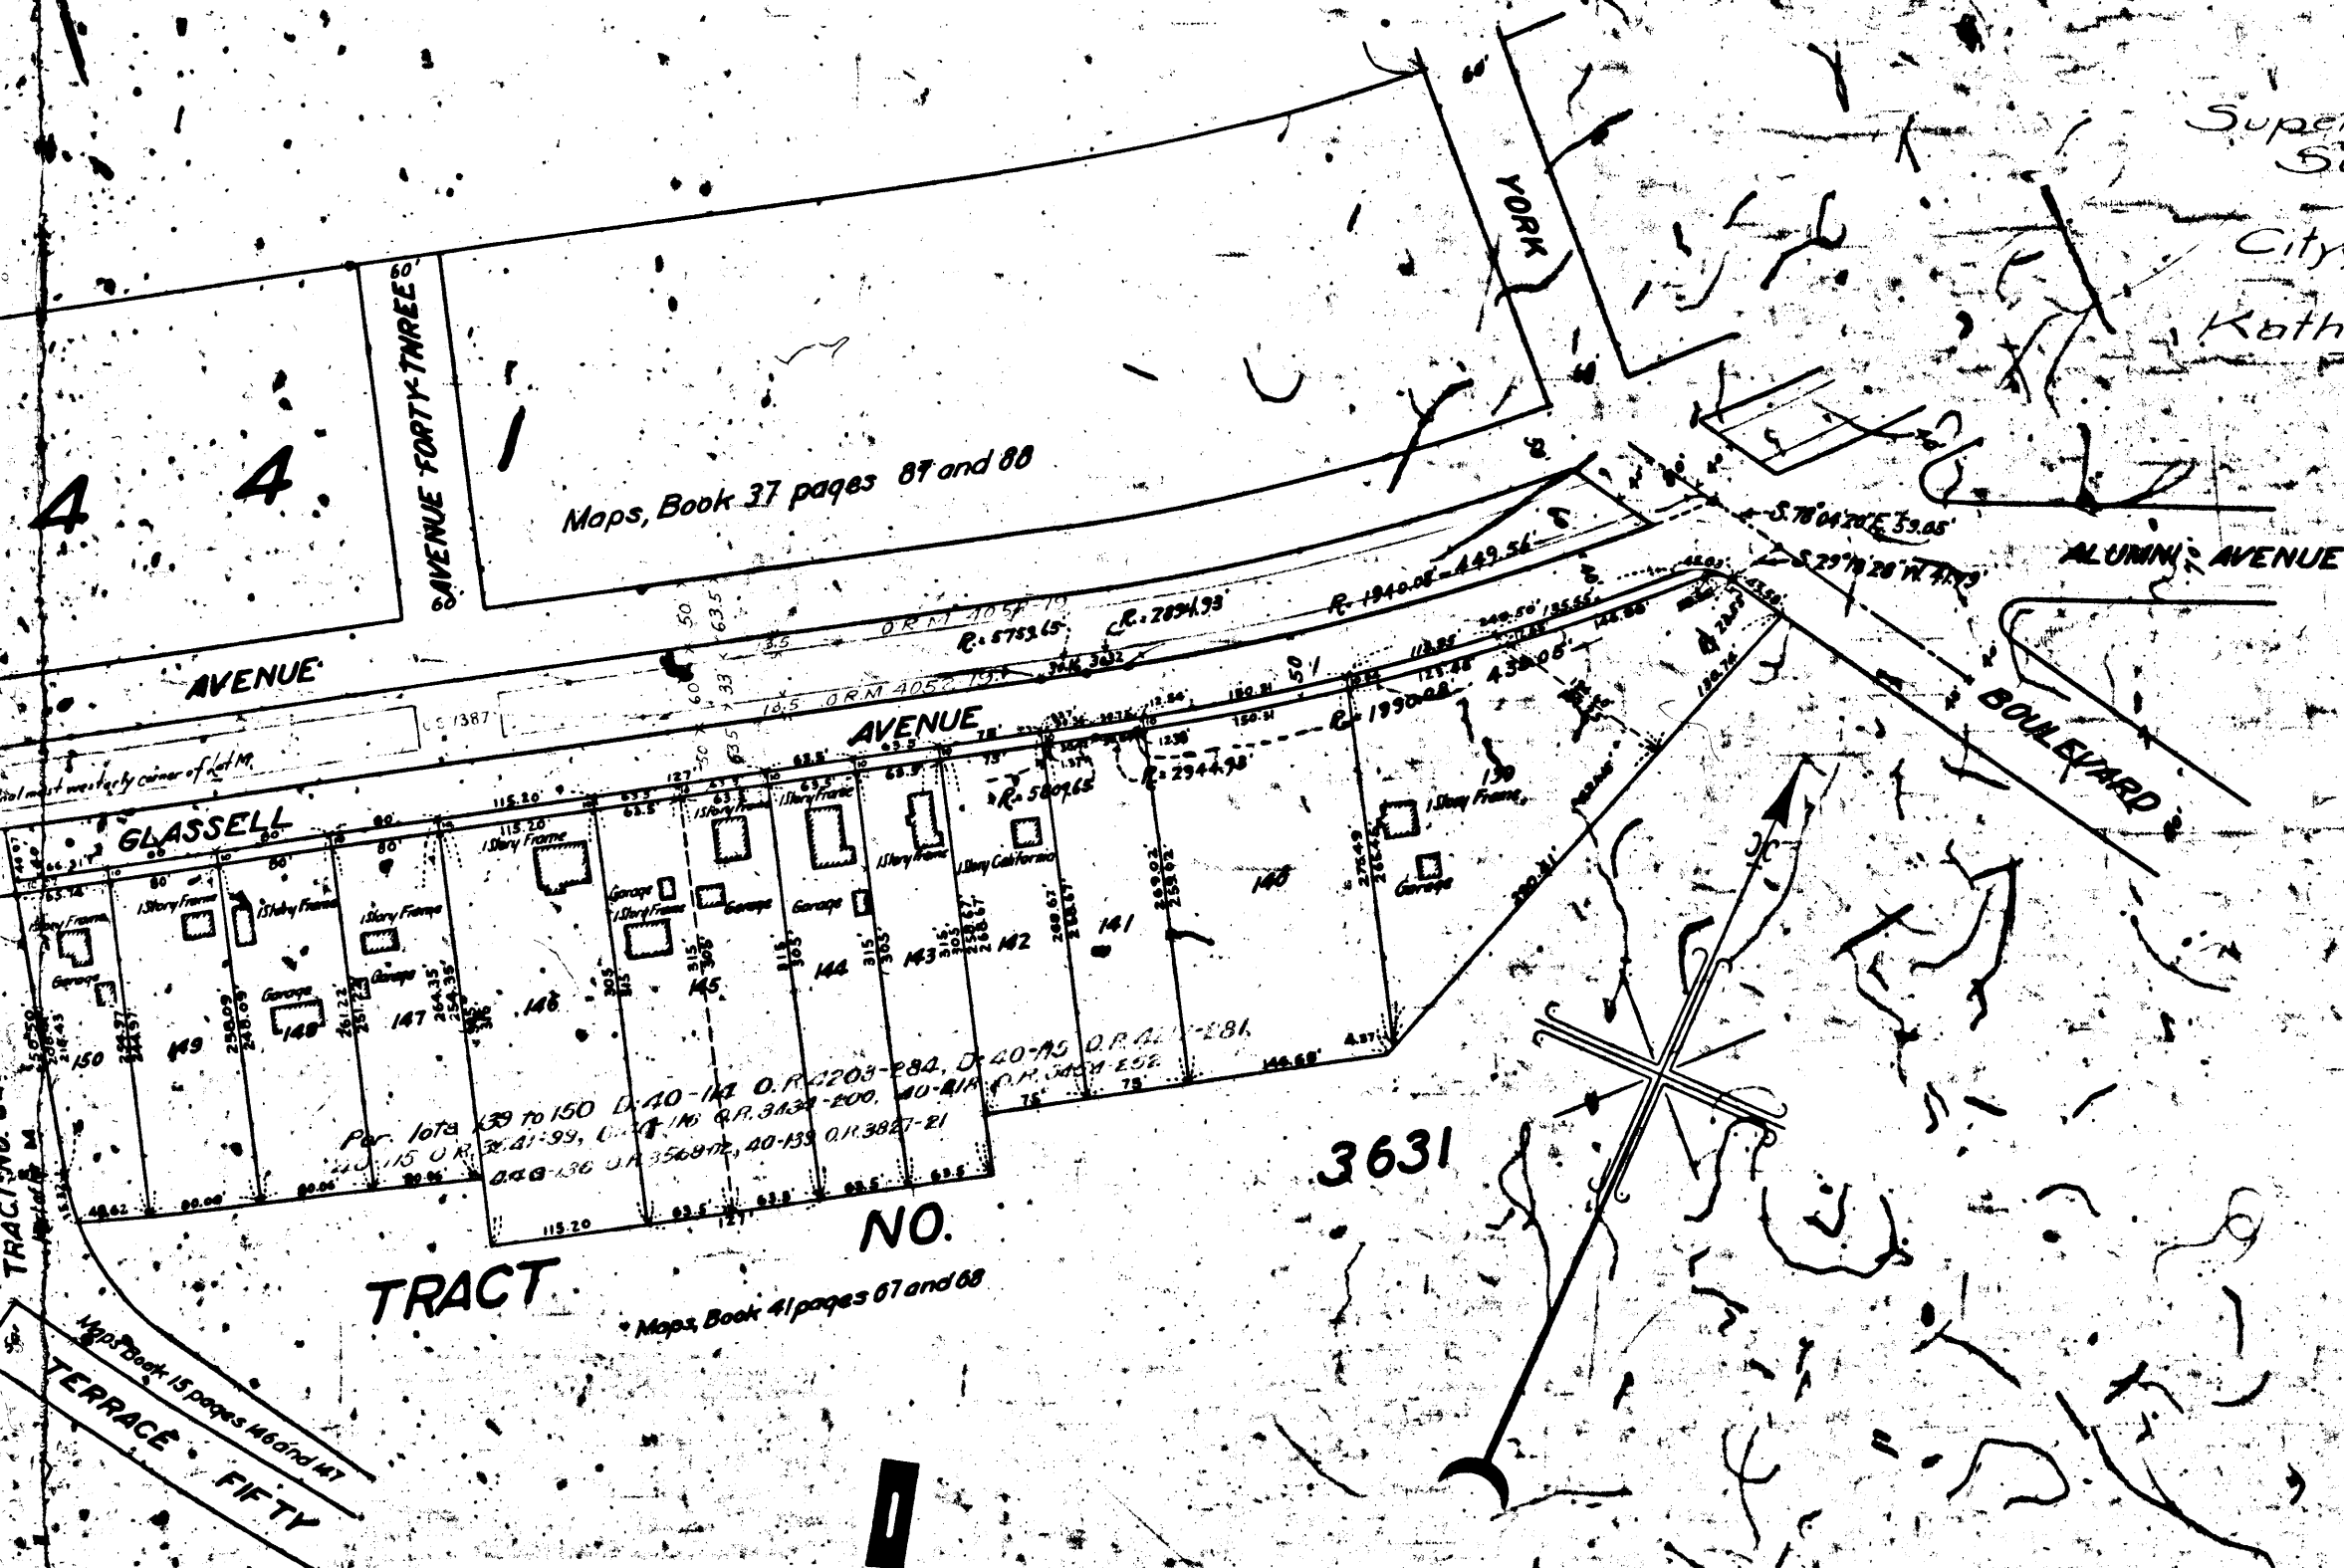





W.J. BUCKINGHAM'S LAND  
Miscellaneous Records, Book 42 page 20

TRACT NO. 1688  
Maps Book 20 page 172

TRACT NO. 4205  
Maps Book 44 page 89

TRACT NO. 3122  
Maps Book 42 page 22

TRACT NO. 575  
Maps Book 16 page 189

GLASSELL and CHAPMAN 2296.11 ACRE ALLOTMENT  
of the PARTITION of the  
RANCHO SAN RAFAEL  
District Court Case No. 1621

TRACT NO. 140  
Maps, Book 13 pages 14 and 15

GLASSELL

TRACT NO.

Maps, Book 41 pages 87 and 88

2

136

199

AGRE ALLOTMENT  
L

VERDUGO

SATWATER AVENUE

TRACT  
G

AVENUE

NO.  
F

Maps Book 50 pages 58 & 59

AVENUE

4689

AVENUE

MANOR STREET

SOUTHERN PACIFIC RAILROAD  
RIGHT OF WAY

D: 57-106 O.R. 6605-36

FM 20117

W.J. BUCKINGHAM'S LAND  
Miscellaneous Records, Book 42 page 20

SAN FERNANDO ROAD

TRACT

FLETCHER

TRACT  
D

PERLITA

NO.  
C

Maps Book 53 page 19

LACLEDE

5037  
B

CASITAS

A

MARGINAL SKETCHES  
(Not to Scale)

MARGINAL SKETCH  
(Not to Scale)

MARGINAL SKETCH  
(Not to Scale)

TRACT

AVENUE FORTY-ONE

RIGHT OF WAY OF THE LOS ANGELES RAILROAD

GLASSELL

TRACT

NO.

140

Maps, Book 13 pages 74 and 75

Portions of lot H

Glassell Ave. chg. to Eagle Rock Blvd. - Ord. 62738


1935



Sketch showing Exterior Boundary Lines of entire parcel

Survey of all that part of Lot B  
TRACT N° 1430  
lying southwesterly of the southwesterly line of  
TRACT No. 4689



Licensed Survey Book 11 page 47

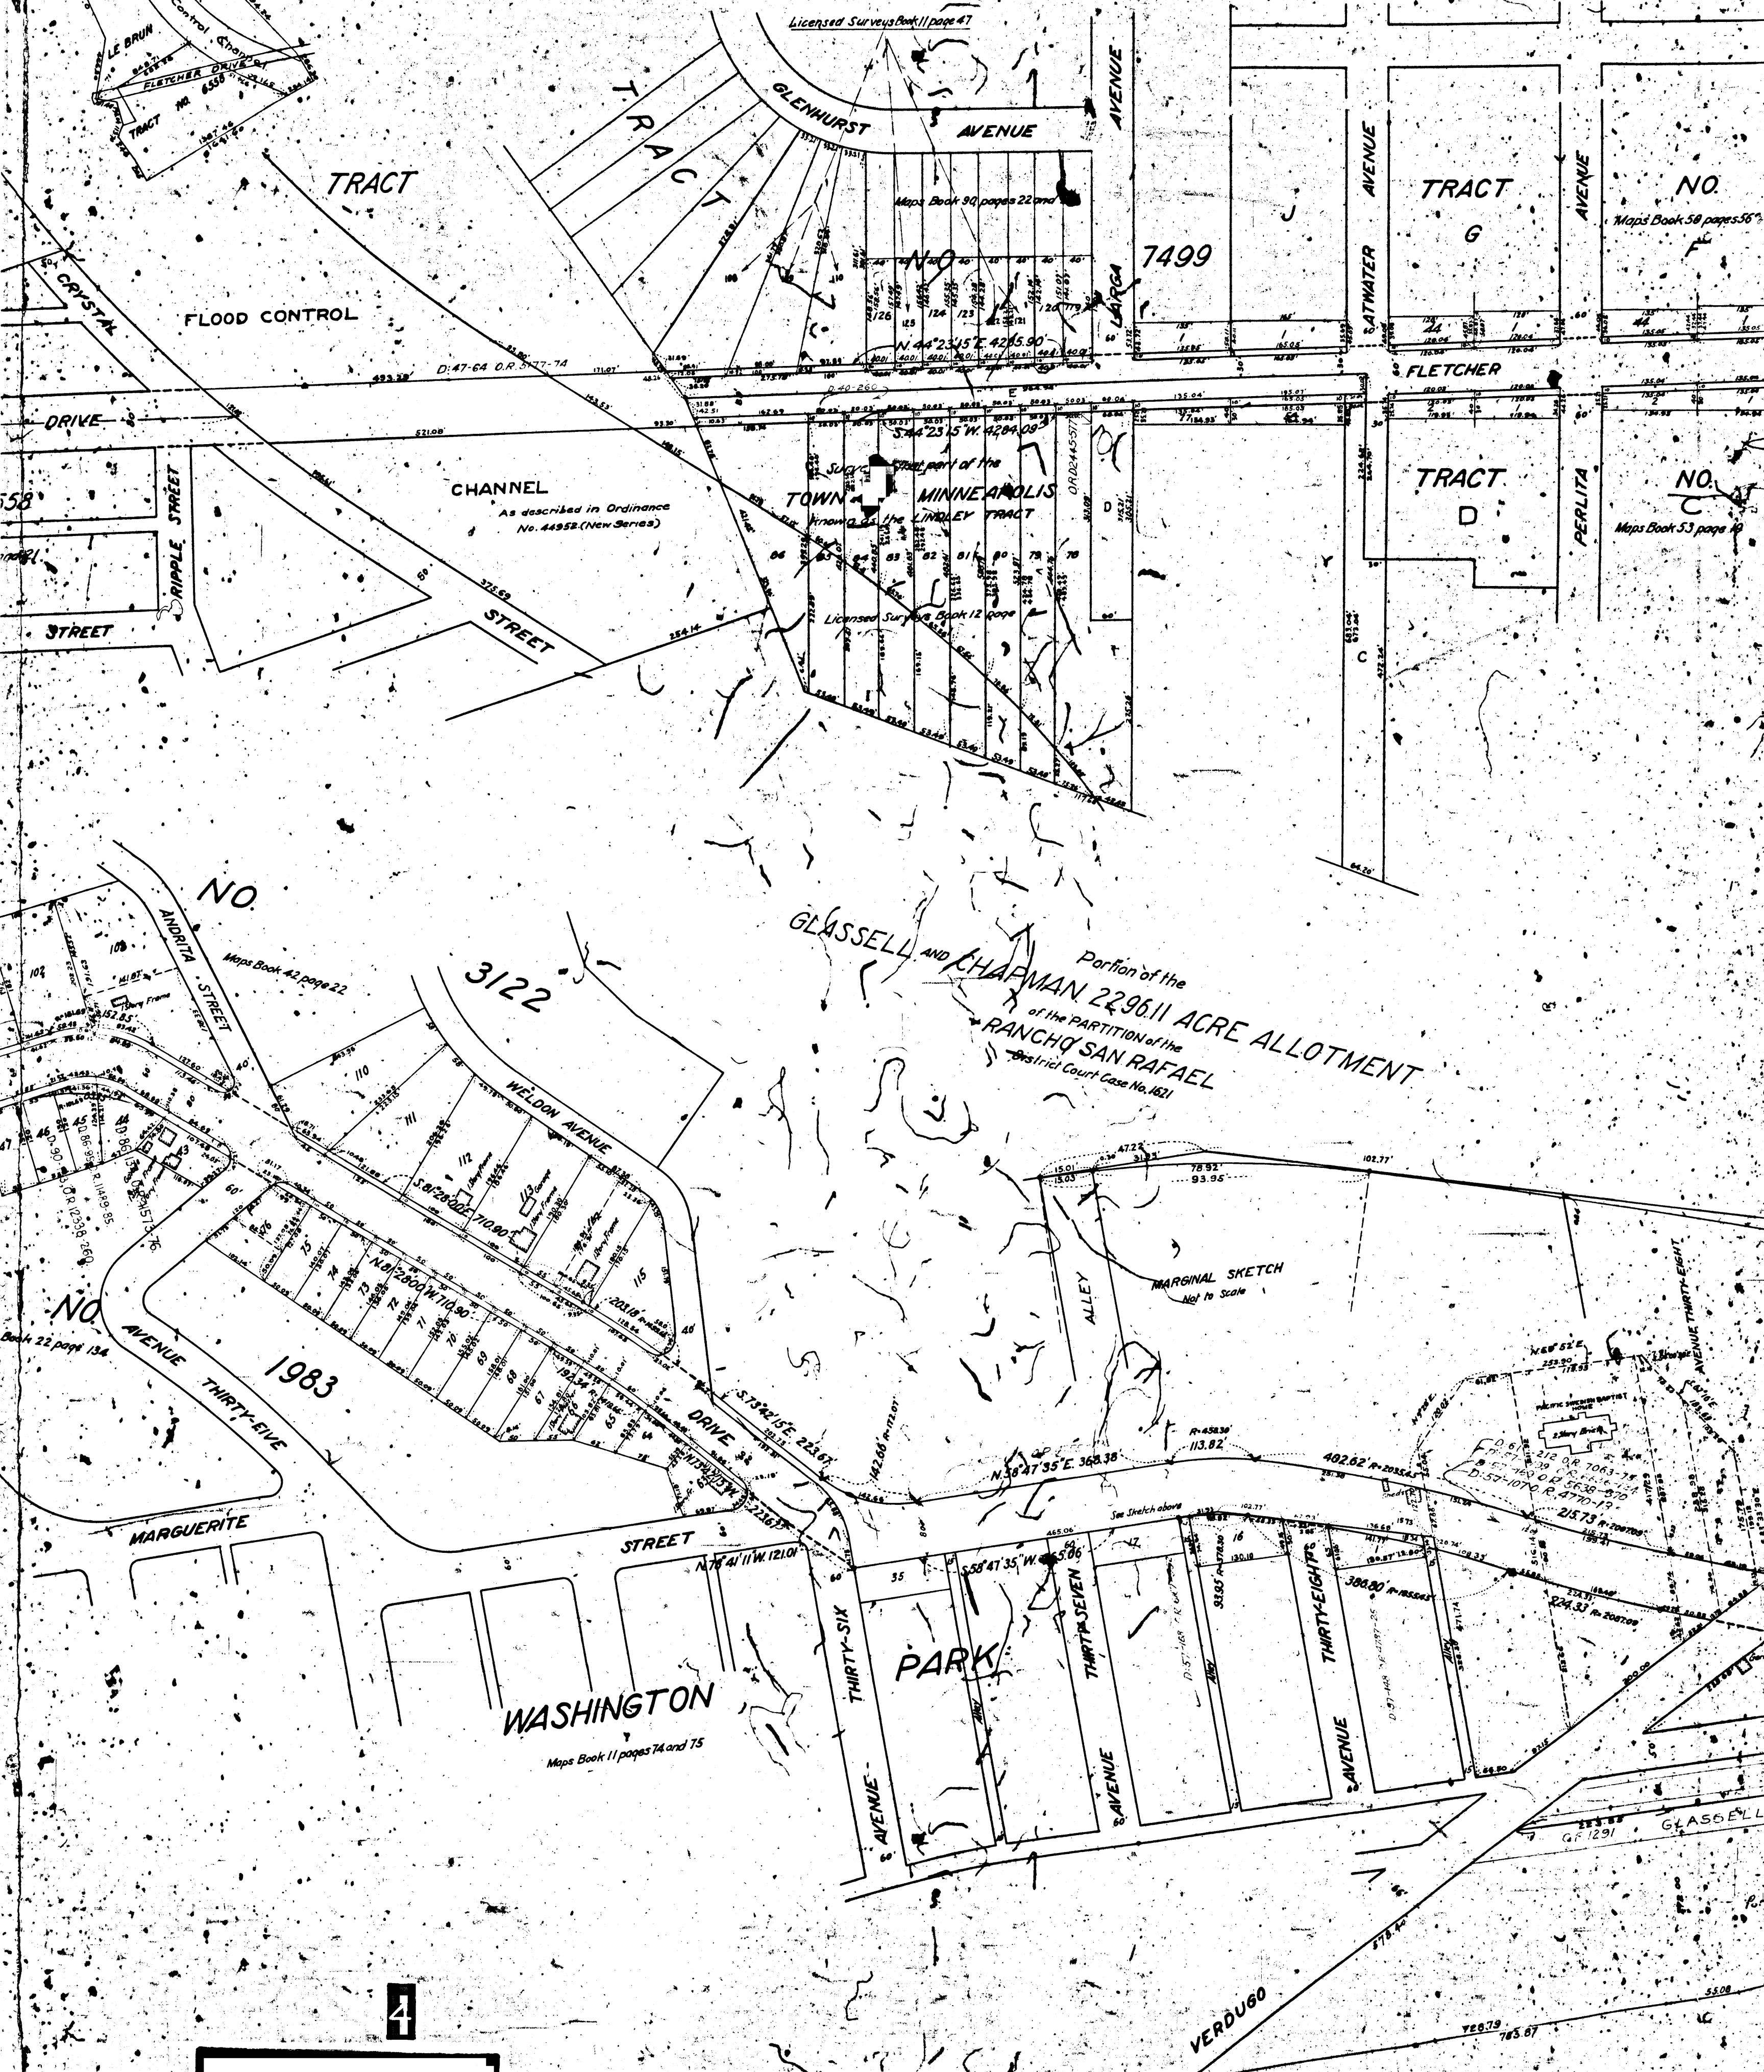



Sketch showing Exterior Boundary Lines of entire parcel.

Survey of all that part of Lot B  
TRACT No 1430  
lying southwesterly of the southwesterly line of  
TRACT No. 4689  
Licensed Survey Book 11 page 47

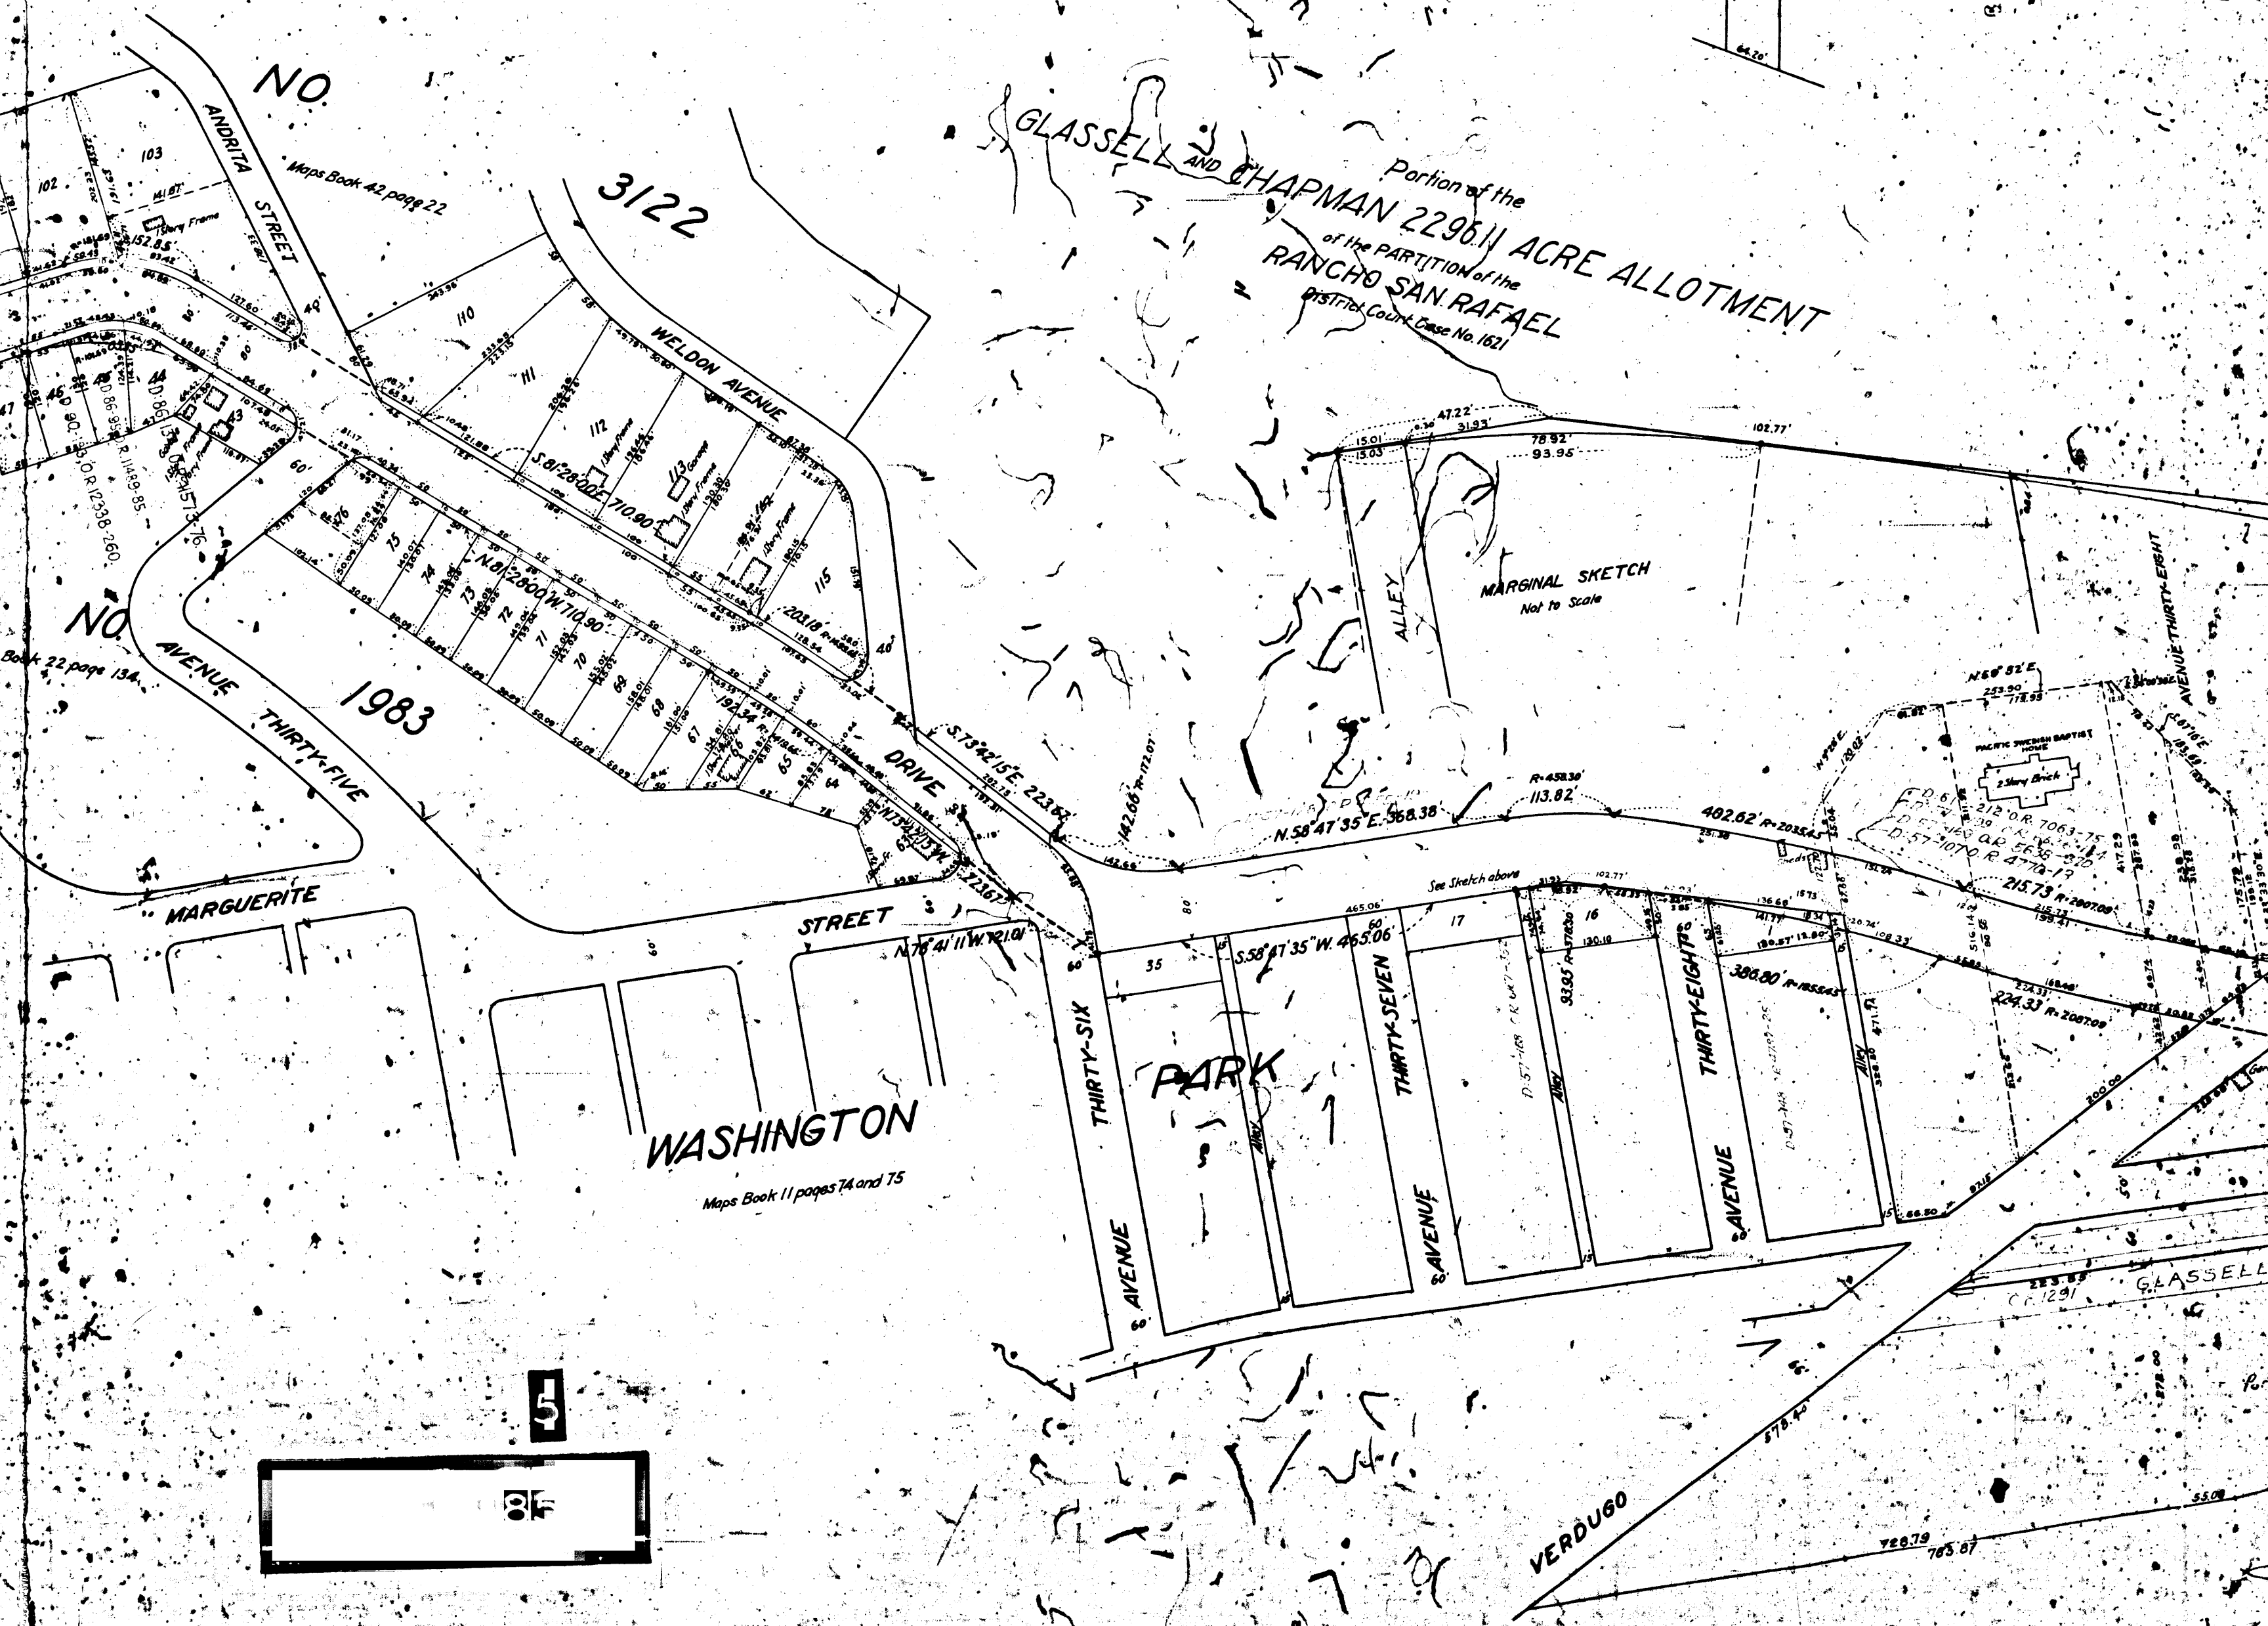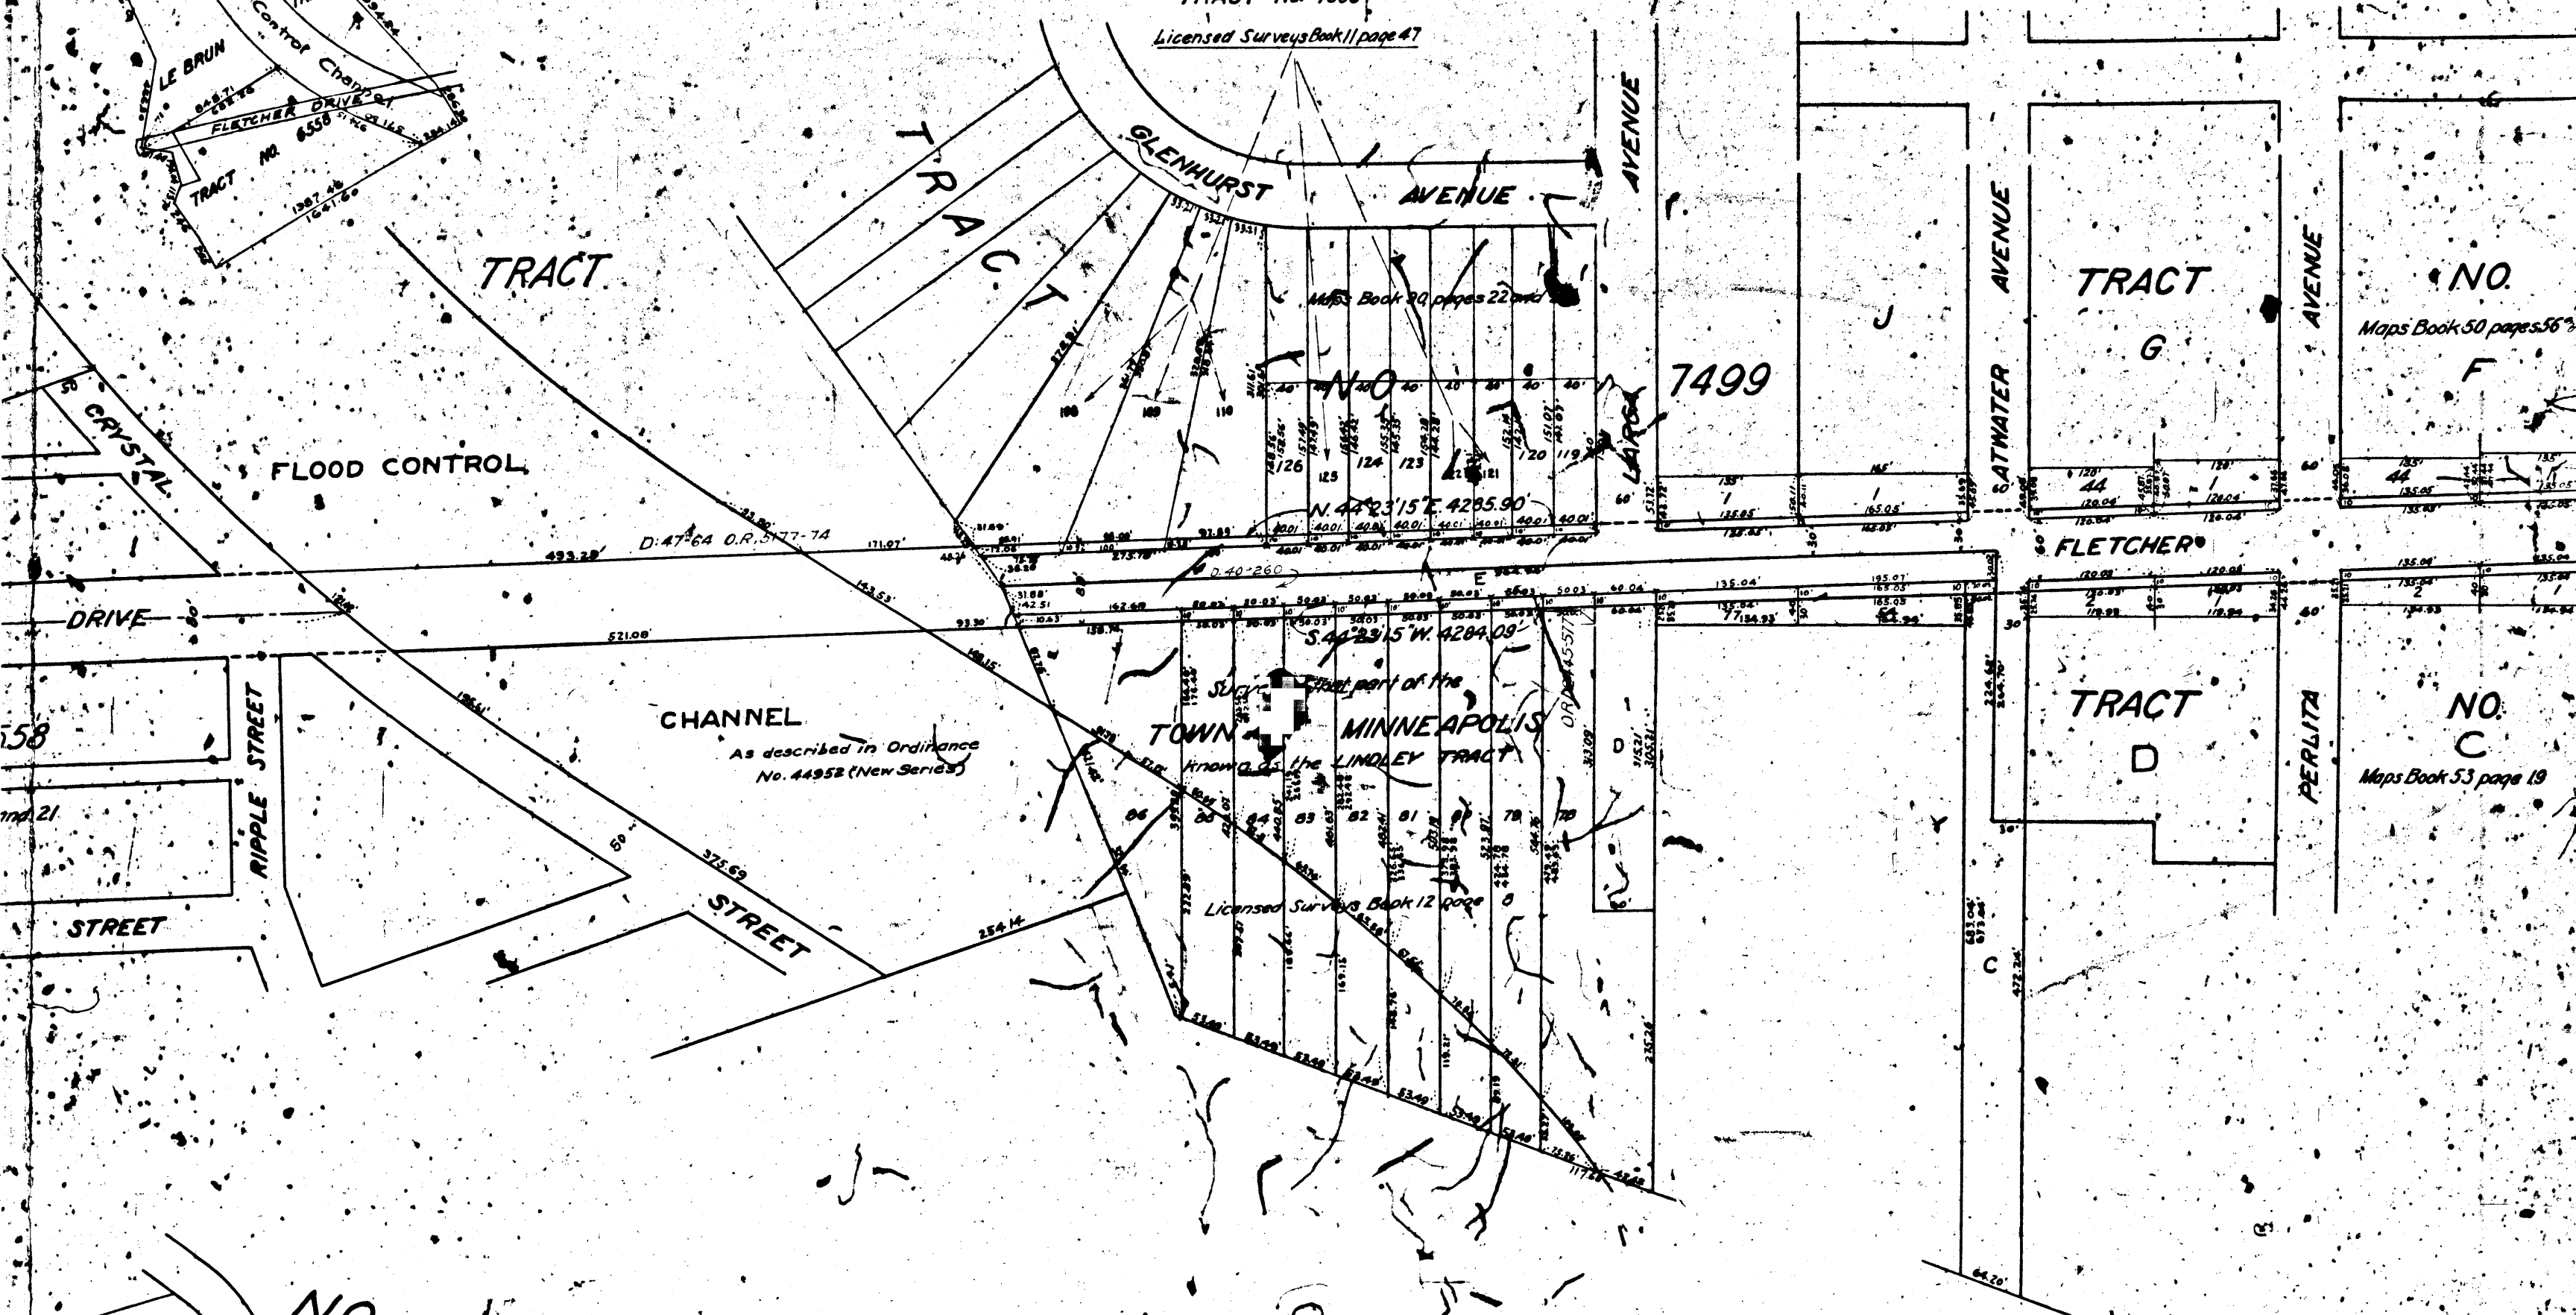

Marginal Sketch showing Exterior Boundary Lines of entire parcel.

O.R.M. 3993-64  
O.R.M. 4644-265  
O.R.M. 4756-74

N. 23-01-35W 22.62'  
N. 51-44-25W 19.22'  
N. 51-44-25W 40.23'

LE BRUN

Maps Book 6, Page 70

TRACT

FLOOD CONTROL

FLETCHER DRIVE

TRACT NO. 11-0558

Maps Book 6, pages 20 and 21

FRUITDALE STREET

CHANNEL

As described in Ordinance No. 44952 (New Series)

STREET

TRACT

NO.

3122

TRACT

NO.

1983

WASHINGTON STREET

Maps Book 11, pages 74 and 75

6

