

CITY OF LOS ANGELES
ENGINEER OF THE

V 3333

MAP SHOWING
LAND TO BE CONDEMNED FOR
PUBLIC PLAYGROUND PURPOSES
LYING
EASTERLY OF CIMARRON STREET
AND EXTENDING FROM
THE SOUTHERLY LINE OF JEFFERSON
STREET TO A LINE 150 FEET SOUTHERLY
FROM THE SOUTHERLY LINE OF
THIRTY-FIFTH STREET
IN THE CITY OF LOS ANGELES, CAL.

IN ACCORDANCE WITH ORDINANCE NO 49556 (NEW SERIES)

JOHN A GRIFFIN, CITY ENGINEER


AUGUST 1924

SCALE 1"=100'

Note: Land to be condemned shown outlined in red.

A 2333

1924

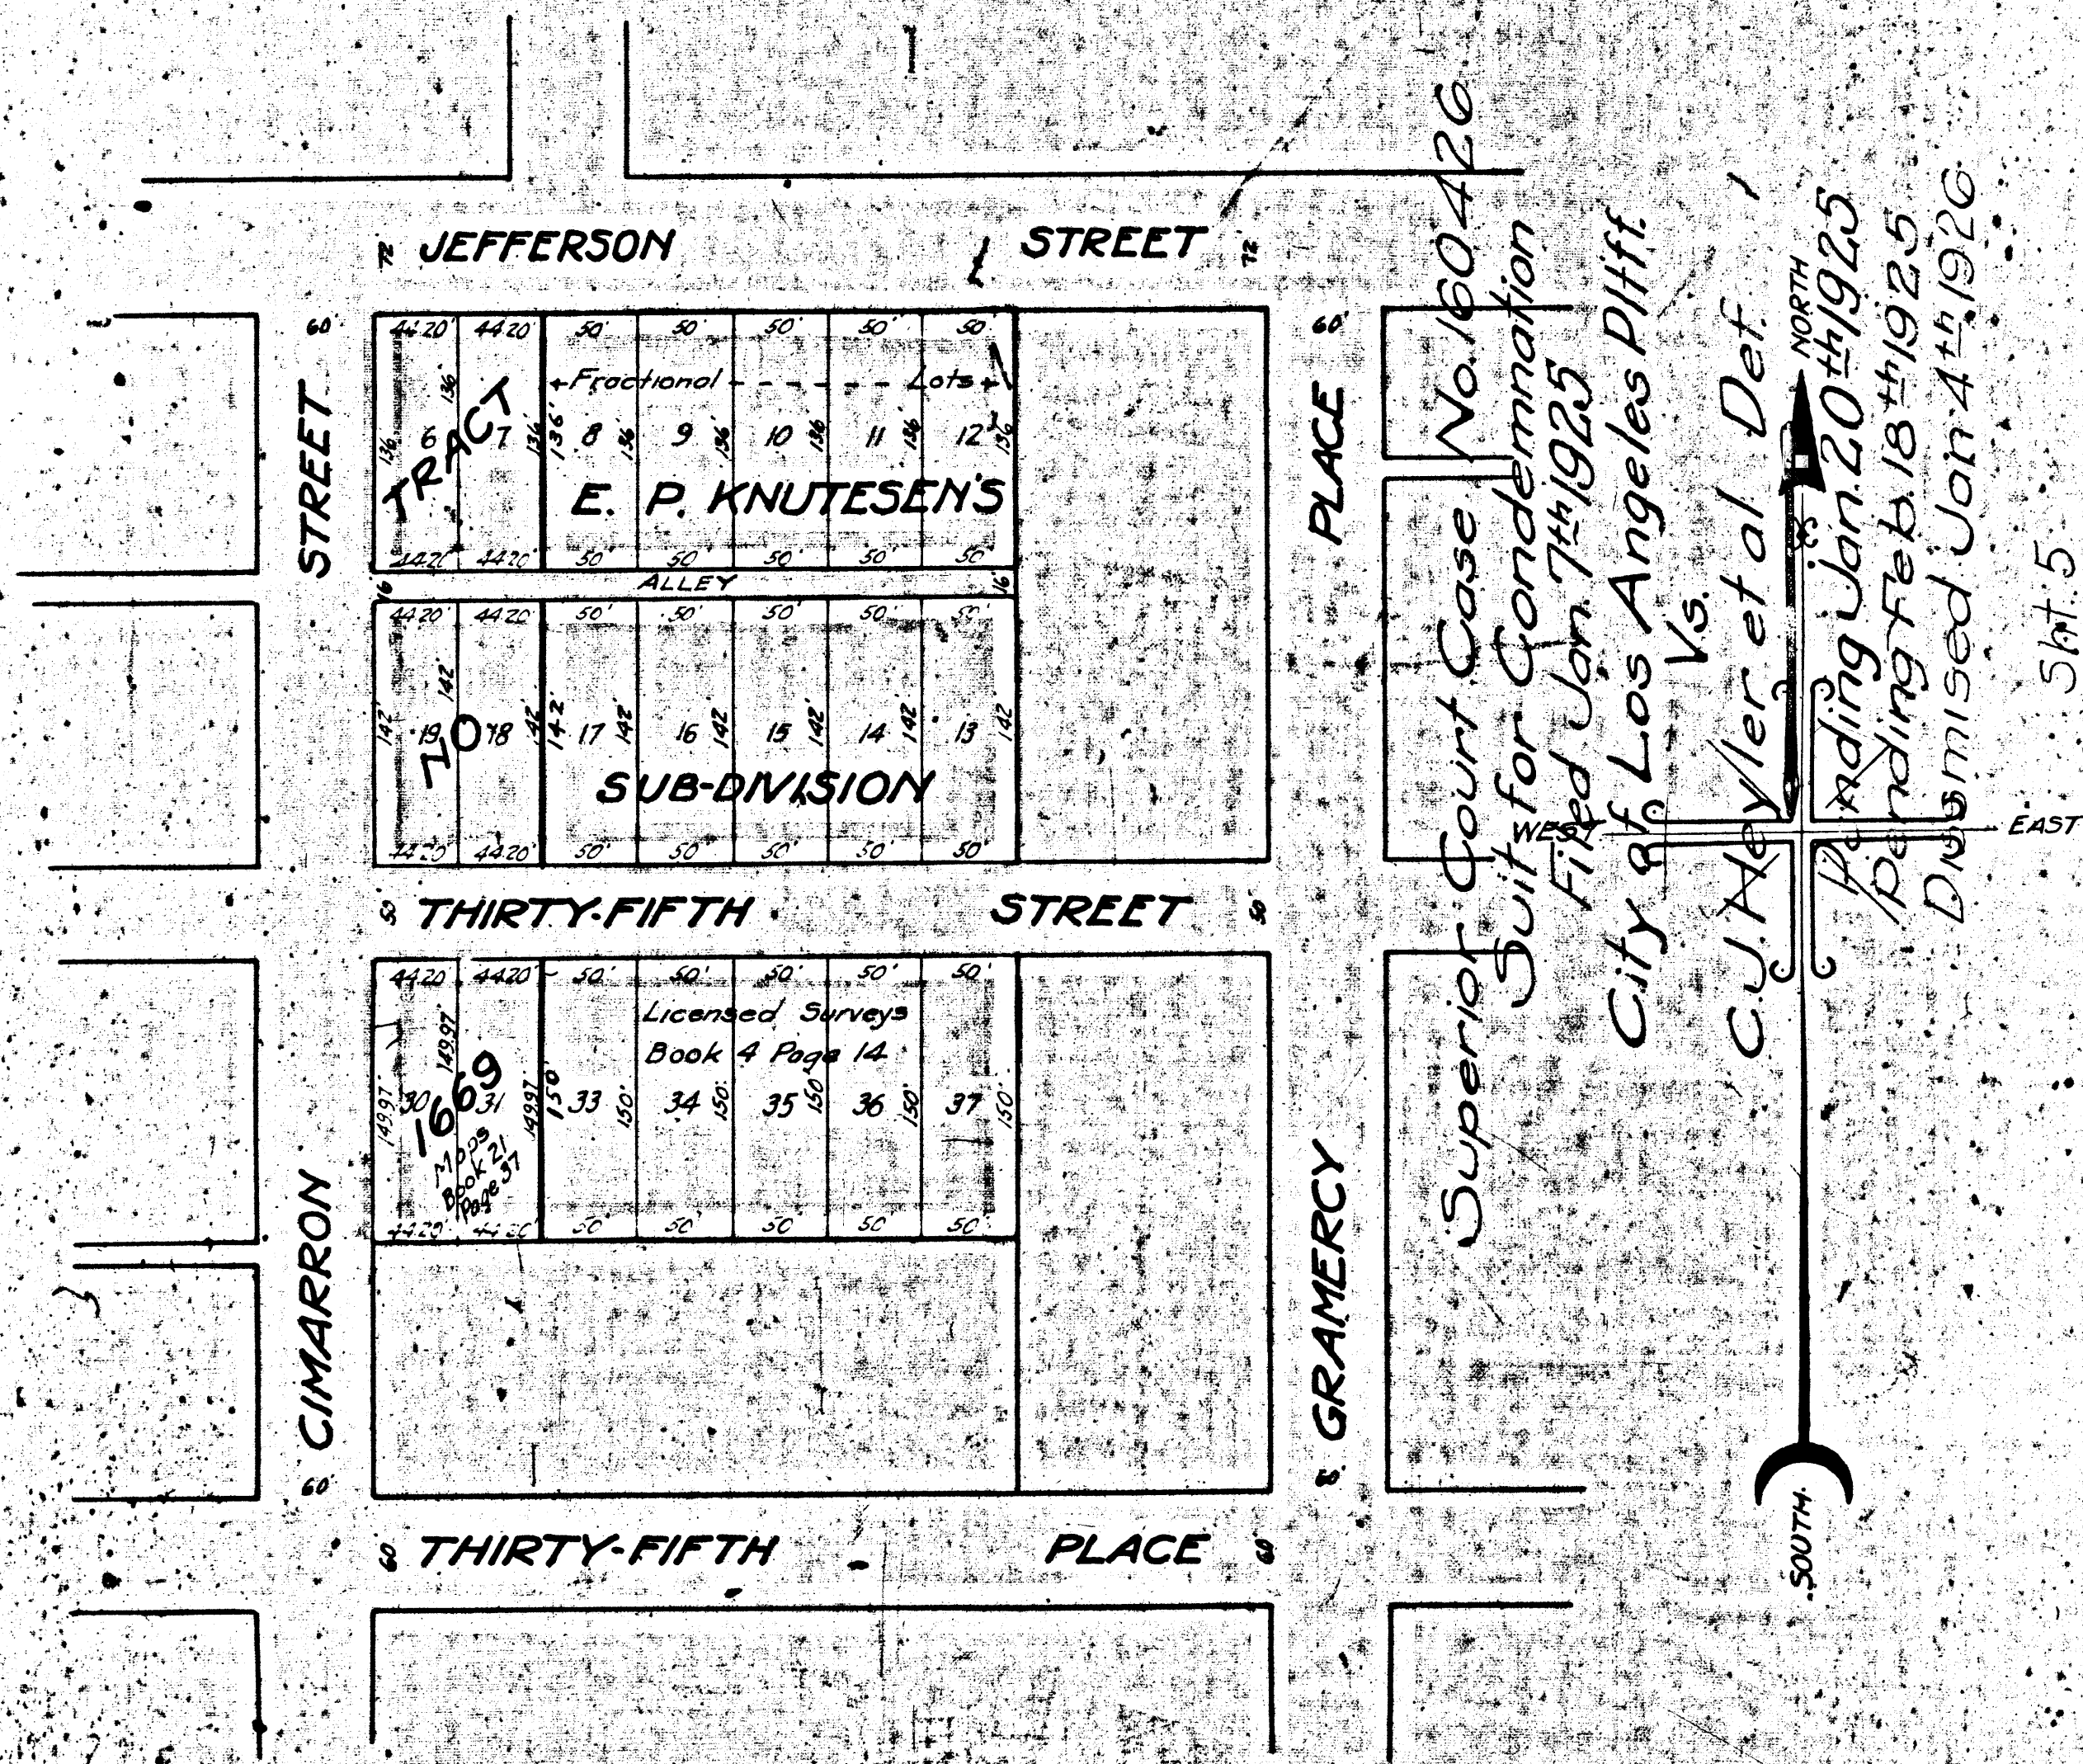

(Jefferson Street and Cimarron Street Playground)