



(PORTION OF)
EDWARD PARTRIDGE
34.855 ACRES
IN THE RANCHO LOS FELIS

PORTION OF
LOTE
J.D. ASA HUNTER PROPERTY
MAPS, BOOK 15 - PAGES 24 AND 25
125.88 35.85

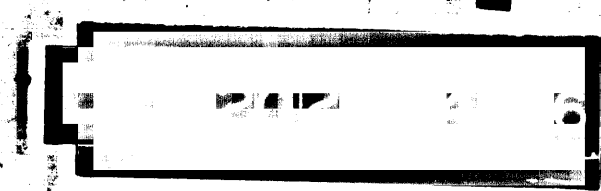

For Continuation
See sheet No. 3

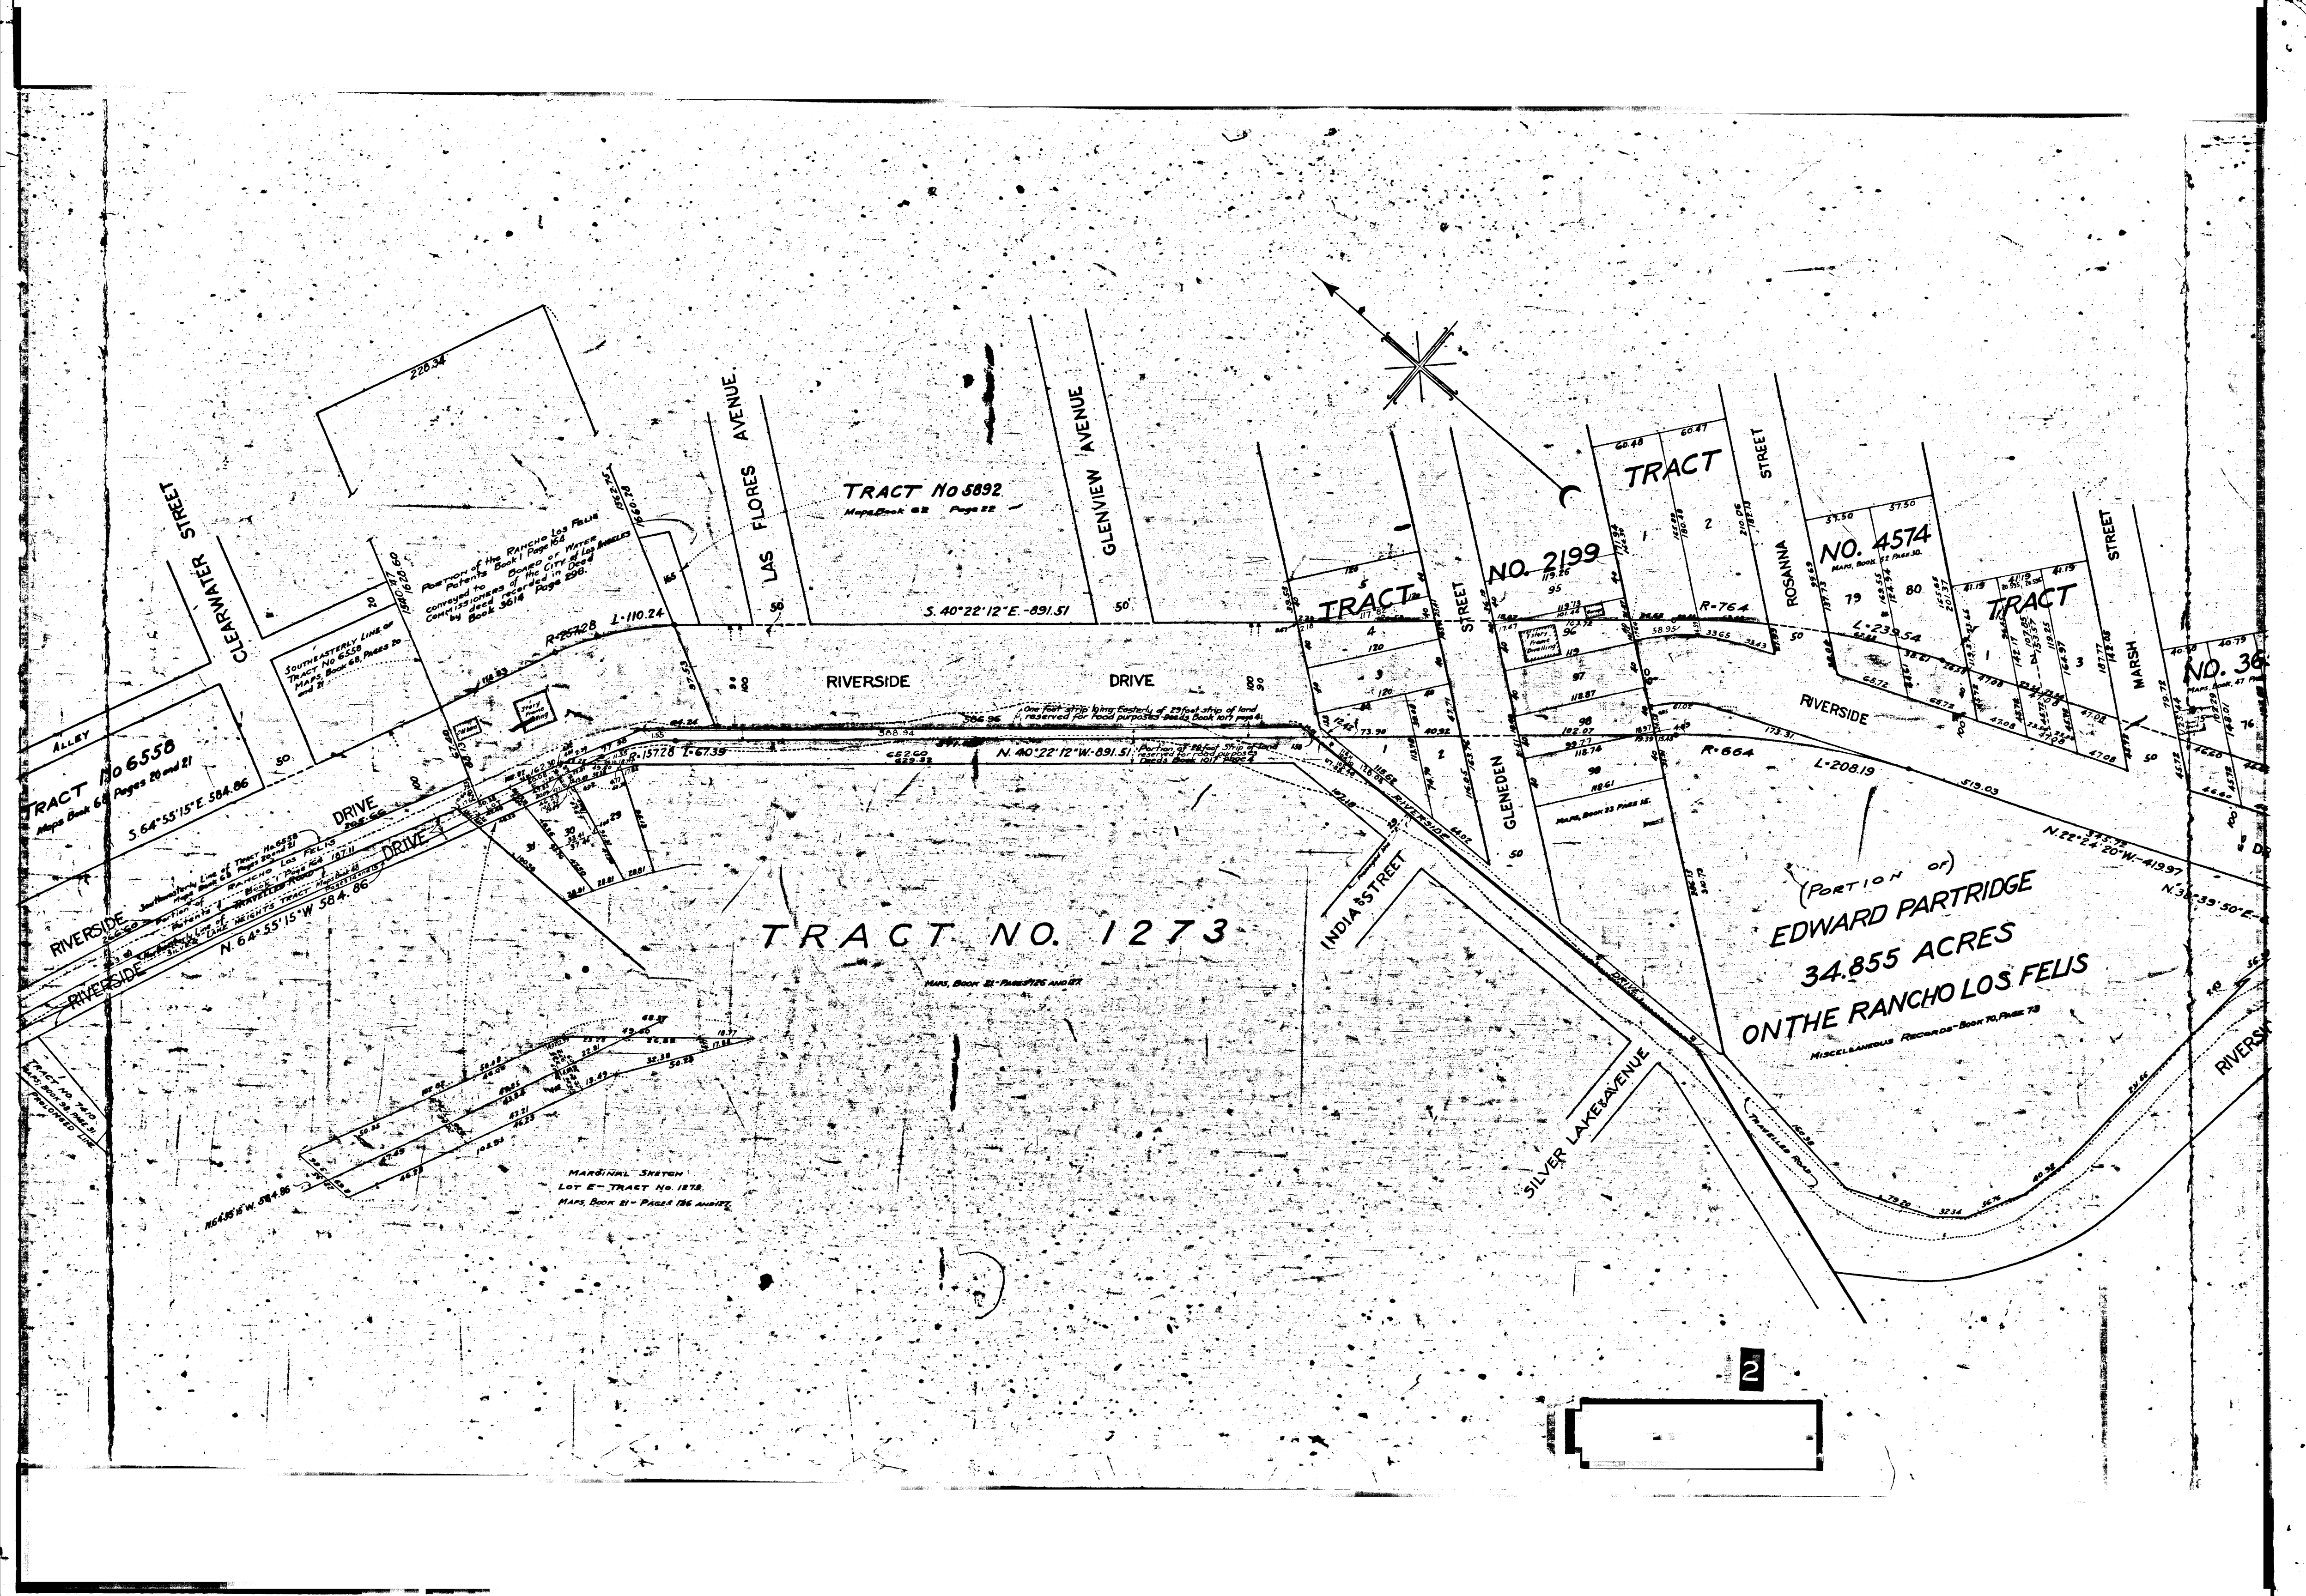

TRACT NO 5892
Map Book 62 Page 22

TRACT NO 2199

TRACT NO. 4574
MAP, BOOK 72 PAGE 30

TRACT NO. 1273
MAP, BOOK 61 PAGES 187 AND 188

(PORTION OF)
EDWARD PARTRIDGE
34.855 ACRES
ON THE RANCHO LOS FELLS
MISCELLANEOUS RECORDS-BOOK 70, PAGE 79

TRACT NO 6558
Map Book 64 Pages 20 and 21

Position of the RANCHO LOS FELLS
Patents Book 1 Page 168
Donated to the City of Los Angeles
by Commission of the City of Los Angeles
by Book 3614 Page 229.

SOUTHEASTERN LINE OF
TRACT NO 6558
MAP, BOOK 64, PAGES 20
AND 21

DRIVE

DRIVE

RIVERSIDE

RIVERSIDE

RIVERSIDE DRIVE

LAS FLORES AVENUE

GLENVIEW AVENUE

SILVER LAKE AVENUE

INDIA STREET


GLEN DEN STREET

ROSANNA STREET

STREET



TRACT NO. 36

TRACT

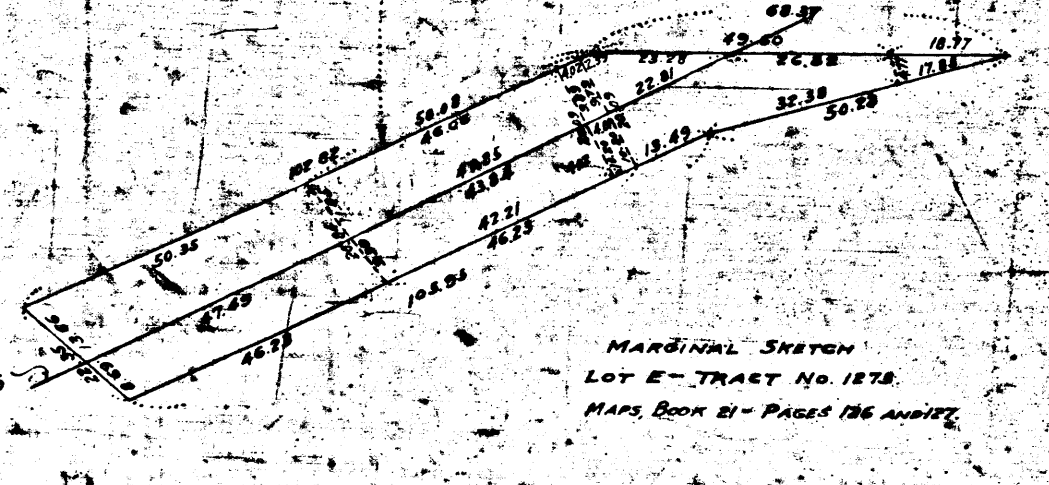

2

For Continuation
See Sheet No. 5

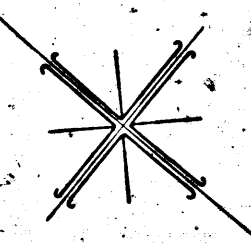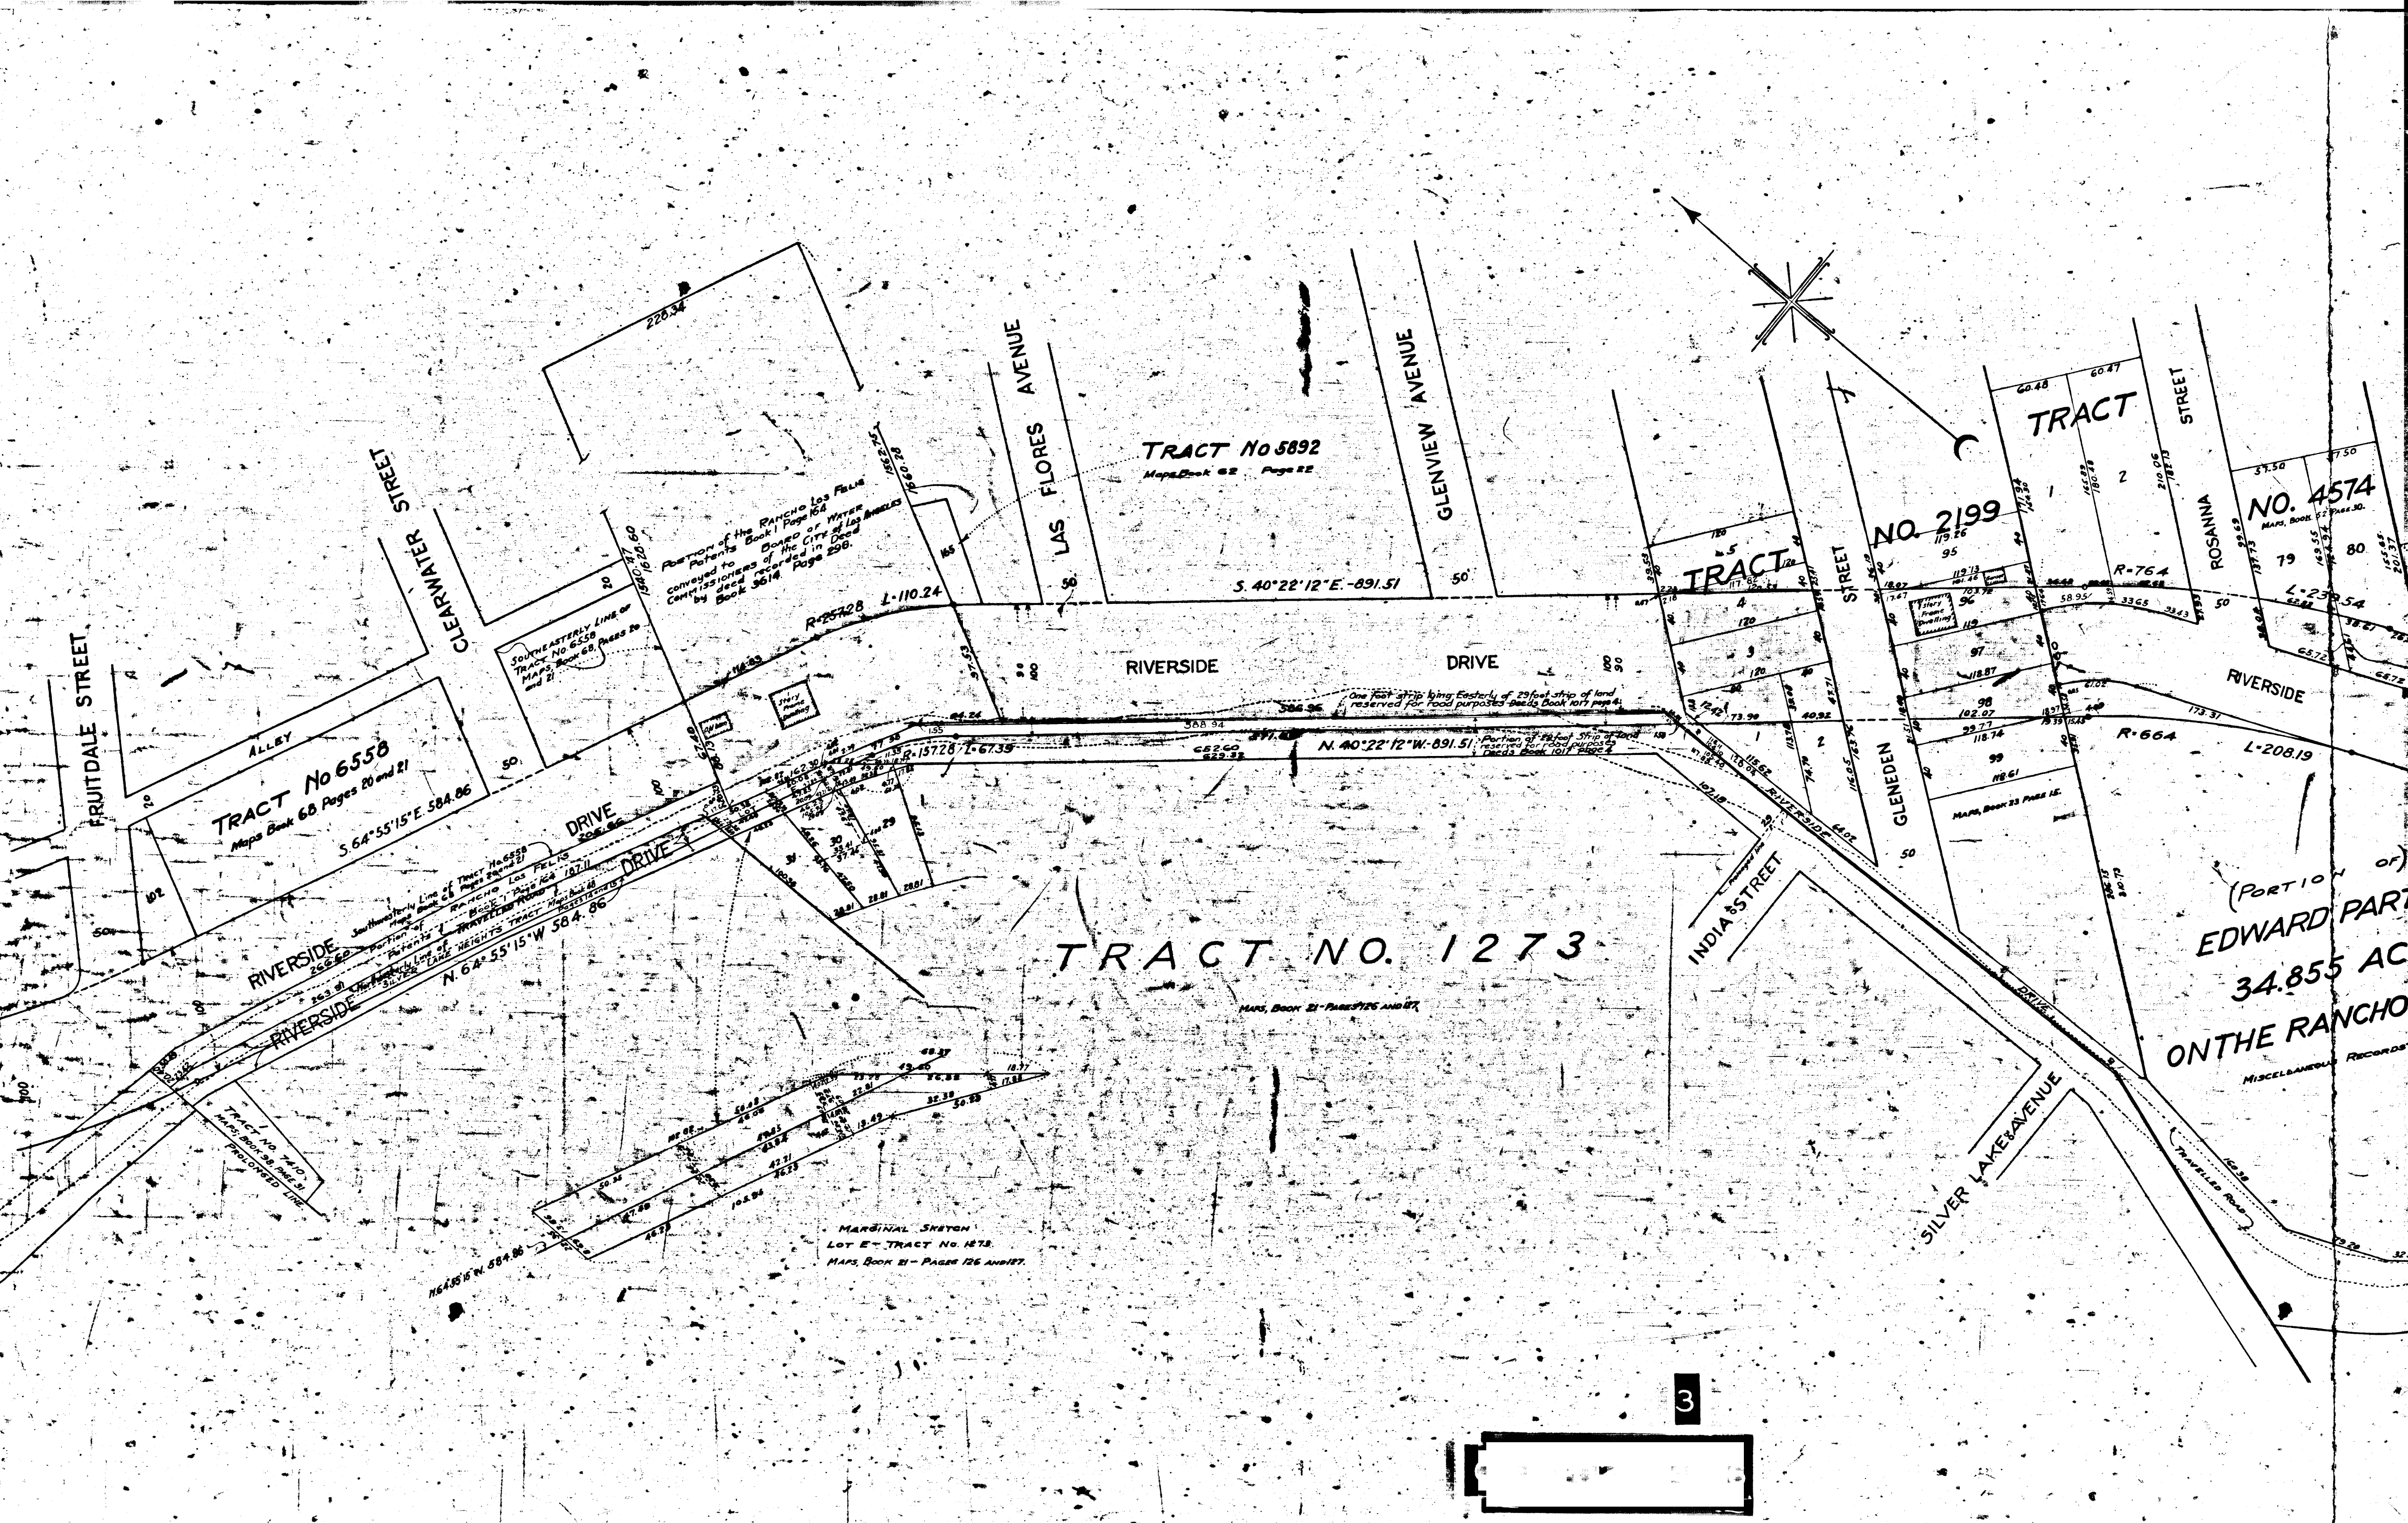

3



(PART OF)
EDWARD PART
34.855 AC
ON THE RANCHO
MISCELLANEOUS RECORDS