


2875 A

2875 A

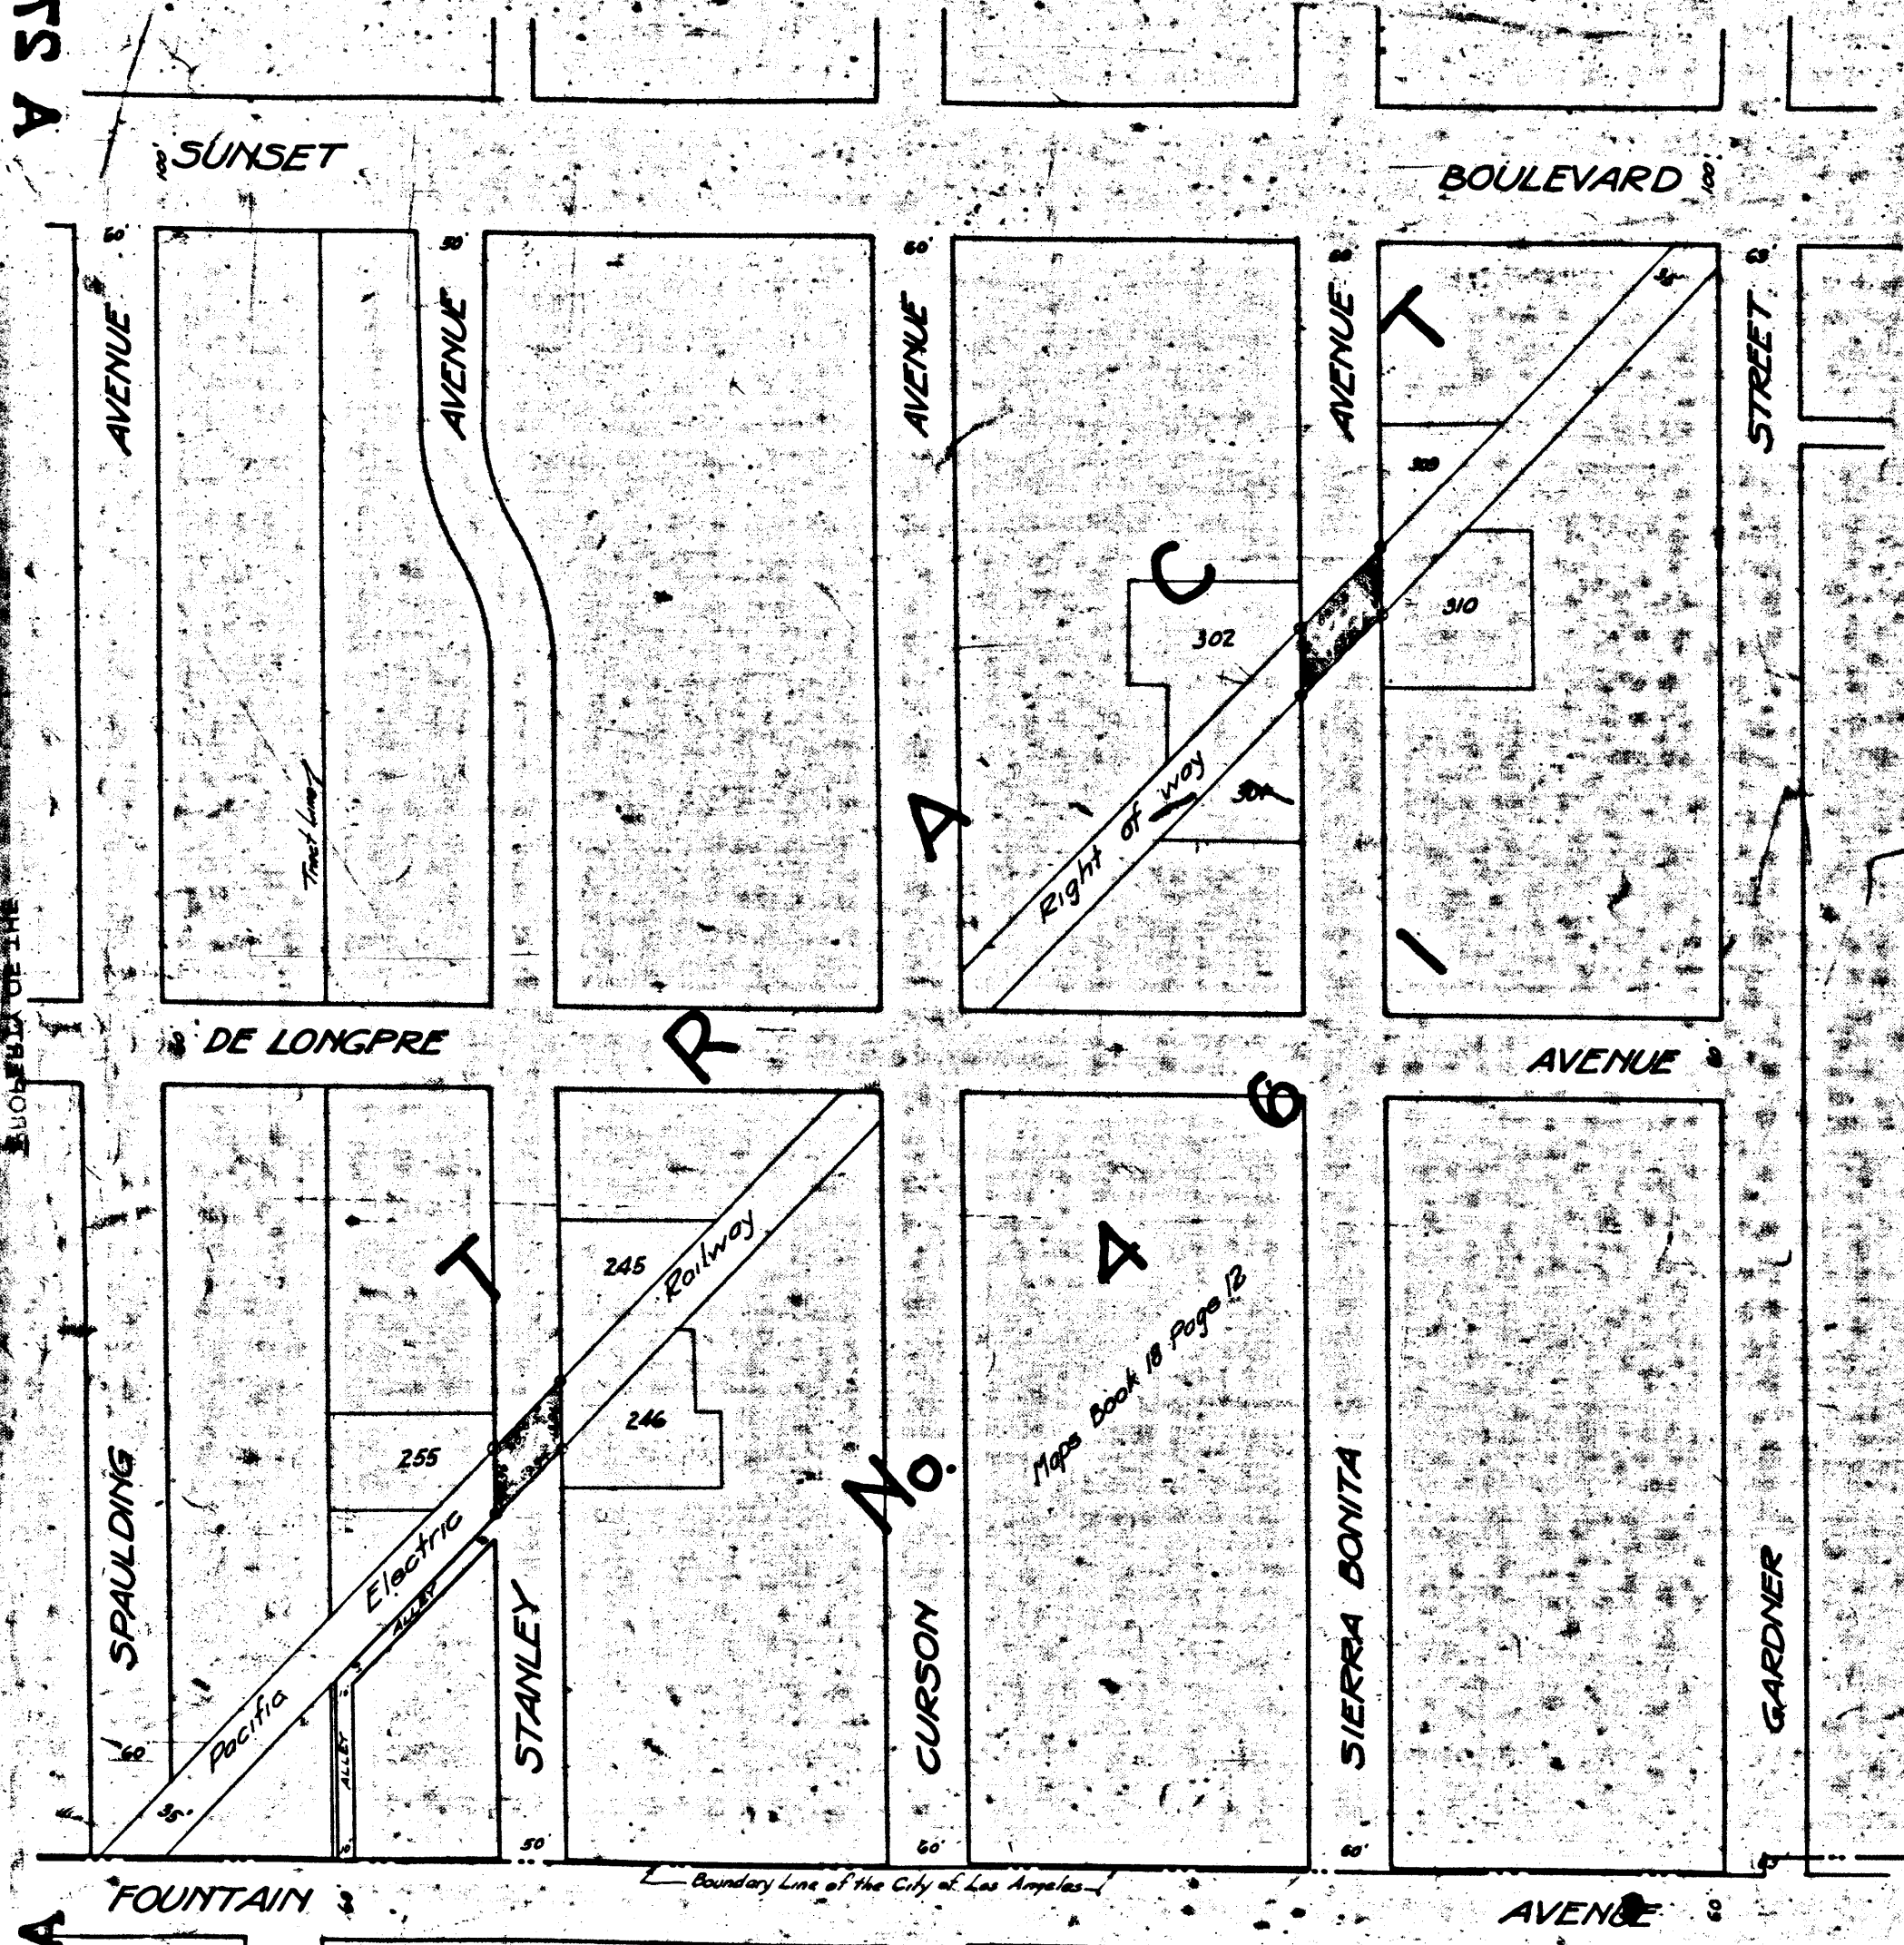

Superior Court Case No. 163228  
 Suit for Condemnation  
 Filed Feb. 16<sup>th</sup> 1925  
 City of Los Angeles Plff.  
 Vs  
 Pac. E. Ry Co et al Def.

Pending March 5<sup>th</sup> 1925  
 Sht. 40  
 Interlocutory decree rendered 3-23-26  
 Pending May 1<sup>st</sup> 1926  
 Judgment Book 602-173  
 Pending Apr. 8<sup>th</sup> 1927  
 Final judgment rendered in favor of Plff.  
 as per map, rendered April 26, 1927.  
 D-57-246 O.R. 6696-45.

MAP  
 SHOWING LAND TO BE CONDEMNED  
 FOR THE OPENING AND EXTENDING OF  
 STANLEY AVENUE  
 AND  
 SIERRA BONITA AVENUE  
 ACROSS THE RIGHT OF WAY OF THE  
 PACIFIC ELECTRIC RAILWAY COMPANY  
 BETWEEN  
 SUNSET BOULEVARD  
 AND  
 FOUNTAIN AVENUE  
 IN THE CITY OF LOS ANGELES, CAL.

IN ACCORDANCE WITH ORDINANCES NOS. 49557 AND 50262 (NEW SERIES)  
 H.A. VAN NORMAN CITY ENGINEER DECEMBER 1924  
 SCALE 1 INCH = 100 FEET  
 Note: Land to be condemned shown colored red.

A 2735

2875 A

2875 A