



Superior Court Case No. 166231
 Suit for Condemnation
 Filed Mar. 27, 1925
 City of Pasadena, Pltff.
 Vs.
 Elbert C. Sisson, et al. Def.
 Pending April 11, 1925
 Interlocutory decree rendered 11-6-25
 Pending May 1st 1926
 Judgment Book 598-291
 Final Judgment in favor of Plaintiff
 as per map, rendered Jan. 10th 1927
 Judg. Br. 629-400

Sht. 42
 4-56

C.F. 1240-

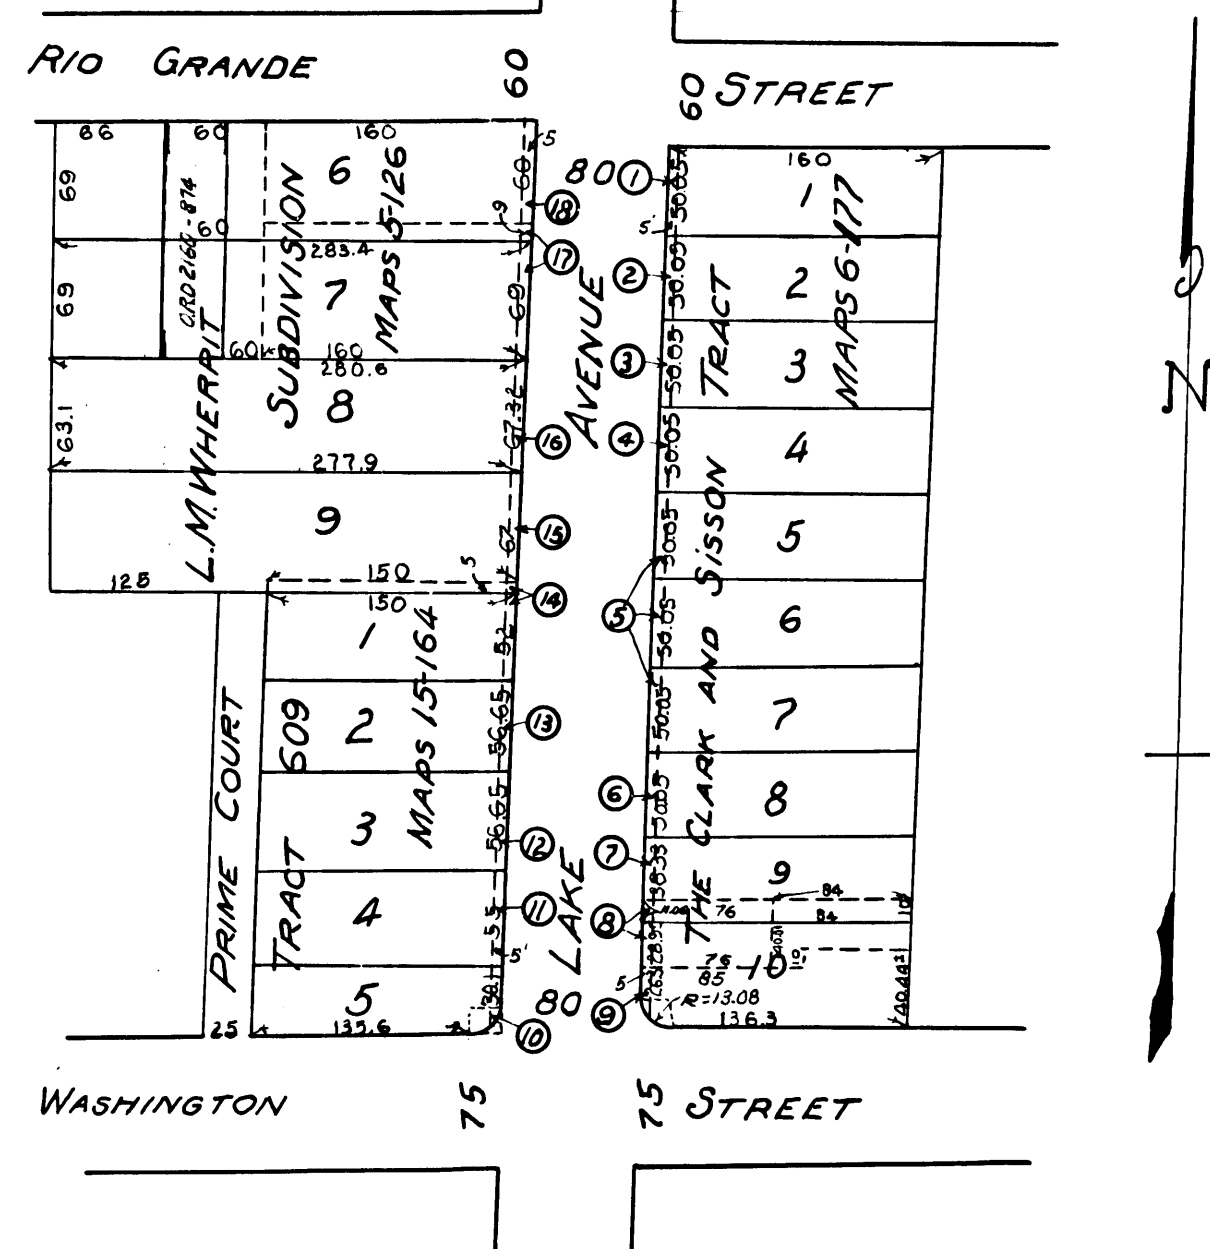


EXHIBIT "C"

NOTE:-
 SHADED PORTIONS SHOW
 LAND TO BE CONDEMNED

DRAWN BY CHECKED BY FIELD BOOK DEPUTY CITY ENGINEER APPROVED CITY ENGR. & Supt. of Str.	CITY OF PASADENA OFFICE OF CITY ENGINEER & SUPERINTENDENT OF STREETS WIDENING OF LAKE AVENUE WASHINGTON STREET TO RIO GRANDE STREET	DATE OCT. 1924 SCALE 1"=100' DRAWING NUMBER 6-296

