

Superior Court Case No. 167388
 Suit for Condemnation
 Filed April 13, 1925
 City of Pasadena, Plff.
 Vs.
 Annandale Golf Club et al, Def.
 Pending April 25, 1925
 Pending May 1, 1926
 Case dismissed June 3rd 1926




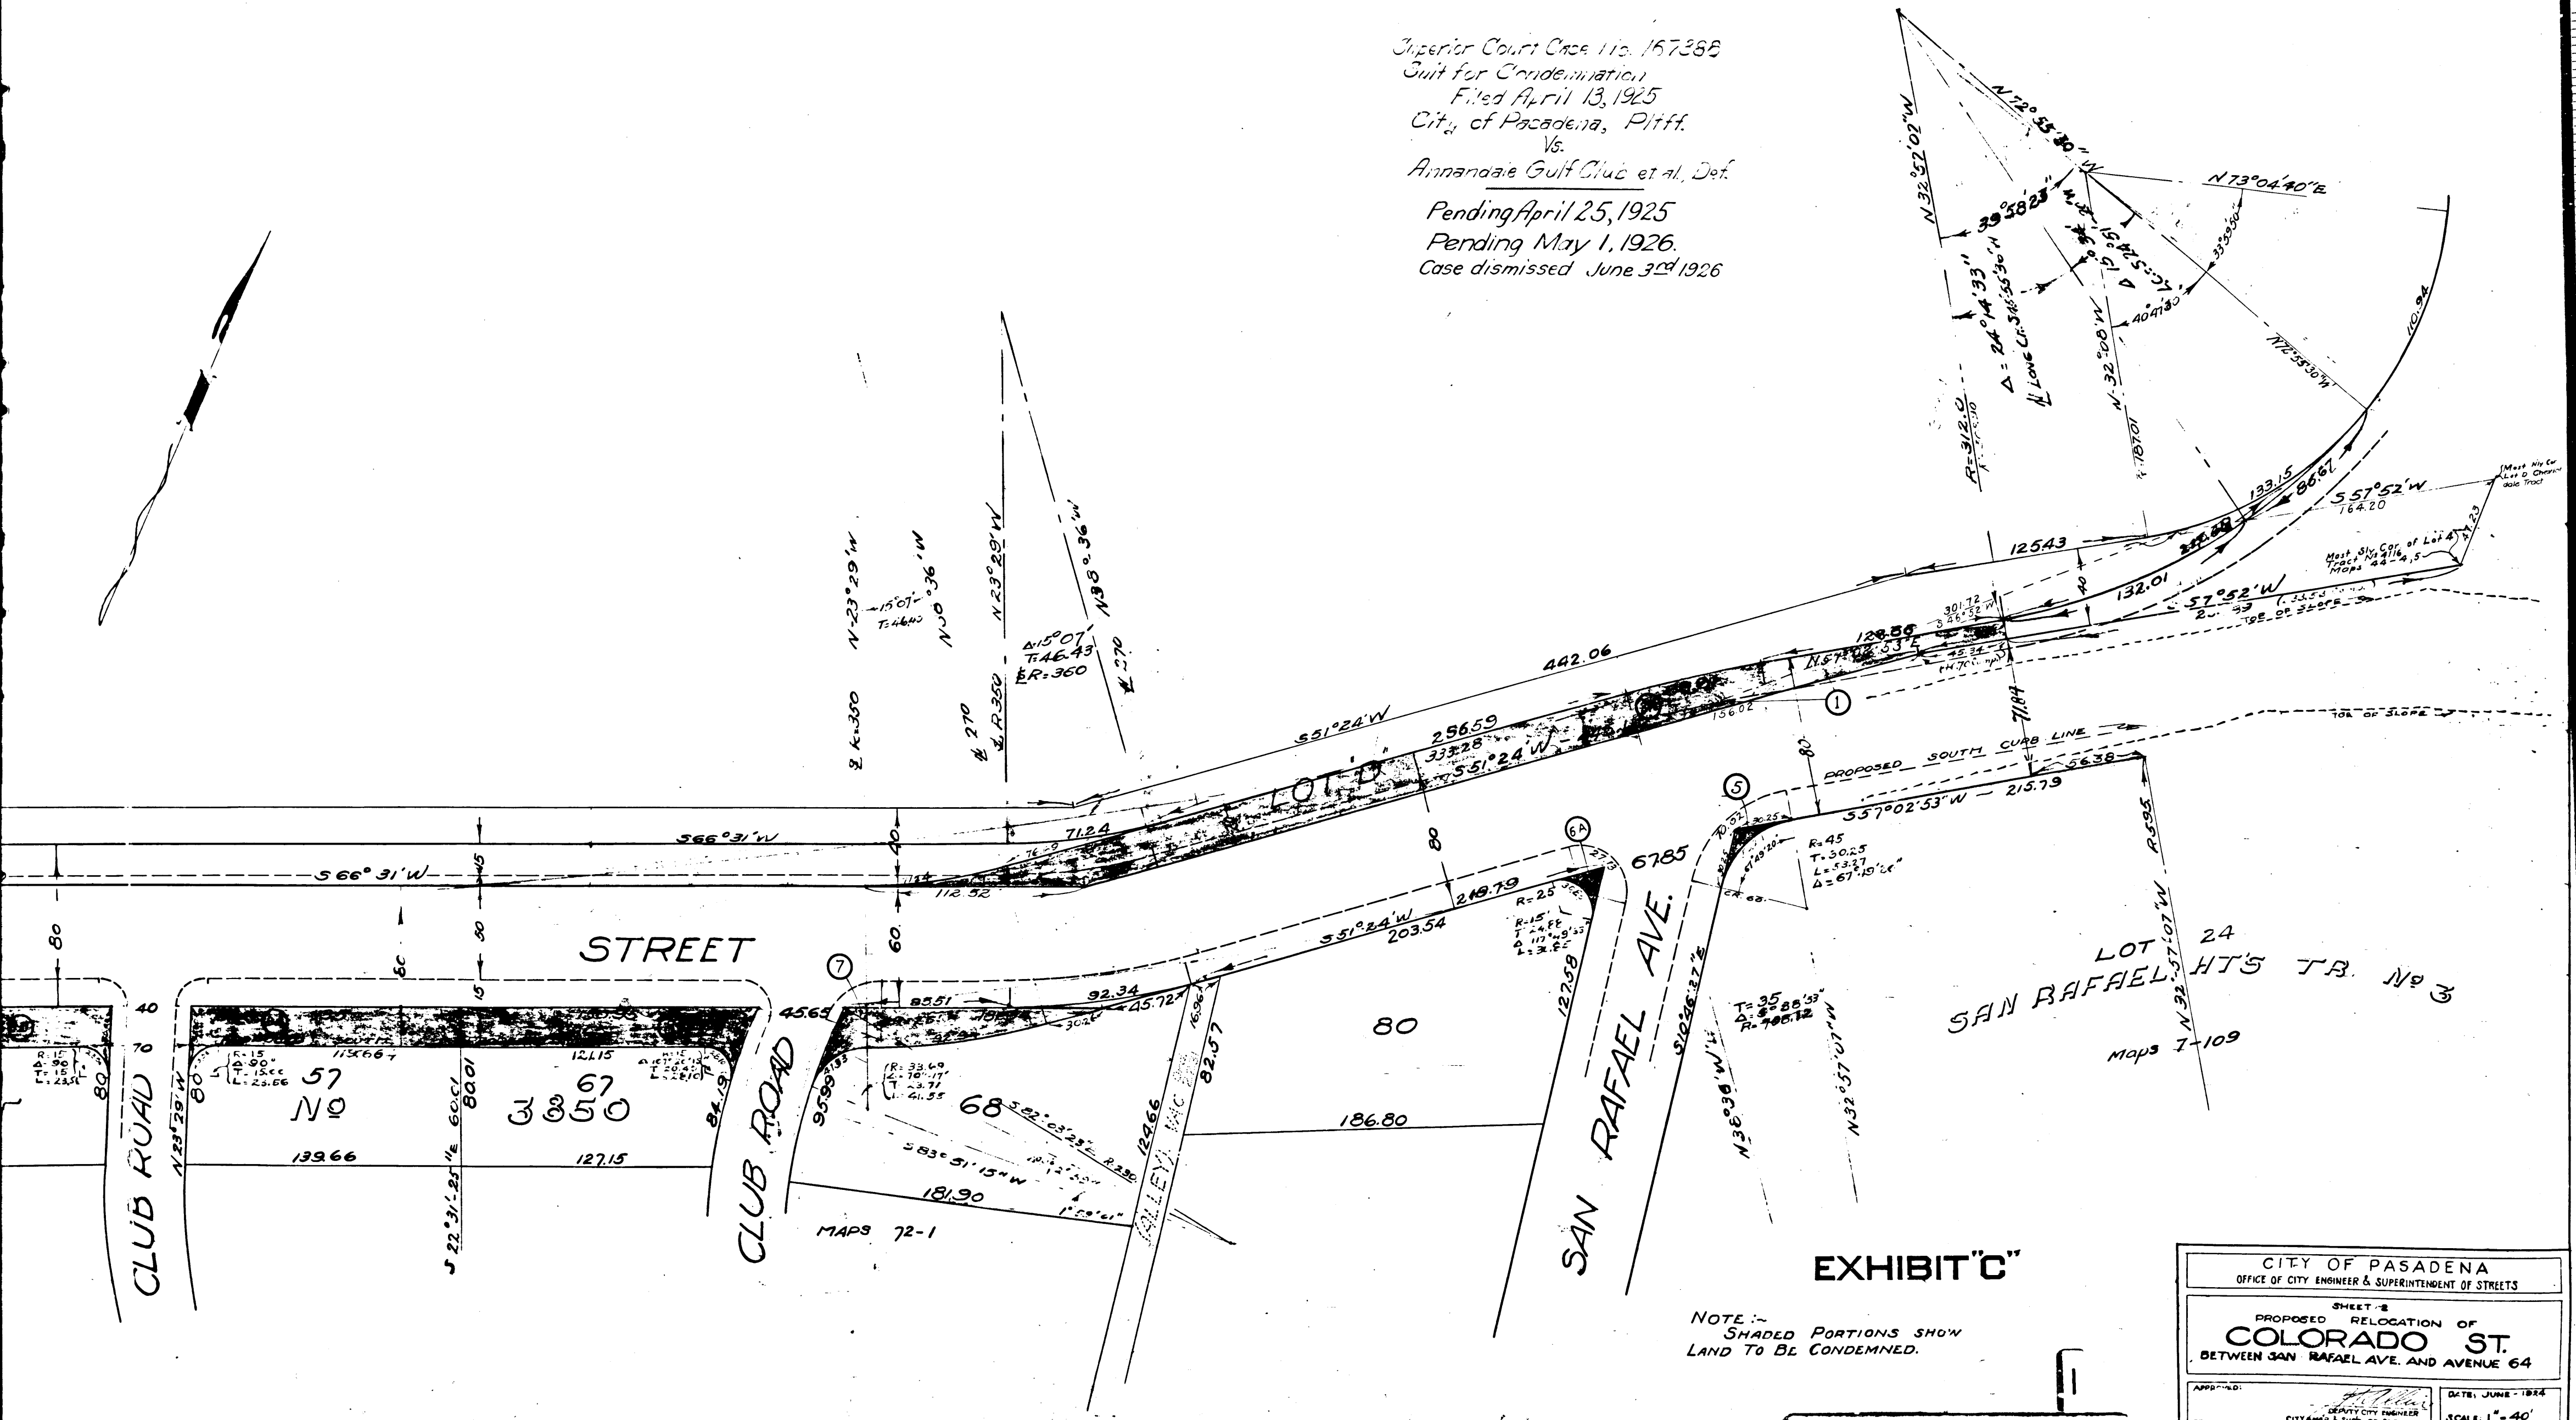



EXHIBIT "C"

NOTE: -
 SHADDED PORTIONS SHOW
 LAND TO BE CONDEMNED.

C.F. 1243 -

CITY OF PASADENA OFFICE OF CITY ENGINEER & SUPERINTENDENT OF STREETS	
SHEET # 2 PROPOSED RELOCATION OF COLORADO ST. BETWEEN SAN RAFAEL AVE. AND AVENUE 64	
APPROVED: _____ CITY ENGINEER & SUPERINTENDENT OF STREETS	DATE: JUNE - 1924 SCALE: 1" = 40'
DRAWN BY: A.C.H. TRACED BY: A.C.H. CHECKED BY: B.H. FIELD BOOKS	CHANGED DATE O.K. DRAWING NUMBER B-163

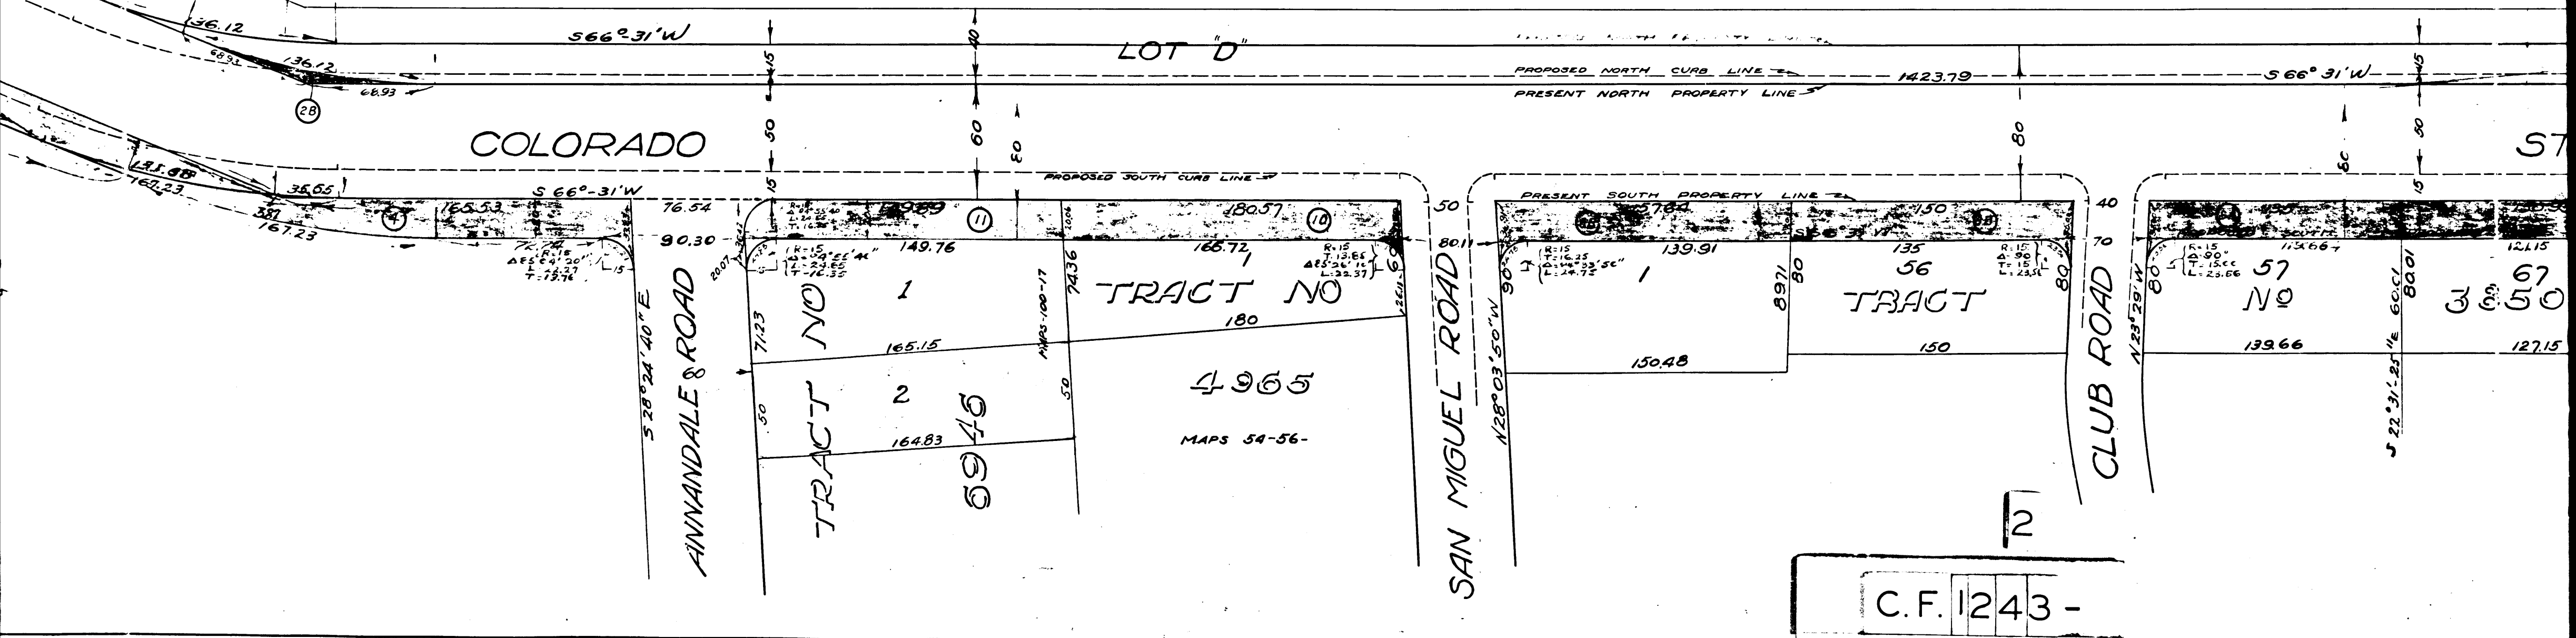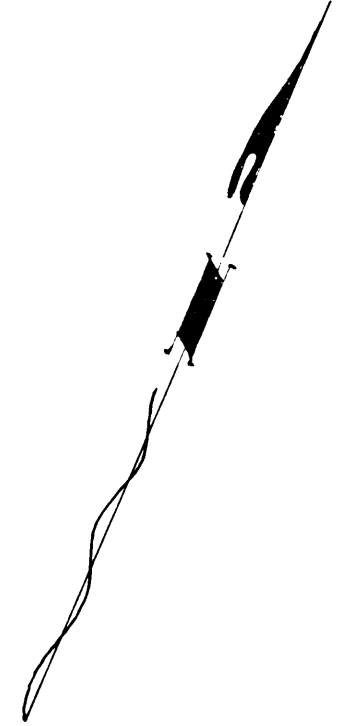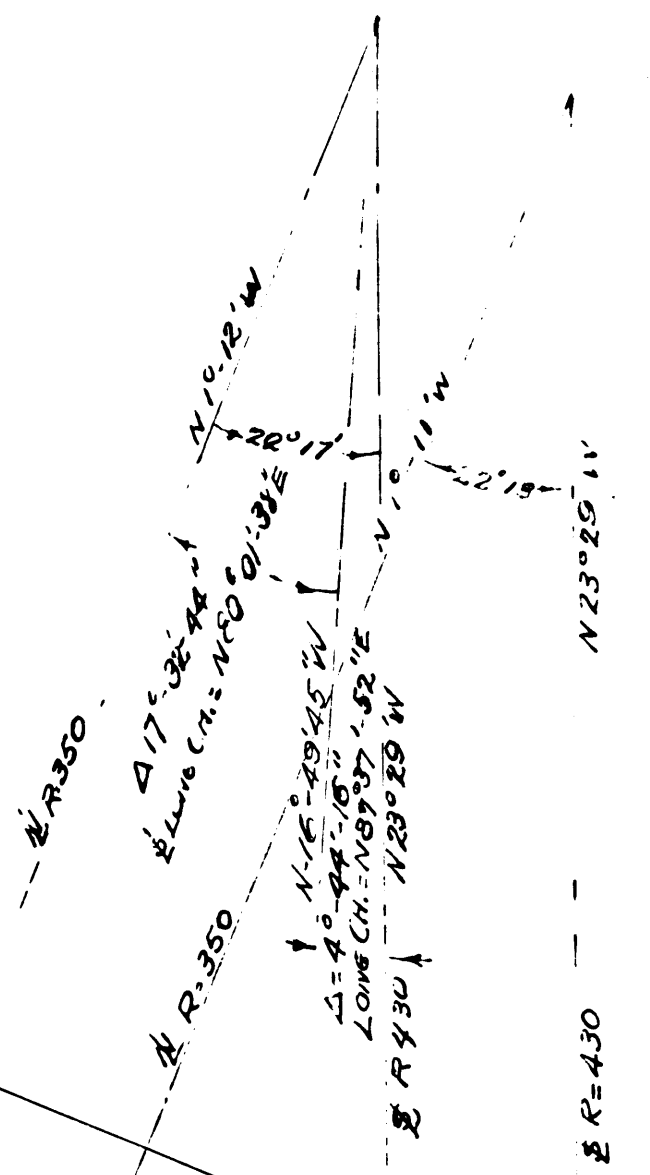

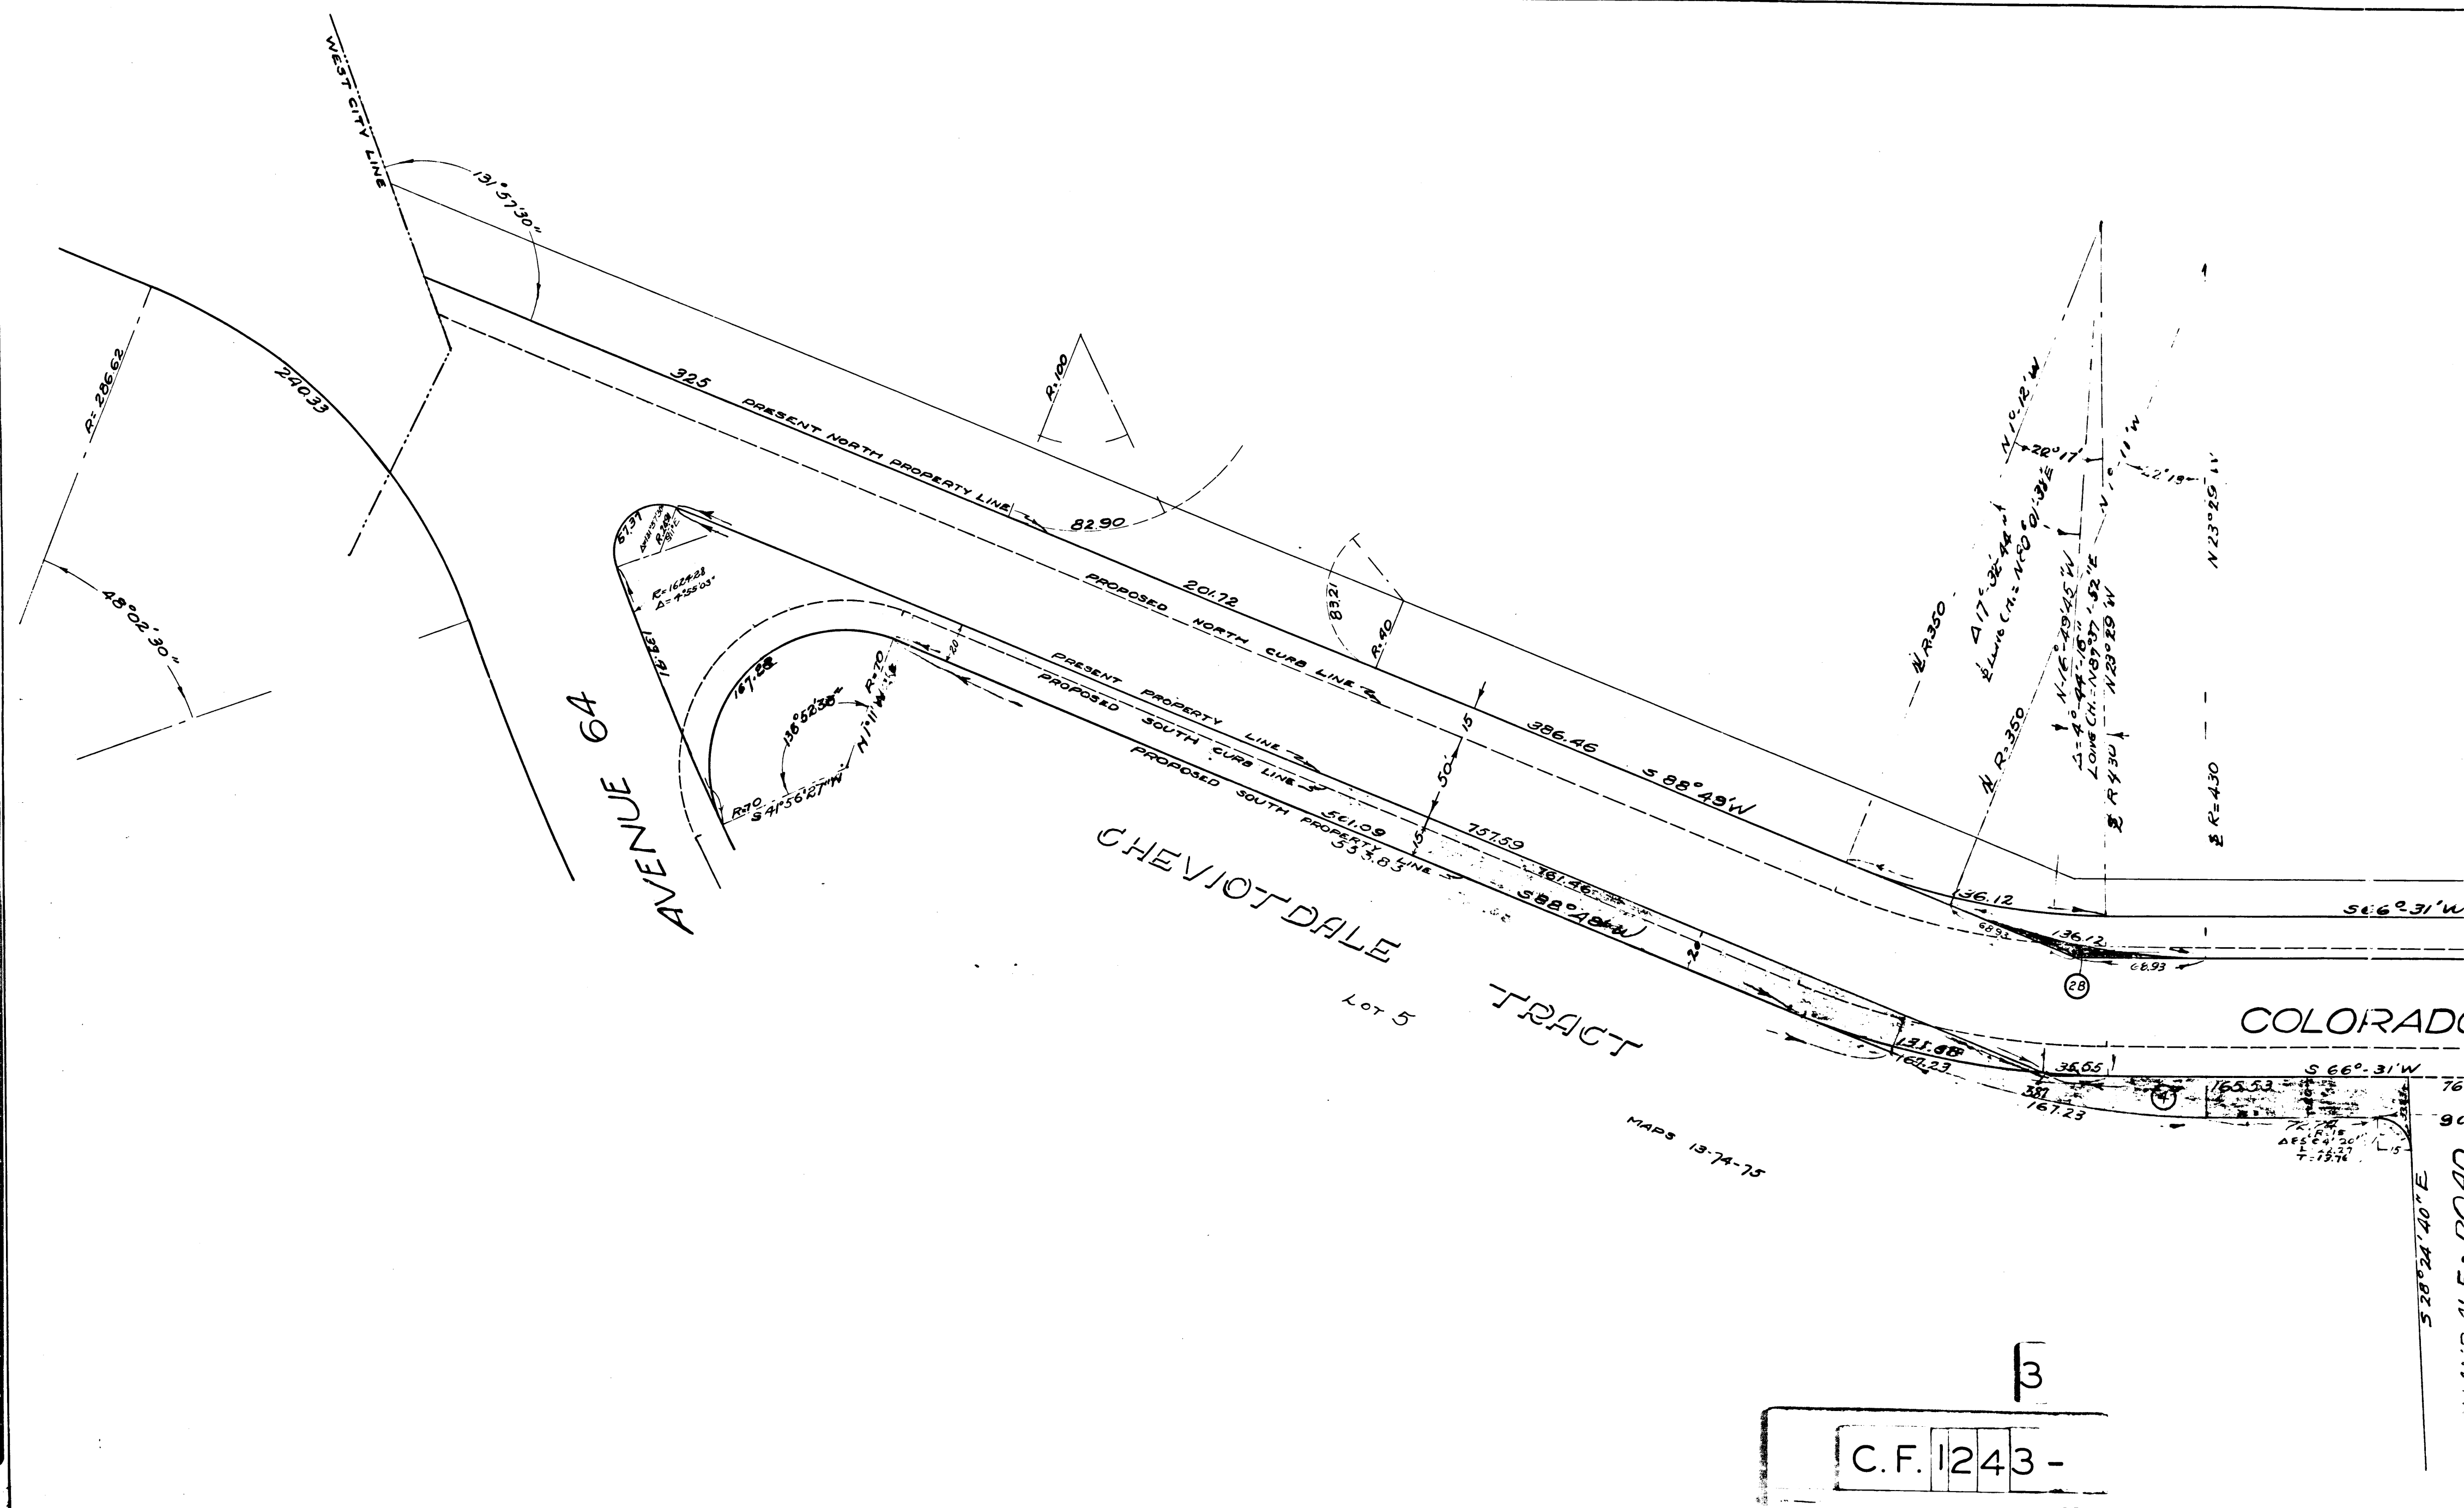

C.F.	1243	-
------	------	---