
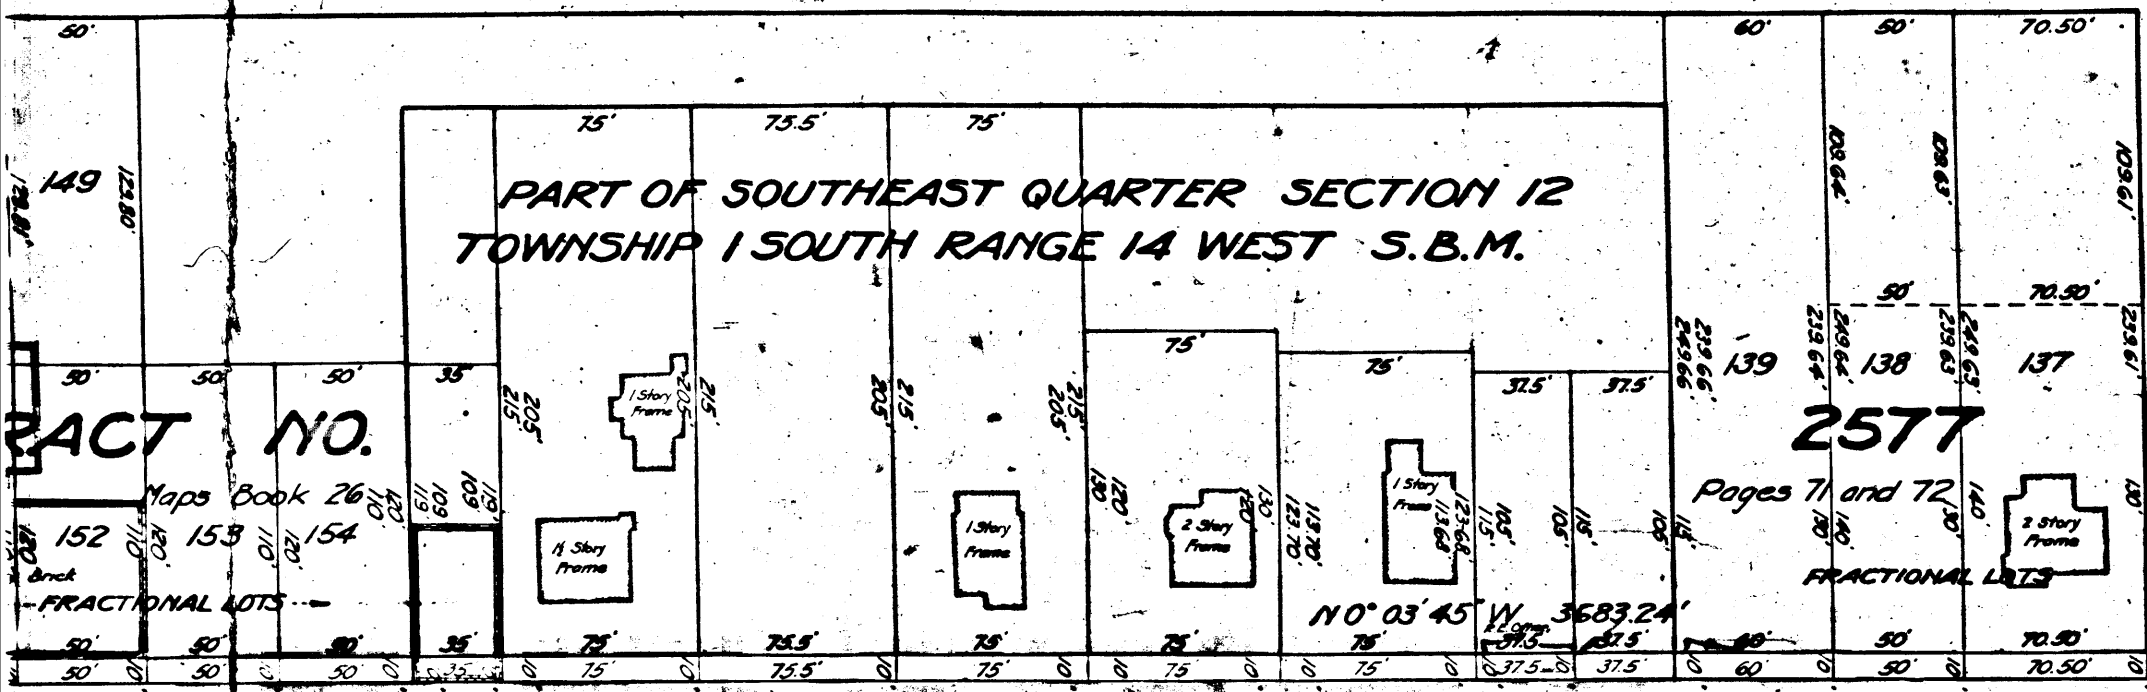



NW HAMPSHIRE

AVENUE 8

O AND W VERMONT AVENUE
SHEET NO. 2

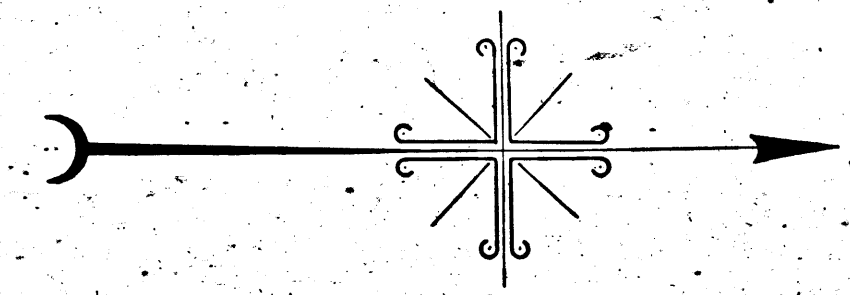


LEXINGTON

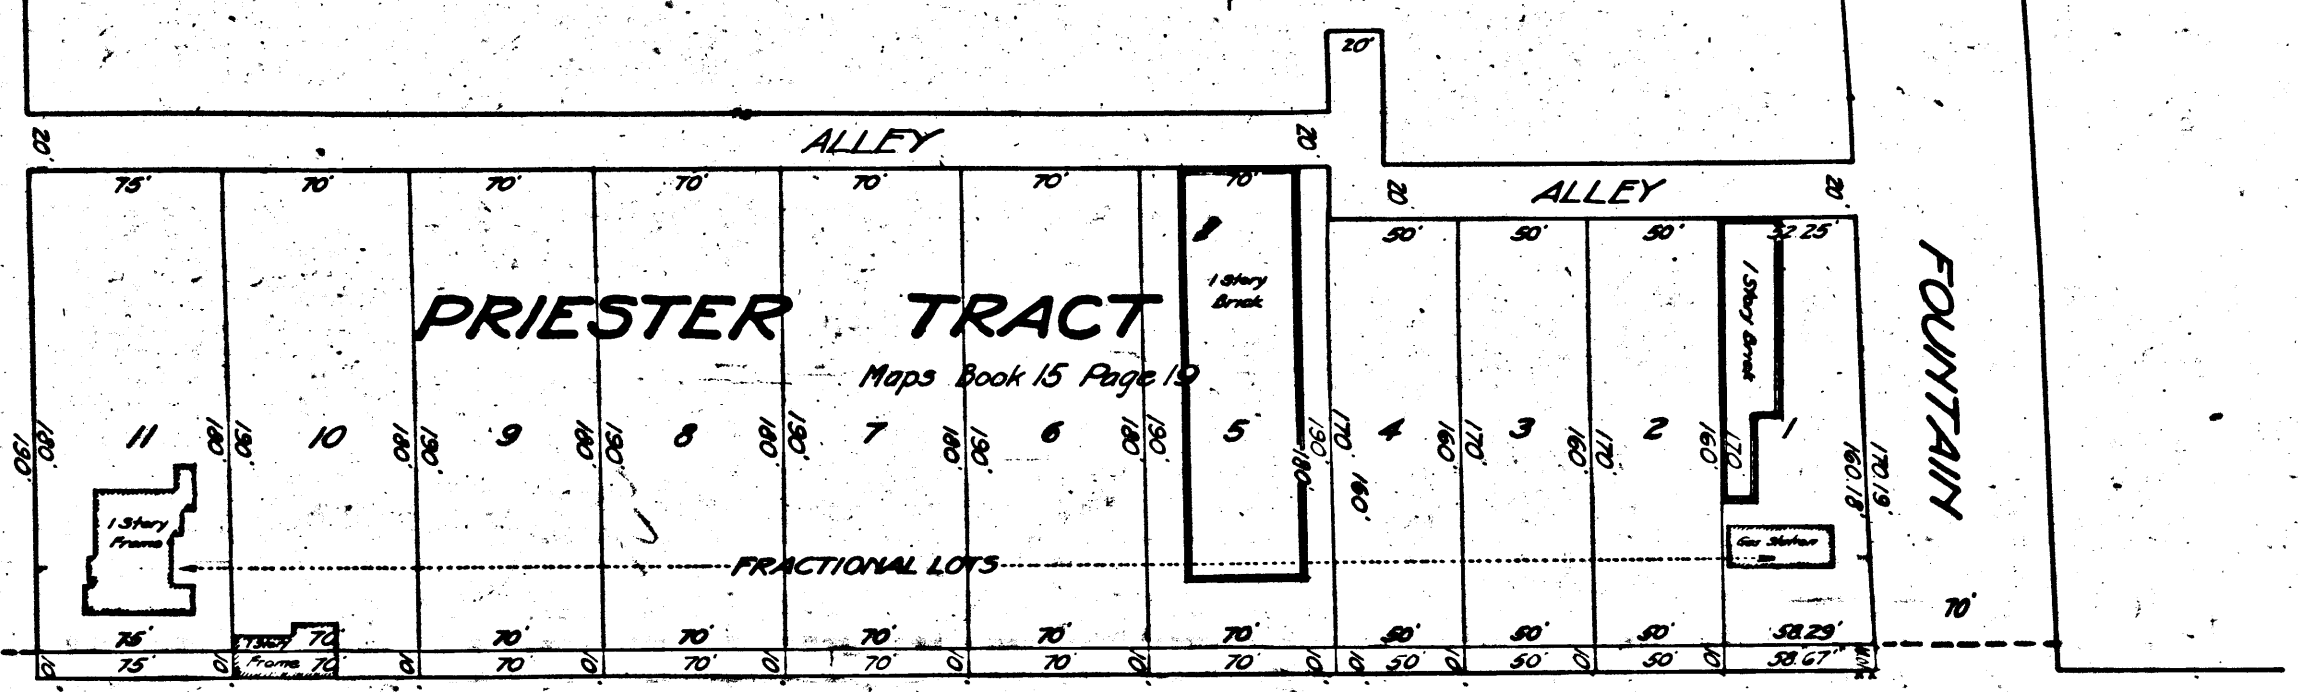


FOUNTAIN


AVENUE

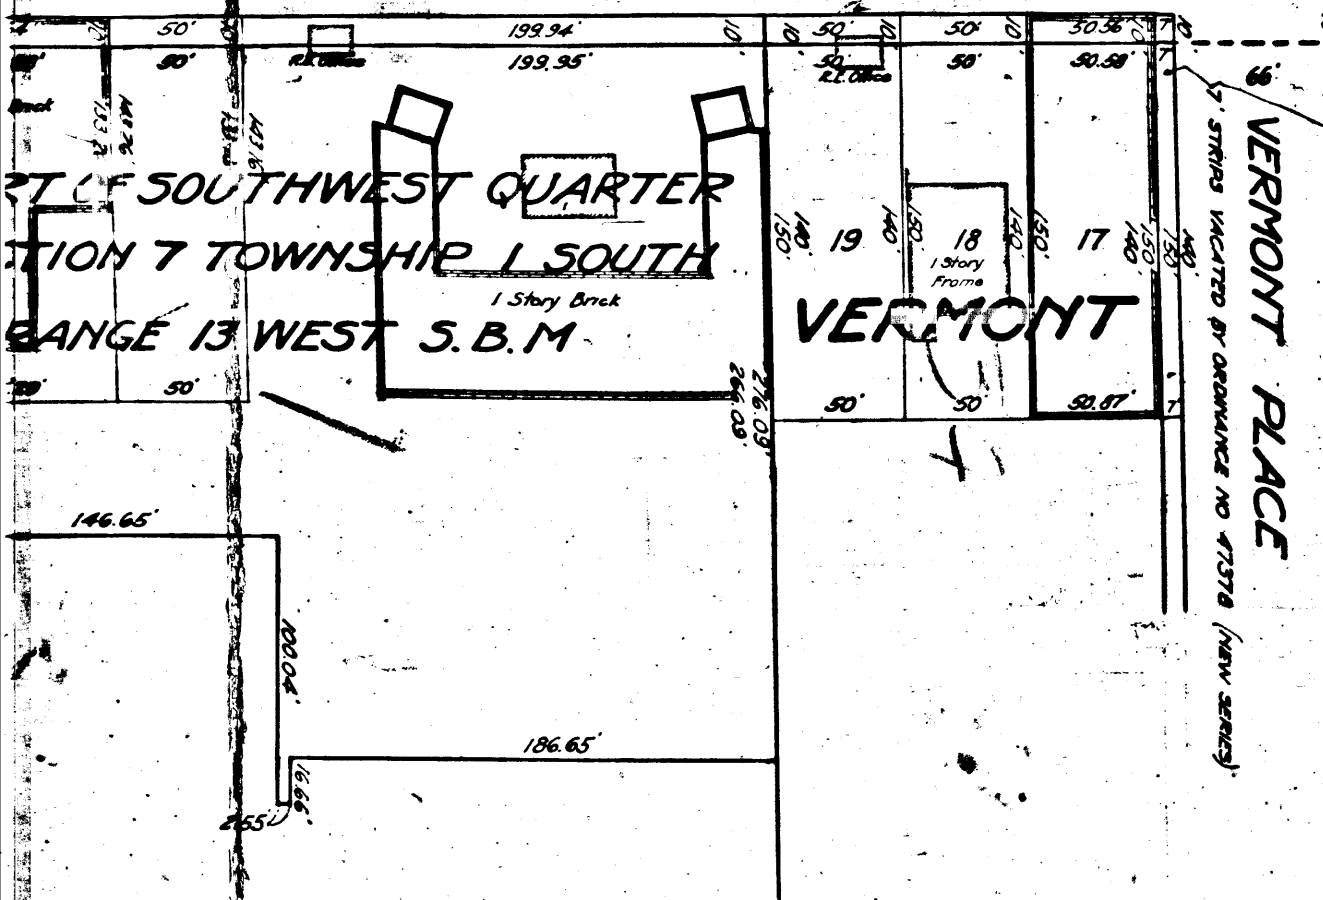


VERMONT PLACE

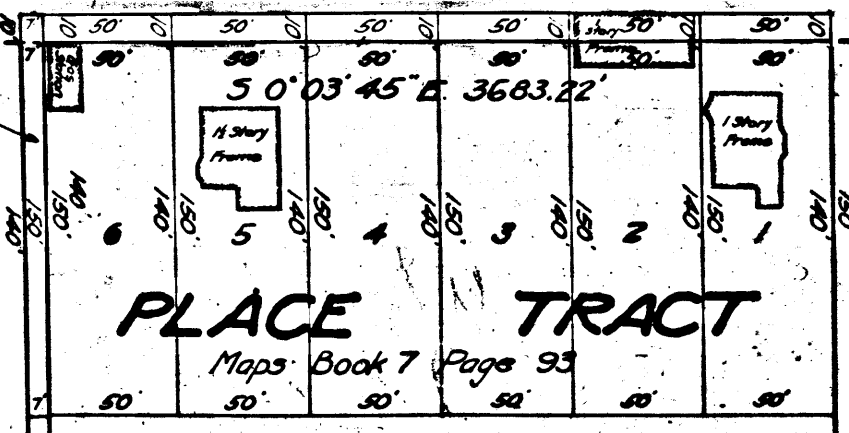

AVENUE

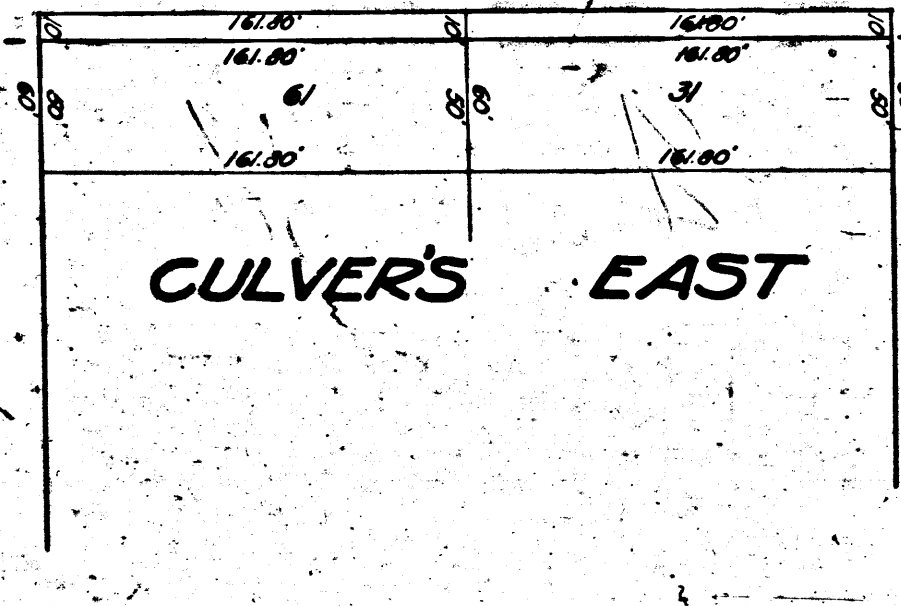

LA MIRADA AVENUE

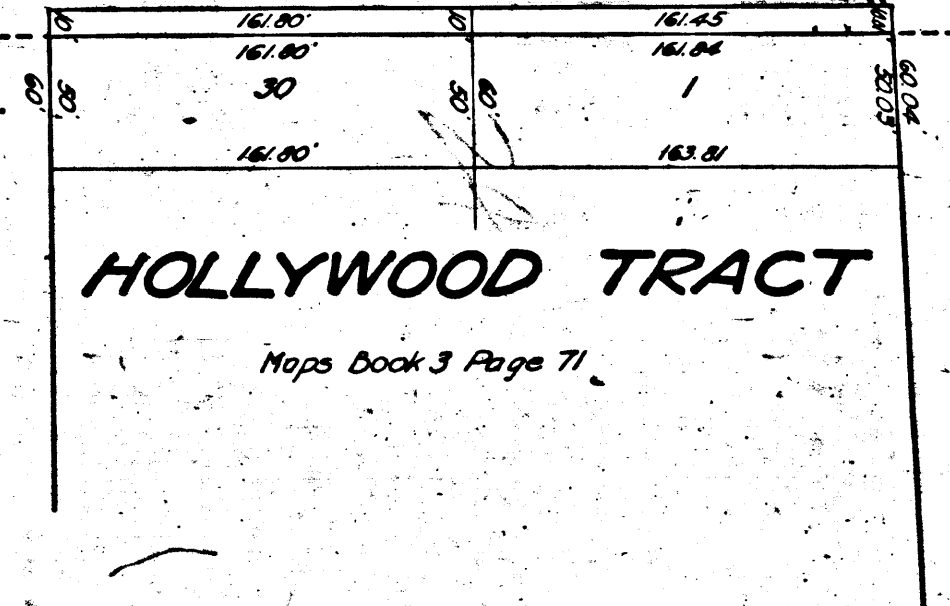

AVENUE

FOR CONTINUATION SEE SHEET NO. 1

Sht. 5

HELIOTROPE DRIVE

805.05'

FRACTIONAL LOT A

TRACT NO. 1731

Maps Book 20 Page 121

116° 04' 30" W 5292.57'

WILLOW BROOK AVENUE


WESTMORELAND PARK TRACT

Maps Book 20 Page 121

FRACTIONAL LOTS

SANTA MONICA

NEW HAMPSHIRE

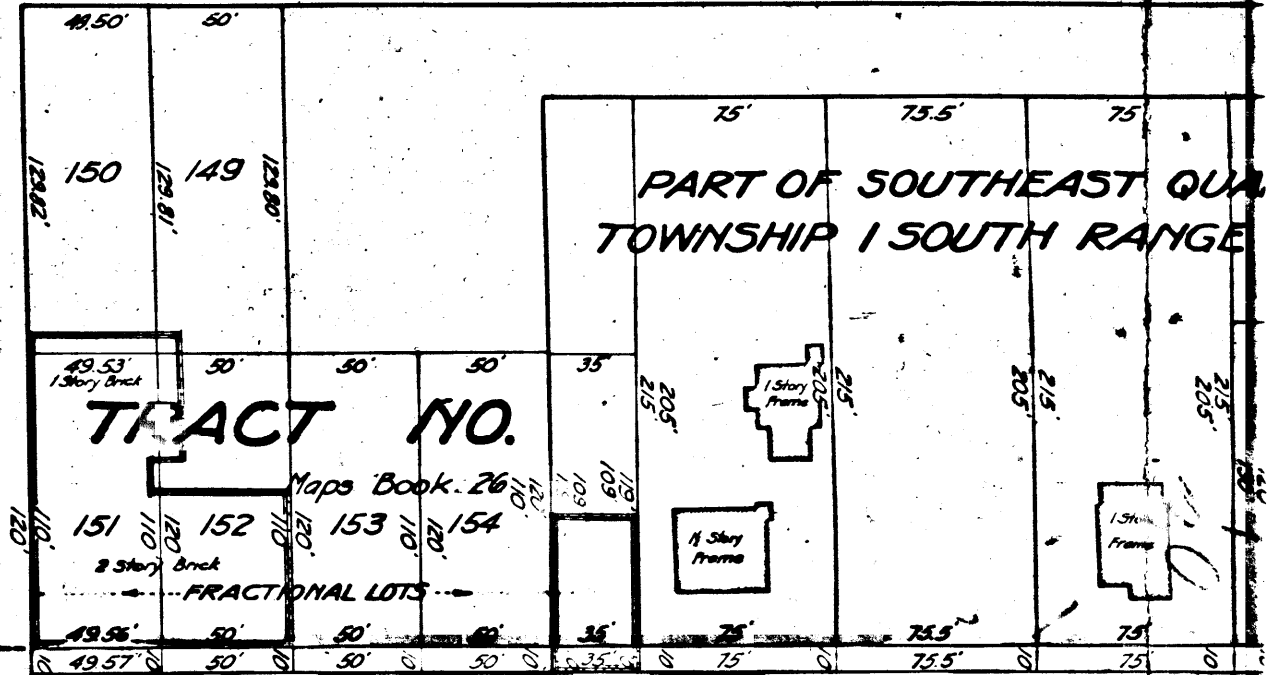

VERMONT

CONNER'S

SUBDIVISION

TRACT

Miscellaneous Records Book 15 Page 86

OF THE JOHANNSEN

PART OF SOUTHWEST QUARTER SECTION 7 TOWNSHIP 1 SOUTH RANGE 13 WEST S.B.M.

VERMONT

FOR CONTINUATION SEE SHEET NO. 3

BURNS AVENUE

LOCKWOOD STREET

WILLOW BROOK AVENUE

BOULEVARD

P