
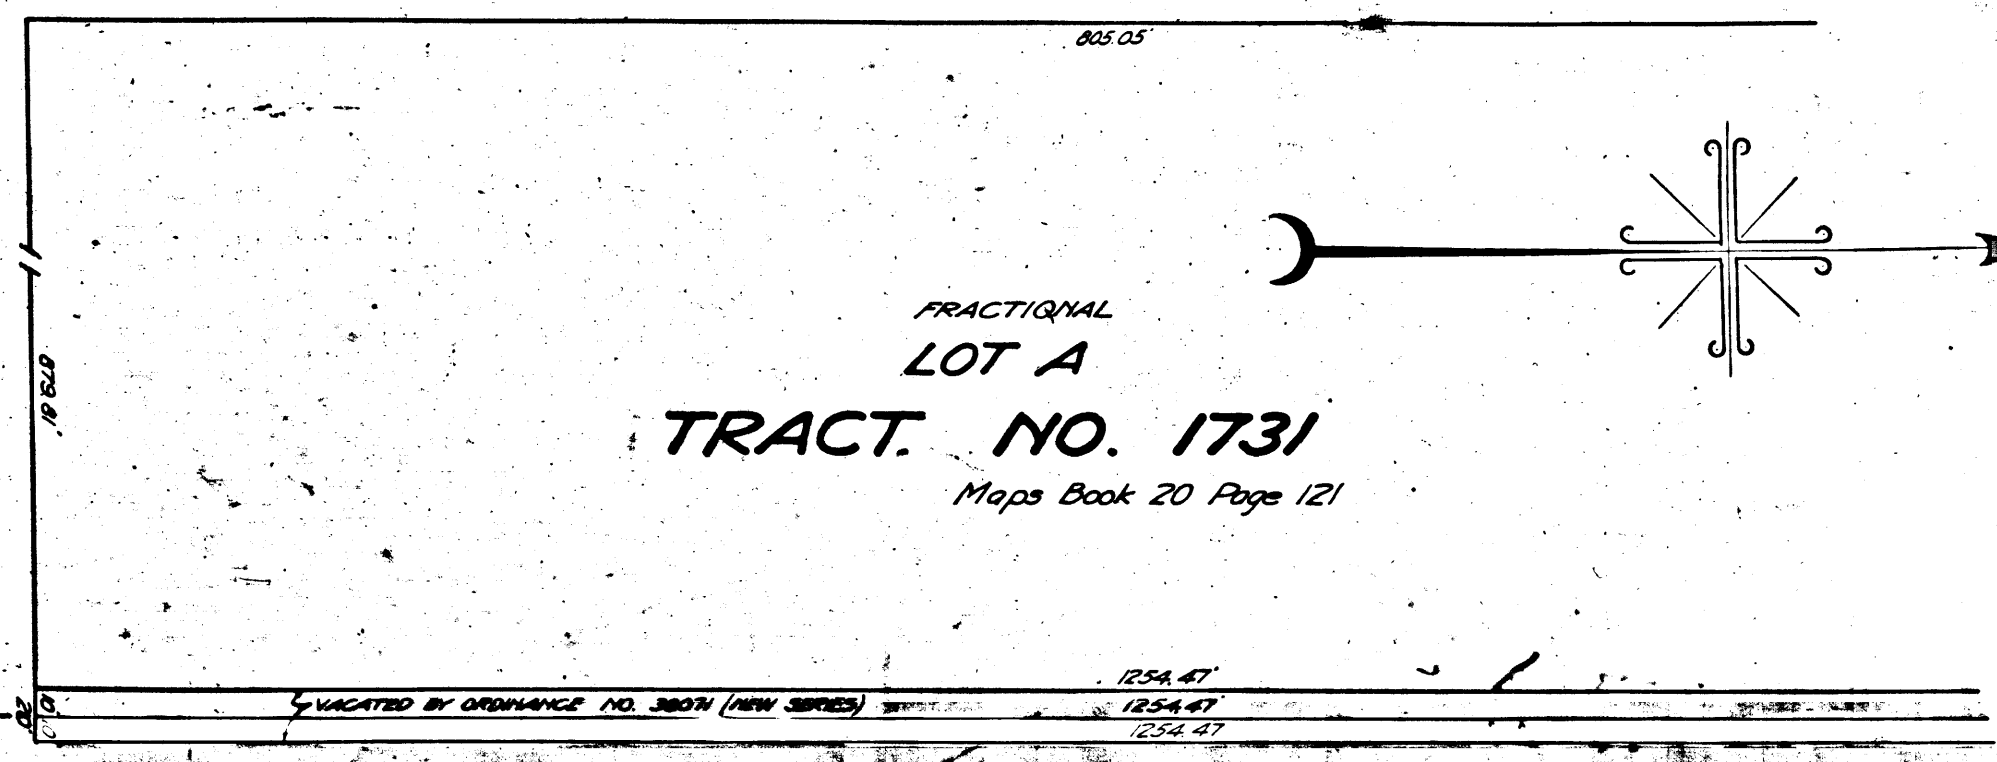
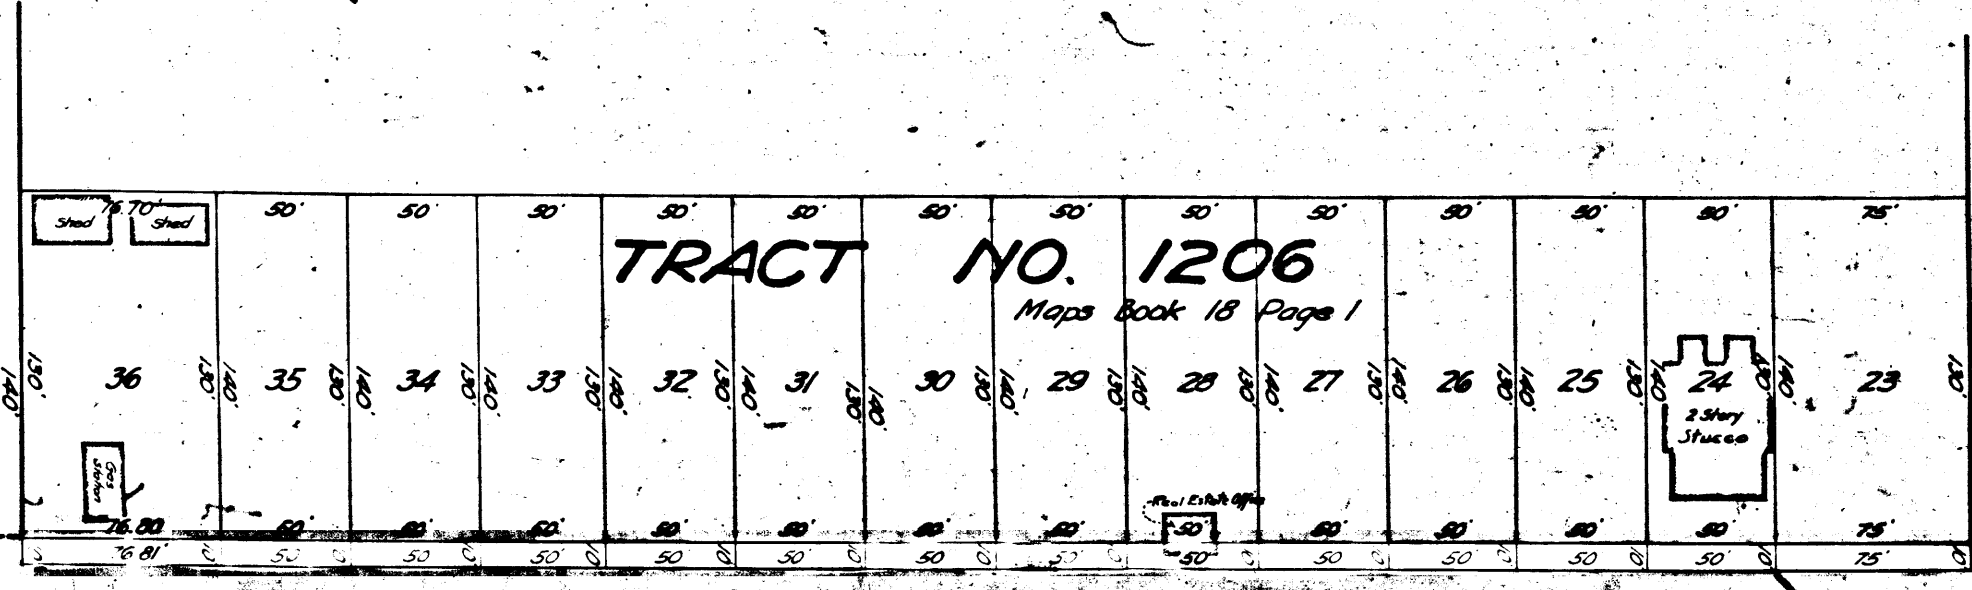


HELIOTROPE DRIVE

MELROSE AVENUE


MONROE STREET

FRACTIONAL LOT A
TRACT. NO. 1731
Maps Book 20 Page 121

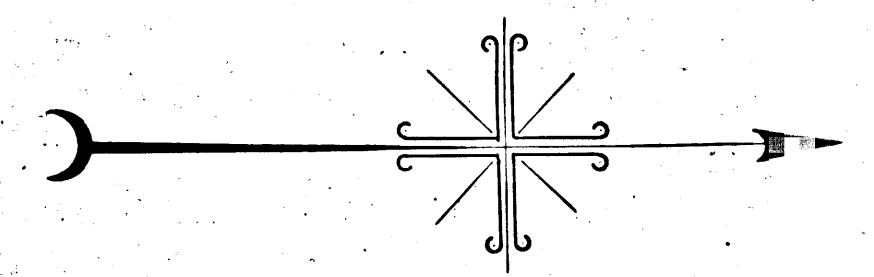

AVENUE

FOR CONTINUATION SEE SHEET NO 2

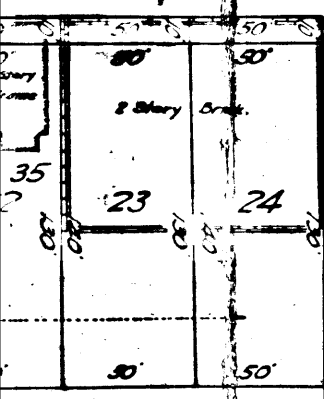


AVENUE

MARATHON STREET


TRACT NO. 475
CONNER'S OF JOHANNSEN

MONROE STREET

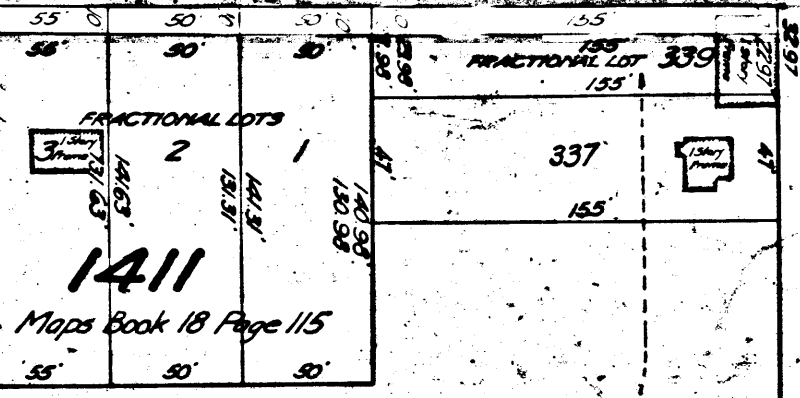

SUBDIVISION THE TRACT
Miscellaneous Records Book 15 Page 86

NORMAL AVENUE

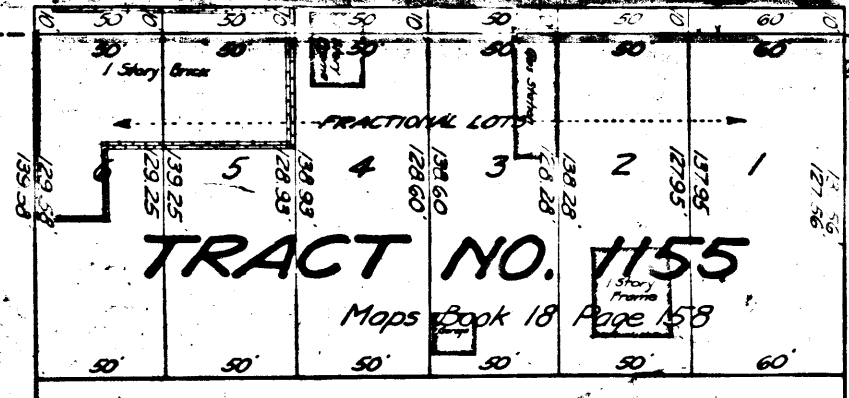

TRACT NO. 1155
Maps Book 18 Page 158

BURNSIDE AVENUE
FIVE FOOT STRIP VACATED BY ORDINANCE NO. 29403 (NEW SERIES) Vacated - Ord. 16114

ROSEWOOD AVENUE

TERRACINA HEIGHTS
 Book 14 Page 182

VERMONT AND MELROSE

CLINTON

AVENUE TRACT
 Maps Book 7 Page 6

N 0° 04' 30" W 5292.57'

MELROSE

VERMONT

CLINTON

MIDDLEBURY STREET

HEIGHTS

FRACTIONAL LOTS

STREET

TRACT
 Miscellaneous Records Book 25 Page 35

FRACTIONAL LOTS

AVENUE

FOR CONTINUATION SEE SHEET NO. 4